



# City of Chicago



O2015-686

Office of the City Clerk

## Document Tracking Sheet

<b>Meeting Date:</b>	1/21/2015
<b>Sponsor(s):</b>	O'Shea (19)
<b>Type:</b>	Ordinance
<b>Title:</b>	Grant(s) of privilege in public way for Charter Fitness
<b>Committee(s) Assignment:</b>	Committee on Transportation and Public Way

ORDINANCE  
CHARTER FITNESS  
Acct. No. 286023 - 1  
Permit No. 1099402

*Be It Ordained by the City Council of the City of Chicago:*

SECTION 1. Permission and authority are hereby given and granted to CHARTER FITNESS, upon the terms and subject to the conditions of this ordinance to maintain and use one (1) sign(s) projecting over the public right-of-way attached to its premises known as 2545 W. 111th St..

Said sign structure(s) measures as follows; along W. 111th Street:

One (1) at nine (9) feet in length, three point five (3.5) feet in height and twenty (20) feet above grade level.

The location of said privilege shall be as shown on prints kept on file with the Department of Business Affairs and Consumer Protection and the Office of the City Clerk.

Said privilege shall be constructed in accordance with plans and specifications approved by the Department of Transportation (Division of Project Development) and Zoning Department - Signs.

This grant of privilege in the public way shall be subject to the provisions of Section 10-28-015 and all other required provisions of the Municipal Code of Chicago.

The grantee shall pay to the City of Chicago as compensation for the privilege #1099402 herein granted the sum of three hundred (\$300.00) per annum in advance.

A 25% penalty will be added for payments received after due date.

The permit holder agrees to hold the City of Chicago harmless for any damage, relocation or replacement costs associated with damage, relocation or removal of private property caused by the City performing work in the public way.

Authority herein given and granted for a period of five (5) years from and after Date of Passage.

Alderman



Matthew J. O'Shea 19<sup>th</sup> Ward

By signing the Customer Acceptance on this print, I understand that I am accepting all aspects of the drawings. I have reviewed the drawings and I understand that I am accepting all aspects of the drawings.

Customer Acceptance SIGNATURE \_\_\_\_\_

DATE \_\_\_\_\_

IF REQUIRED: Landlord Acceptance SIGNATURE \_\_\_\_\_

DATE \_\_\_\_\_

S.S. SALES INITIALS **AN**

DATE \_\_\_\_\_



7424 Industrial Avenue  
 Chesterton, IL 60014  
 phone 219.782.8577  
 fax 219.782.8259  
 www.landmarksign.com

PRINT #  
**SO-20102-2**

SAUN O'BRIEN  
 LES SALES REPRESENTATIVE

06.28.11  
 DATE


CHARTER FITNESS  
 CLIENT NAME

2545 W. 111TH ST  
 CHICAGO, IL  
 JOB LOCATION

MS  
 DRAWN BY SCALE  
 1/2" = 1'-0"

PROJECOR

THIS DRAWING IS THE PROPERTY OF LANDMARK SIGN GROUP, INC. NO REPRODUCTION OR DISTRIBUTION WITHOUT THE WRITTEN CONSENT OF LANDMARK SIGN GROUP, INC. IS PERMITTED. ALL RIGHTS ARE RESERVED.

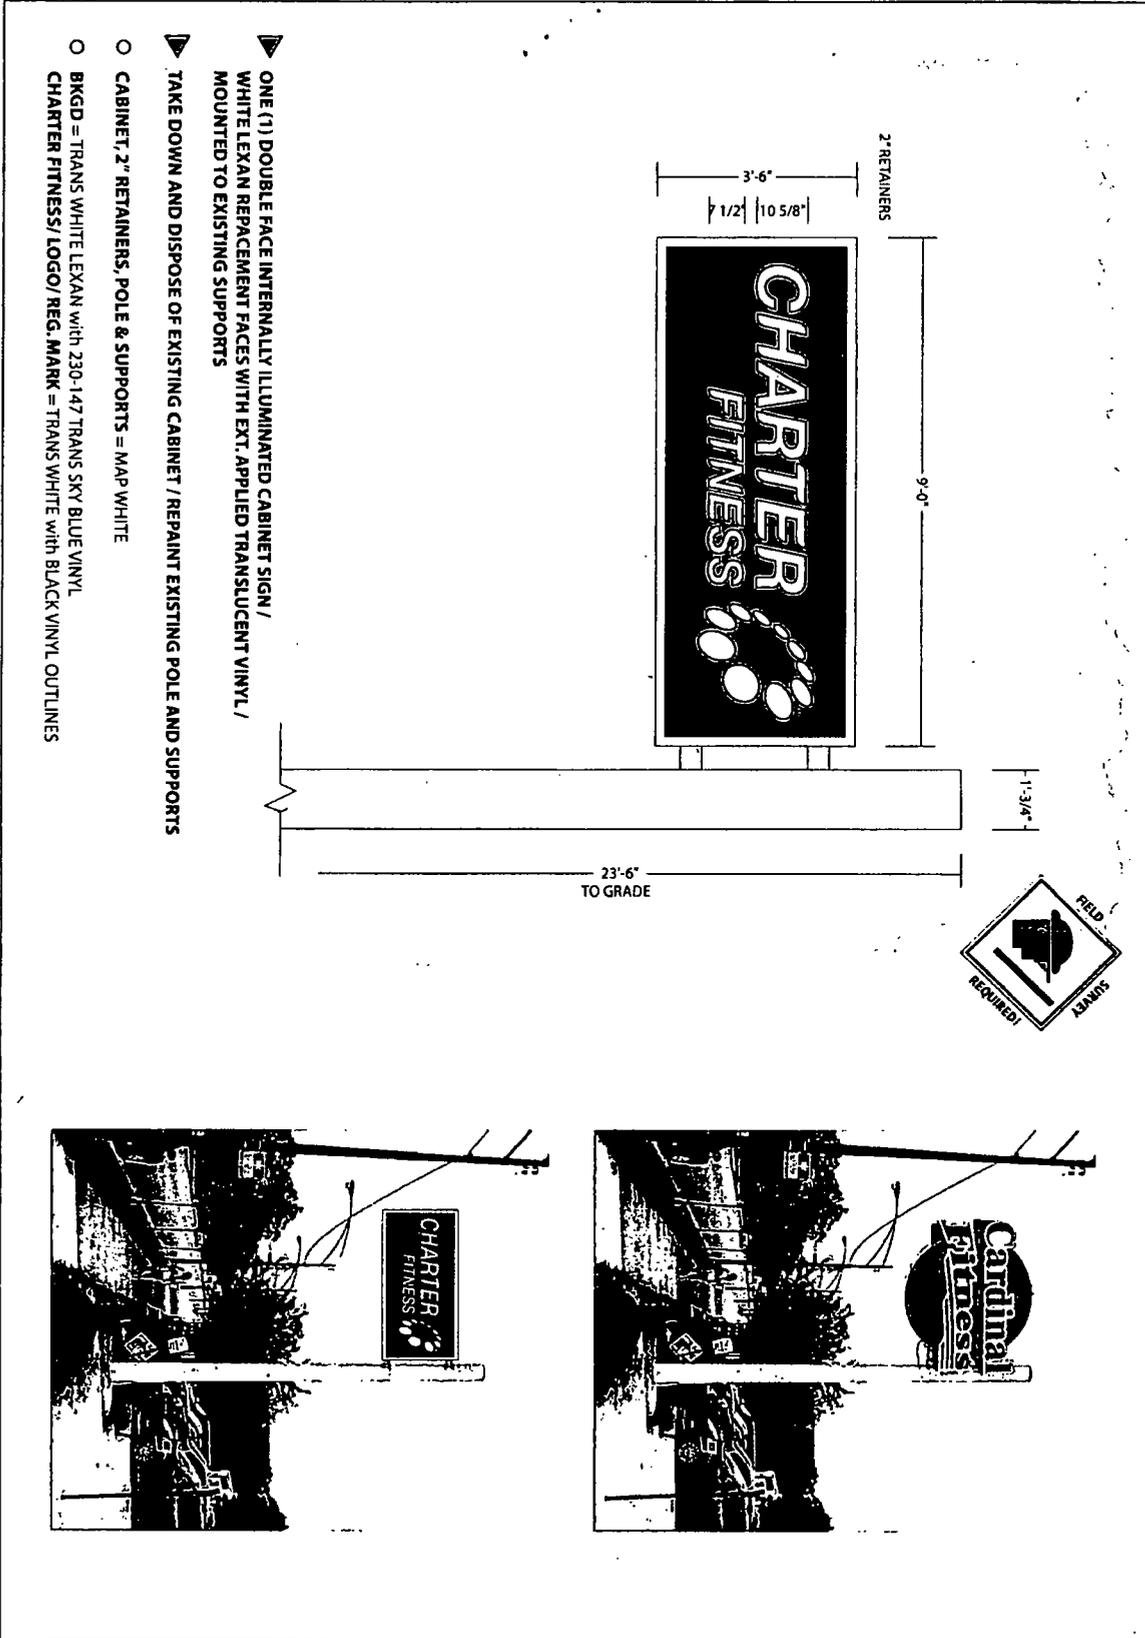

- ▶ ONE (1) DOUBLE FACE INTERNALLY ILLUMINATED CABINET SIGN / WHITE LEXAN REPLACEMENT FACES WITH EXT. APPLIED TRANSLUCENT VINYL / MOUNTED TO EXISTING SUPPORTS
- ▶ TAKE DOWN AND DISPOSE OF EXISTING CABINET / REPAINT EXISTING POLE AND SUPPORTS
- CABINET, 2" RETAINERS, POLE & SUPPORTS = MAP WHITE
- BKGD = TRANS WHITE LEXAN with 230-147 TRANS SKY BLUE VINYL CHARTER FITNESS/ LOGO/ REG. MARK = TRANS WHITE with BLACK VINYL OUTLINES



**12/10/2014**

Alderman **Matthew J. O'Shea**  
Ward # **19**  
City of Chicago  
City Hall, Room **300**  
121 North LaSalle Street  
Chicago, Illinois 60602

Re: An ordinance to use and maintain a portion of the public right-of-way for **one (1) sign(s)** for **CHARTER FITNESS**, adjacent to the premises known as **2545 W. 111th St.**.

Dear Alderman **Matthew J. O'Shea**:

The applicant referenced above has requested the use of the public right-of-way for a **sign(s)**. An ordinance has been prepared by the Department of Business Affairs and Consumer Protection – Small Business Center - Public Way Use Unit for presentation to the City Council. Because this request was made for properties located in your ward, as approved by you as per the attached, I respectfully request that you introduce the attached ordinance at the next City Council meeting.

If you have any questions regarding this ordinance, please contact Anthony Bertuca at (312) 744-5506.

**Department of Business Affairs and Consumer Protection**