



City of Chicago



O2015-3703

Office of the City Clerk

Document Tracking Sheet

Meeting Date:	5/6/2015
Sponsor(s):	City Clerk (transmitted by)
Type:	Ordinance
Title:	Zoning Reclassification Map No. 9-G at 3201-3225 N Ashland Ave and 1522-1556 W Belmont Ave - App No. 18378
Committee(s) Assignment:	Committee on Zoning, Landmarks and Building Standards

#18378

INTRO DATE:
MAY 06, 2015

ORDINANCE

BE IT ORDAINED BY THE CITY COUNCIL OF THE CITY OF CHICAGO:

SECTION 1. Title 17 of the Municipal Code of Chicago, the Chicago Zoning Ordinance, is hereby amended by changing all of the Residential Business Planned Development Number 1052 District symbols and indications as shown on Map No. 9-G in the area bounded by

West Melrose Street; a line 263.43 feet east of and parallel to North Ashland Avenue; a southeasterly line 19.72 feet long starting at a point 127.33 feet south of West Melrose Street and 263.43 feet east of North Ashland Avenue and ending at a point 277.37 feet east of North Ashland Avenue (as measured along the south line of West Melrose Street), at a point 125.31 feet north of West Belmont Avenue; a line 125.31 feet north of and parallel to West Belmont Avenue; a line 358.6 feet east of and parallel to North Ashland Avenue (as measured along the south line of West Melrose Street); West Belmont Avenue; North Ashland Avenue,

to those of a Residential Business Planned Development Number 1052 (as amended).

SECTION 2. This ordinance shall be in force and effect from and after its passage and due publication.

Common Address of Property: 3201-3225 North Ashland Avenue; 1522-1556 West Belmont Avenue

RESIDENTIAL-BUSINESS PLANNED
DEVELOPMENT NUMBER 1052, AS AMENDED

PLAN OF DEVELOPMENT STANDARDS

1. The area delineated herein as Residential-Business Planned Development, As Amended (the “Planned Development”) consists of approximately eighty-one thousand five hundred ninety-three (81,593) net square feet (one and eighty-seven hundredths (1.87) acres) of real property generally located at the northeast corner of North Ashland Avenue and West Belmont Avenue.

Novak Construction Company, an Illinois corporation (the “Applicant”) is the Applicant for this Planned Development.

2. The Applicant or its successors, assignees or grantees shall obtain all applicable official reviews, approvals or permits which are necessary to implement this Planned Development. Any dedication or vacation of streets, alleys or easements or any adjustment of rights-of-way shall require a separate submittal on behalf of the Applicant or its successors, assignees or grantees, and approval by the City Council.
3. The requirements, obligations and conditions of this Planned Development shall be binding upon the Applicant, its successors and assignees and, if different than the Applicant, the legal titleholders and any ground lessors. All rights granted hereunder to the Applicant shall inure to the benefit of the Applicant’s successors and assignees and, if different than the Applicant, the legal titleholders and any ground lessors and their respective successors and assignees. Pursuant to the requirements of Section 17-8-0400 of the Chicago Zoning Ordinance, the Property, at the time of any subsequent applications for amendments, modifications or changes (administrative, legislative or otherwise) to this Planned Development are made, shall be under single ownership or under single designated control. Single designated control is defined in Section 17-8-0400 of the Zoning Ordinance.
4. This Plan of Development consists of these statements; a Bulk Regulations and Data Table; and the following plans prepared by Gensler Architects, all dated May 6, 2015 (collectively, the “Plans”): Site Plan; Landscape Plan; Existing Zoning Map; Planned Development Boundary and Property Line Map; Generalized Land-Use Map; and Elevations. Full-sized copies of the Plans are on file with the Department of Housing and Economic Development (“Department”). These and no other zoning controls shall apply to the Property. This Planned Development conforms to the intent and purpose of the Chicago Zoning Ordinance, and all requirements thereof, and satisfies the established criteria for approval as a planned development. The provisions of this Planned Development are intended to apply to the Property and are in lieu of any conflicting, inconsistent or more restrictive provisions of the Chicago Zoning Ordinance.

Applicant: Ashland Belmont, LLC
Property: 3201-3225 North Ashland Avenue
1522-1556 West Belmont Avenue
Submitted: April 28, 2015

5. The following uses are permitted on the Property under this Planned Development: retail use, including but not limited to service and commercial facilities; business and professional offices; food, beverage and alcohol retail sales; food, beverage and alcohol sales for on-premises consumption; parks and recreation uses; temporary construction staging, temporary storage of construction materials, and temporary buildings for construction purposes; accessory and non-accessory parking; accessory uses; and all permitted uses in the B1-3 Neighborhood Shopping District.
6. Temporary signs such as construction and marketing signs shall be permitted subject to the reasonable review and approval of the Department. Business identification signs shall be permitted within the Planned Development subject to the review and approval of the Department, consistent with the provisions of Section 17-12-010, et seq., of the Chicago Municipal Code. Furthermore, Off-Premise Signs (as defined in Section 17-17-02108 of the Chicago Municipal Code) are prohibited.
7. Off-street parking and off-street loading shall be provided in compliance with the Bulk Regulation and Data Table and any exhibits attached hereto.
8. Ingress and egress for the Property shall be provided in substantial compliance with the Plans.
9. The height of each building and free-standing structure located upon the Property, and any appurtenances attached thereto, shall be subject to the Bulk Regulations and Data Table as well as any height limitations established by the Federal Aviation Administration.
10. The improvements on the Property, the landscaping along adjacent rights-of-way and all entrances and exits to and from the parking and loading areas, shall be designed, constructed and maintained in substantial conformance with the Plans described in statement Number 4, above.
11. The Applicant or its successors or assignees shall construct the proposed landscaped "Park" as designated on the Site Plan. The Applicant will, after construction of the Park, transfer the Park to the adjacent property owner, St. Luke's Lutheran Church. St. Luke's Lutheran Church shall provide ongoing maintenance and management of the Park. The Park will have appropriate lighting and be open to the public during normal Chicago Park District hours of operation. Signage, as approved by the Department of Planning and Development, shall be placed at the entry to the Park stating the Park is open to the public during normal Chicago Park District hours of operation. Park improvements shall be completed at the issuance of the occupancy permit for the building and improvements on the Property.

Applicant: Ashland Belmont, LLC
Property: 3201-3225 North Ashland Avenue
1522-1556 West Belmont Avenue
Submitted: April 28, 2015

12. The maximum permitted floor area ratio for the Property shall be in accordance with the attached Bulk Regulations and Data Table. For purposes of floor area, floor area ratio ("F.A.R.") and building height calculations, the definitions of the Chicago Zoning Ordinance in effect as of the date hereof shall apply; provided, however, that in addition to the other exclusions from floor area for purposes of determining F.A.R. permitted by the Chicago Zoning Ordinance, such floor area shall not include (a) all floor area devoted to mechanical equipment which exceeds two hundred fifty (250) square feet, (b) all floor area associated with mechanical penthouse areas, (c) all floor area associated with parking and loading areas, and (d) all floor area of floors located entirely below grade. The calculation of F.A.R. shall be made based on the net site area of the Planned Development. In addition, the calculation of any building height shall not include elevator shafts, ingress/egress towers, mechanical penthouses and enclosures, telecommunications facilities or architectural design elements.
13. The requirements of the Planned Development may be modified administratively by the Commissioner of the Department (the "Commissioner") upon application and a determination by the Commissioner that such modification is minor, appropriate and consistent with the nature of the improvements contemplated by this Planned Development and the purposes underlying the provisions hereof. Any such modification of the requirements of the Planned Development by the Commissioner shall be deemed to be a minor change in the Planned Development contemplated by Section 17-13-0611 of the Chicago Zoning Ordinance. Notwithstanding the provisions of Section 17-13-0611 of the Chicago Zoning Ordinance, such minor changes may include a reduction of the minimum required distance between structures and a reduction of periphery setbacks.
14. All work proposed in the public way must be designed and constructed in accordance with the Chicago Department of Transportation Construction Standards for Work in the Public Way and in compliance with the Municipal Code of the City of Chicago. Any changes to ingress and egress as depicted in the Plans and as set forth below shall be subject to the review and approval of the Department of Transportation and the Department. Off-street parking and loading facilities shall be provided in compliance with this Planned Development. Accessible parking shall be provided in accordance with applicable code.
15. The Applicant acknowledges that it is in the public interest to design, construct and maintain all buildings in a manner which promotes and maximizes the conservation of natural resources. The Applicant shall use commercially reasonable efforts to design and maintain all buildings located on the Property in a manner generally consistent with the Leadership in Energy and Environmental Design ("L.E.E.D.") Green Building Rating System.
16. The Applicant acknowledges that it is in the public interest to design, construct and maintain the improvements of the Property in a manner which promotes, enables, and maximizes universal access throughout the Property. Plans for all new buildings and

Applicant: Ashland Belmont, LLC
Property: 3201-3225 North Ashland Avenue
1522-1556 West Belmont Avenue
Submitted: April 28, 2015

improvements on the Property shall be reviewed and approved by the Mayor's Office for People with Disabilities ("M.O.P.D.") to ensure compliance with all applicable laws and regulations related to access for persons with disabilities and to promote the highest standard of accessibility. No building permits shall be granted for any new construction or improvement until the Director of M.O.P.D. has approved detailed construction drawings for each such new construction or improvement.

17. If substantial construction has not commenced within six (6) years of the date of City Council approval of this Planned Development ordinance, then this Planned Development may expire by separately introduced ordinance, and in such event, the zoning of the Property shall revert to the B1-3 Neighborhood Shopping District.

Applicant: Ashland Belmont, LLC
Property: 3201-3225 North Ashland Avenue
1522-1556 West Belmont Avenue
Submitted: April 28, 2015

Plan of Development Bulk Regulations
And Data Table

Gross Site Area:	119,646sf/2.74 acres
Net Site Area:	81,593sf/1.87 acre
Area Remaining in Public Right-of-Way:	38,053sf/0.87 acres
Total Building Area:	79,500
FAR:	0.97
Building Height:	49'-0"
Number of Stories:	3
Parking Spaces:	305
Loading Berths:	2

Applicant: Ashland Belmont, LLC
Property: 3201-3225 North Ashland Avenue
1522-1556 West Belmont Avenue
Submitted: April 28, 2015

April 28, 2015

Honorable Daniel S. Solis
Chairman, Committee on Zoning
121 North LaSalle Street
Room 304
Chicago, Illinois 60602

Dear Committee Members:


The undersigned, William J.P. Banks, being first duly sworn on oath, deposes and says the following:


That the undersigned certifies that he has complied with the requirements of Section 17-13-0107-A of the Chicago Zoning Ordinance by sending the attached letter by United States Postal Service first class mail on such property owners who appear to be the owners of said property within the subject area not solely owned by the applicant, and on the owners of all property within 250 feet in each direction of the lot line of the subject property, exclusive of public roads, streets, alleys and other public ways, or a total distance limited to 400 feet, and that the notice contained the address of the property sought to be rezoned; a statement of intended use of said property; the name and address of the applicant; a statement that the applicant intends to file an application for a change in zoning on approximately May 6, 2015; that the applicant has made a bonafide effort to determine the addresses of the parties to be notified under Section 17-13-0107-A of the Chicago Zoning Ordinance; that the applicant certifies that the accompanying list of names and addresses of surrounding property owners within 250 feet, recognizing the above limits, is a complete list containing the names and last known addresses of the owners of the property required to be served and that the applicant has furnished in addition a list of the persons so served.


William J.P. Banks
Attorney for Applicant

Subscribed and Sworn to before me
this 28th day of April 2015


Notary Public

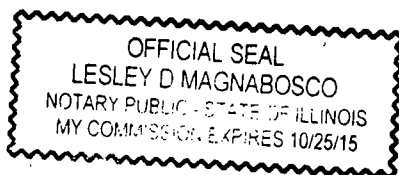

 

April 28, 2015

Dear Sir/Madam:

In accordance with the Amendment to the Zoning Code enacted by the City Council, Section 17-13-0107-A of the Chicago Zoning Ordinance, please be advised that on or about May 6, 2015, the undersigned, will file an application for a change in zoning for the property located at 3201-3225 North Ashland Avenue; 1522-1556 West Belmont Avenue from a Residential Business Planned Development Number 1052 to Residential Business Planned Development Number 1052 (as amended).


The owner of the property and the applicant of the Amendment to the Planned Development is Ashland Belmont, LLC located at 3423 North Drake Avenue; Chicago, Illinois 60618.

The applicant proposes to construct a 3-story 79,000 square foot Whole Foods with 182 parking spaces on basement level and 123 parking spaces on ground level for a total of 305 parking spaces.

I am the duly authorized attorney for the applicant and owner. My address is 70 West Madison, Suite 5300, Chicago, Illinois 60602. My telephone number is (312) 345-5700.

PLEASE NOTE THAT THE APPLICANT IS NOT SEEKING TO PURCHASE OR REZONE YOUR PROPERTY. THE APPLICANT IS REQUIRED BY LAW TO SEND YOU THIS NOTICE BECAUSE YOU OWN PROPERTY LOCATED WITHIN 250 FEET OF THE SUBJECT PROPERTY.

Very truly yours,

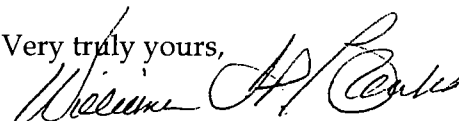

William J.P. Banks
Attorney for Applicant
and Owner

AERIAL PHOTO




3201-3225 N. Ashland Ave./1522-1556 W. Belmont Ave. - Planned Development Exhibits

APPLICANT: ASHLAND BELMONT LLC | ADDRESS: 3201-3225 N. Ashland Ave./1522-1556 W. Belmont Ave. | DATE: APRIL 28, 2015 | CPC DATE:

B. Aerial Photo

| Gensler

PROPERTY LINE/ BOUNDARY MAP

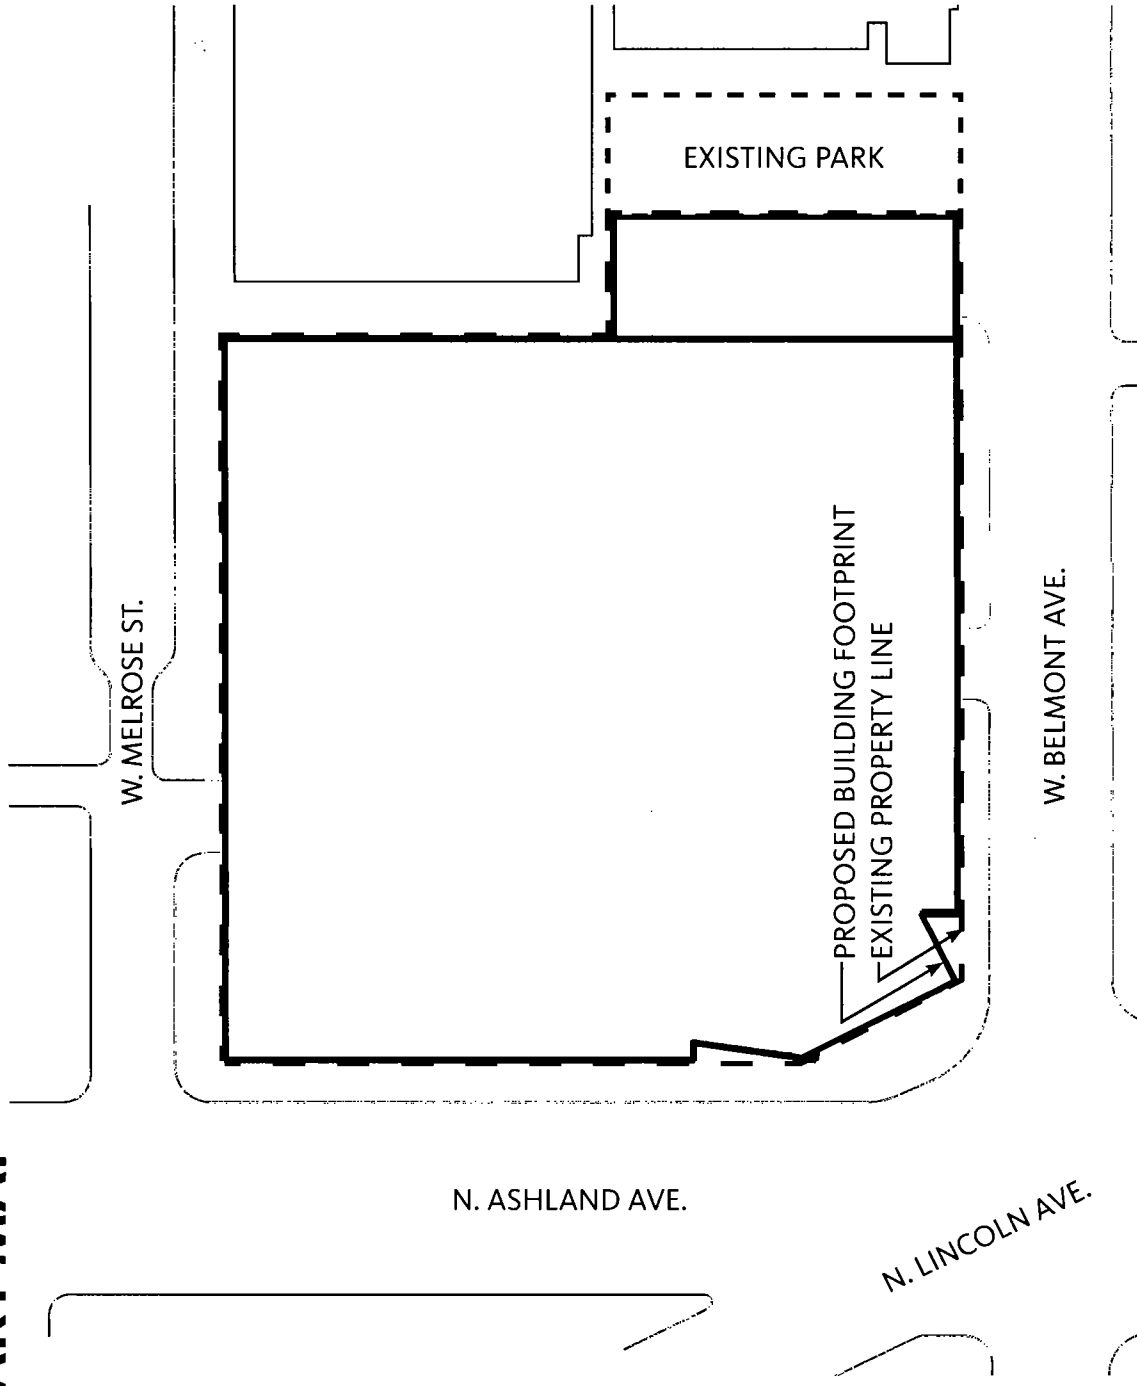

3201-3225 N. Ashland Ave./1522-1556 W. Belmont Ave. - Planned Development Exhibits



APPLICANT: ASHLAND BELMONT LLC | ADDRESS: 3201-3225 N. Ashland Ave./1522-1556 W. Belmont Ave. | DATE: APRIL 28, 2015 | CPC DATE:

C. Property Line / Boundary Map

Gensler

SITE SURVEY


BOUNDARY & TOPOGRAPHIC SURVEY

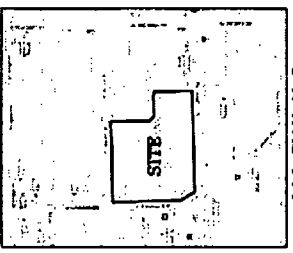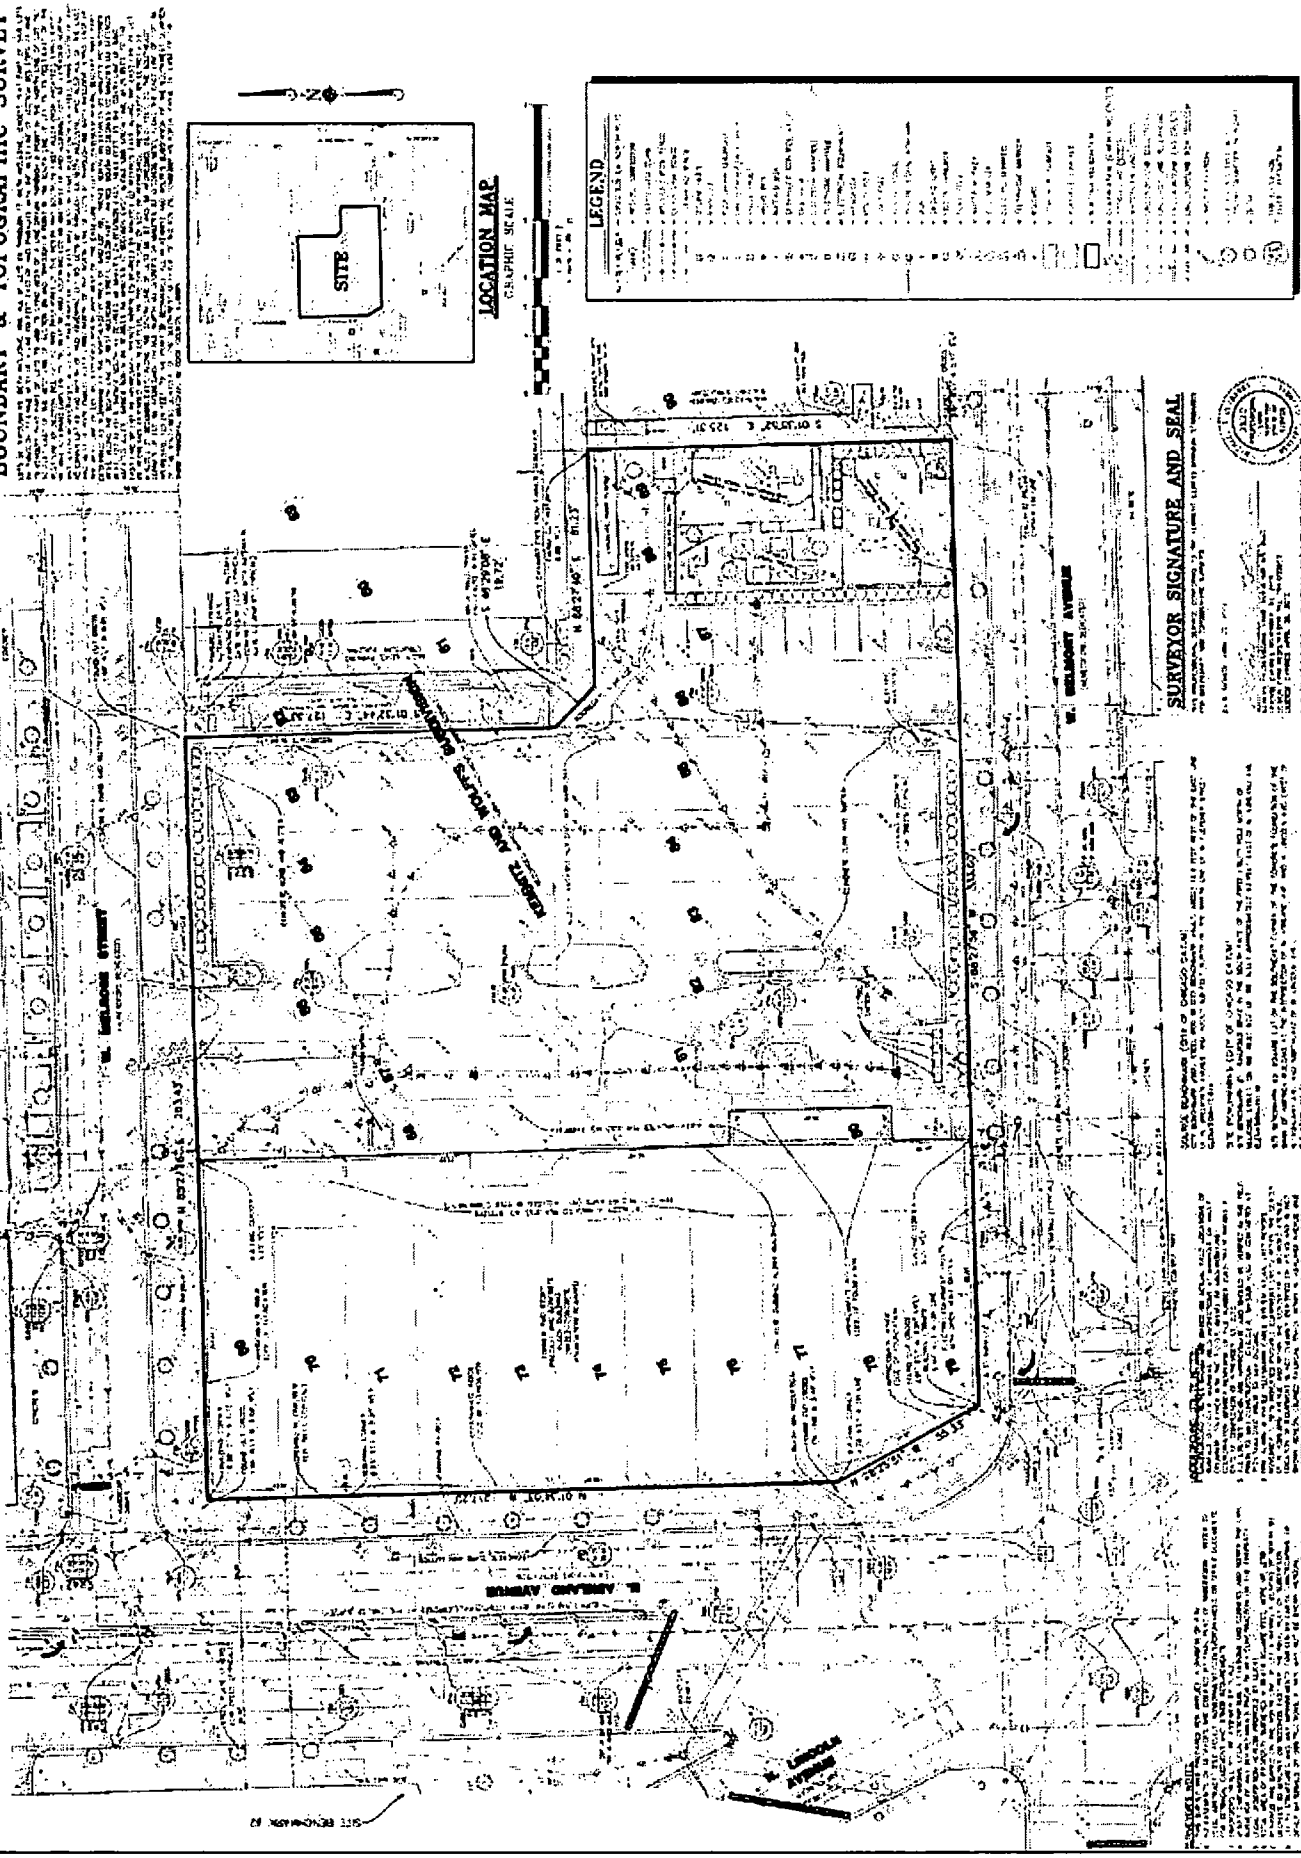

LEGEND	
Symbol	Description
...	...

SURVEYOR SIGNATURE AND SEAL
[Signature]
[Seal]

ROOF PLAN

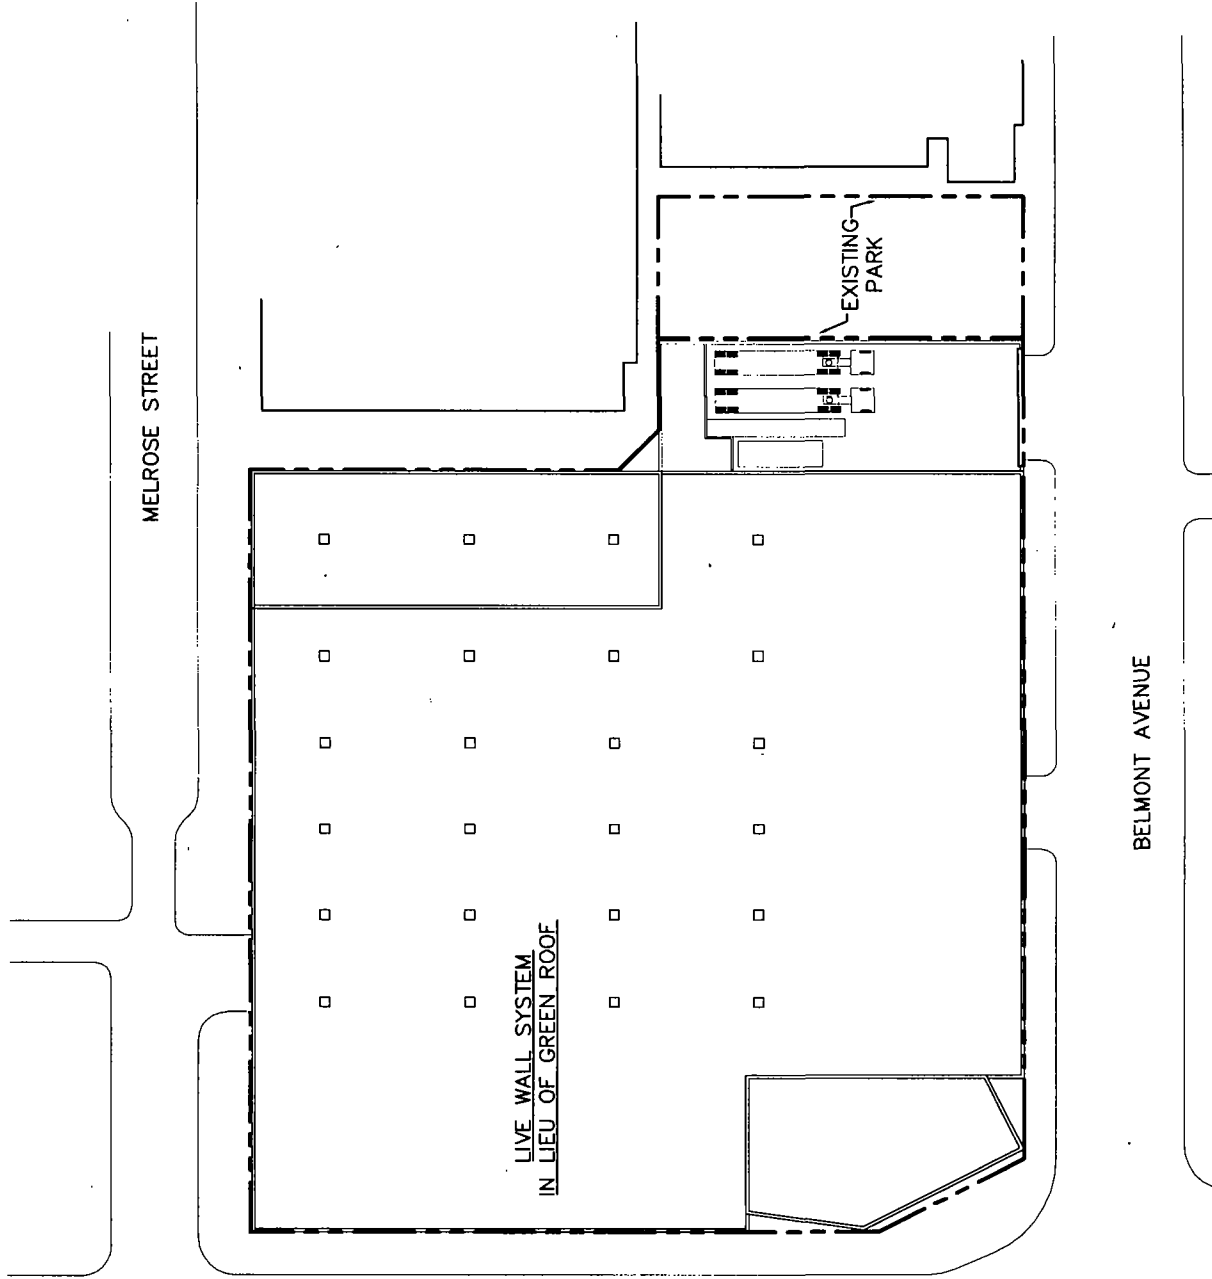

3201-3225 N. Ashland Ave./1522-1556 W. Belmont Ave. - Planned Development Exhibits


APPLICANT: ASHLAND BELMONT LLC | ADDRESS: 3201-3225 N. Ashland Ave./1522-1556 W. Belmont Ave. | DATE: APRIL 28, 2015 | CPC DATE:

G. Roof Plan


Gensler

GREEN ROOF PLAN


3,000 sf "live wall" in lieu of green roof)

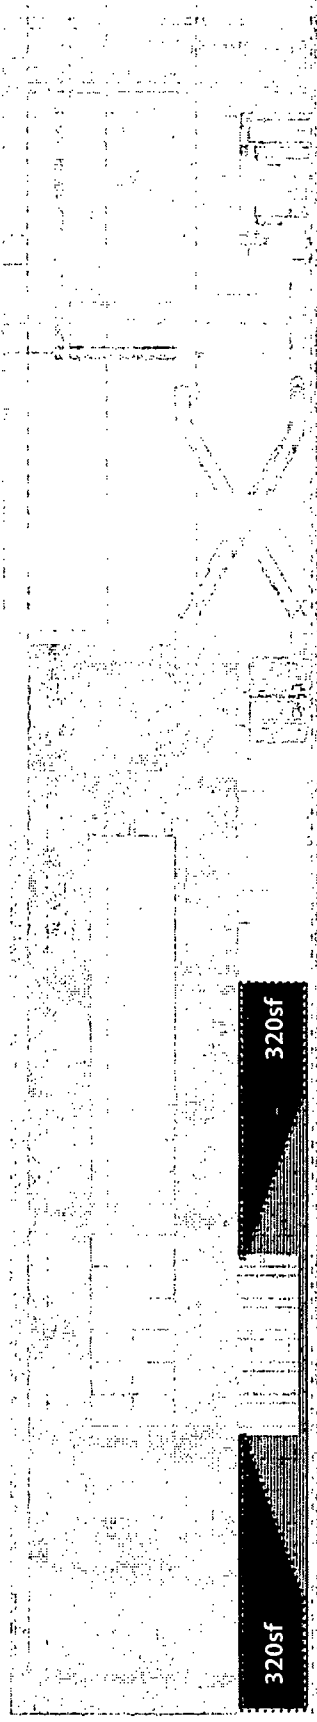

1) WEST ELEVATION ~ 640sf

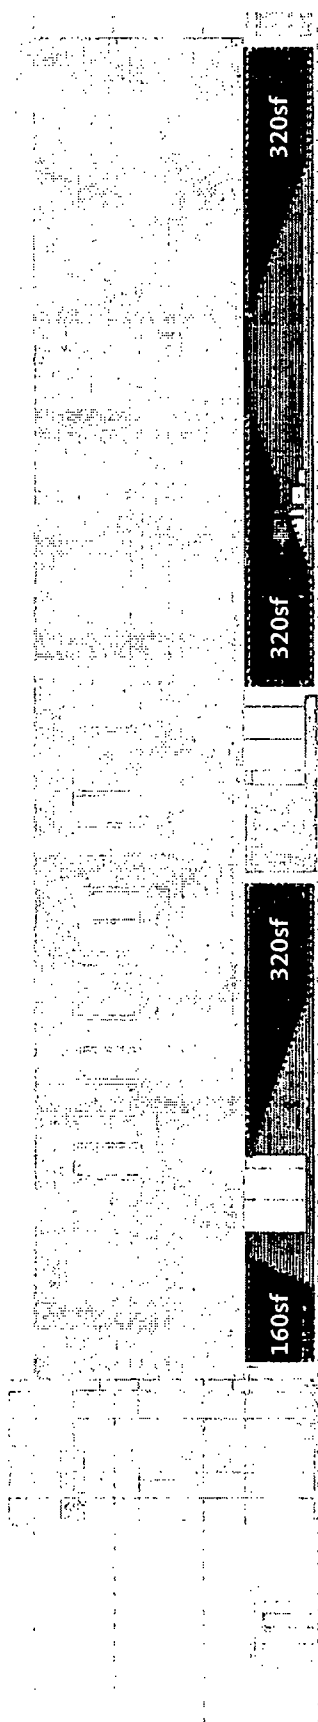


2) SOUTH ELEVATION ~ 1,120sf

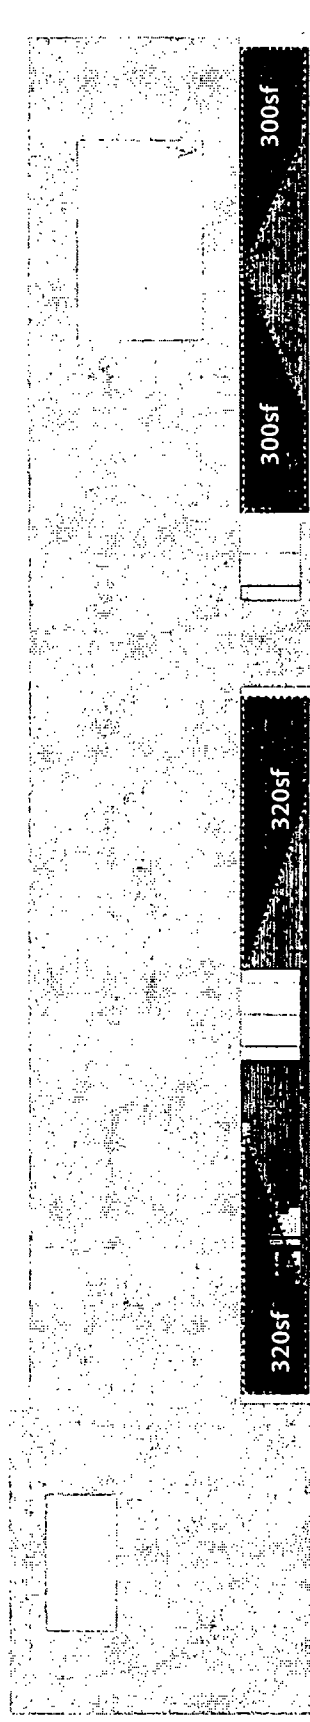


3) EAST ELEVATION ~ 1,240sf


BUILDING ELEVATIONS

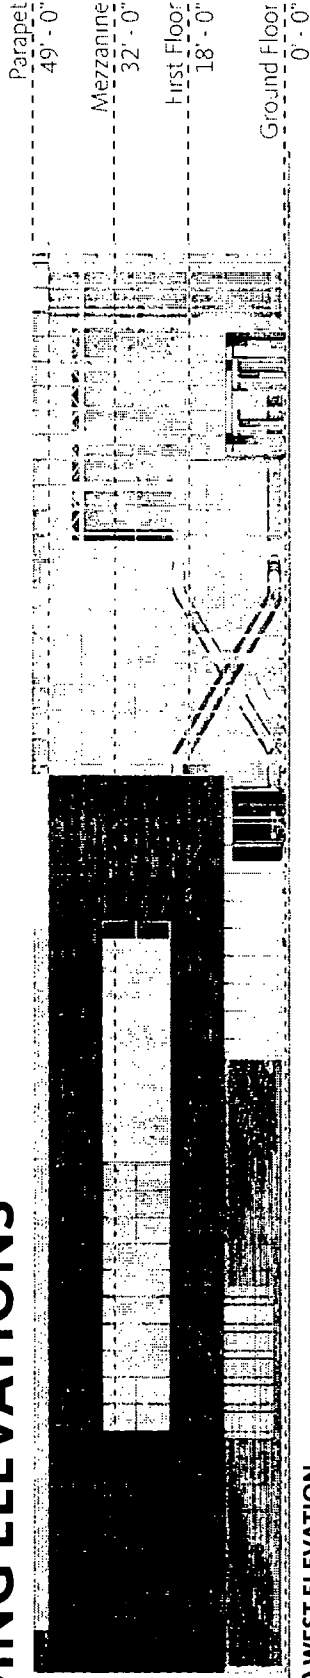


1) WEST ELEVATION

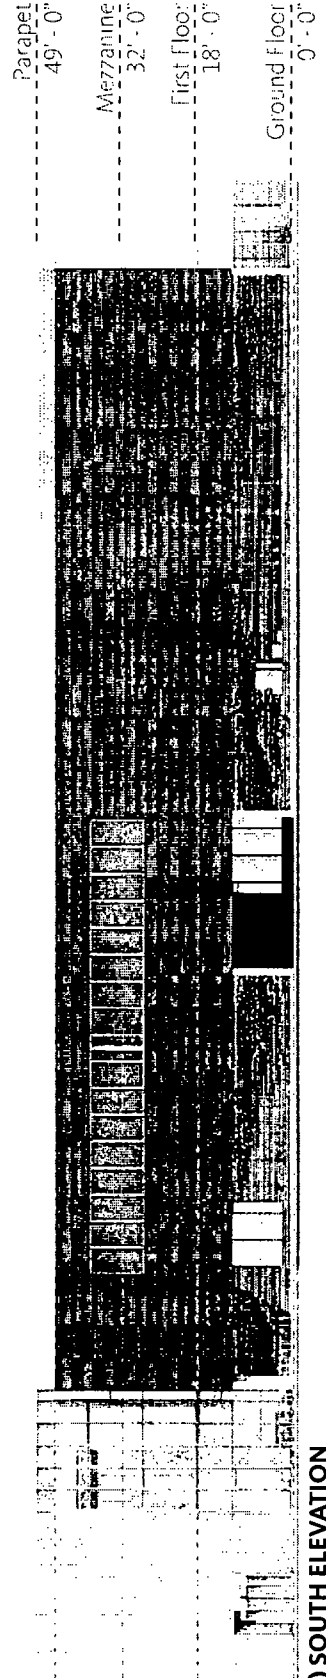

2) SOUTH ELEVATION

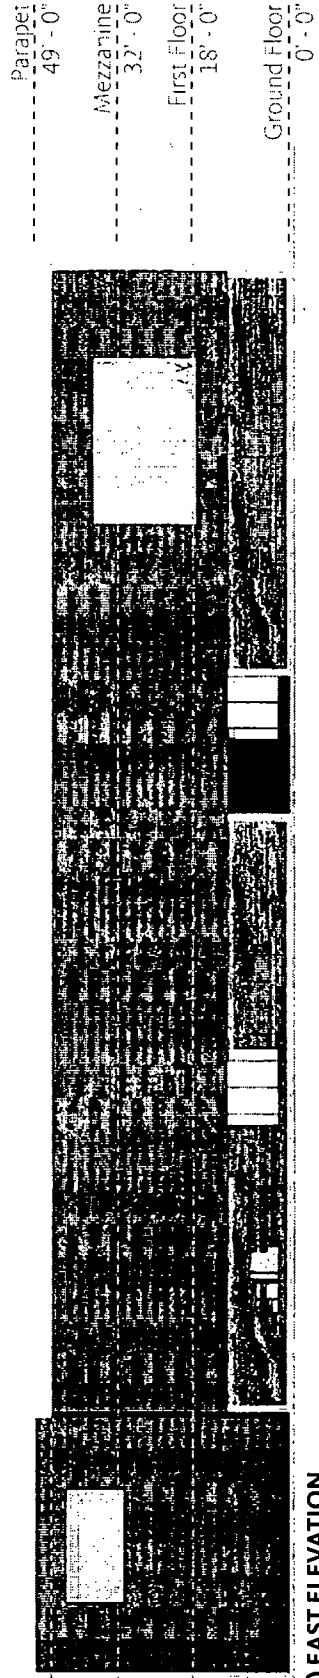

3) EAST ELEVATION

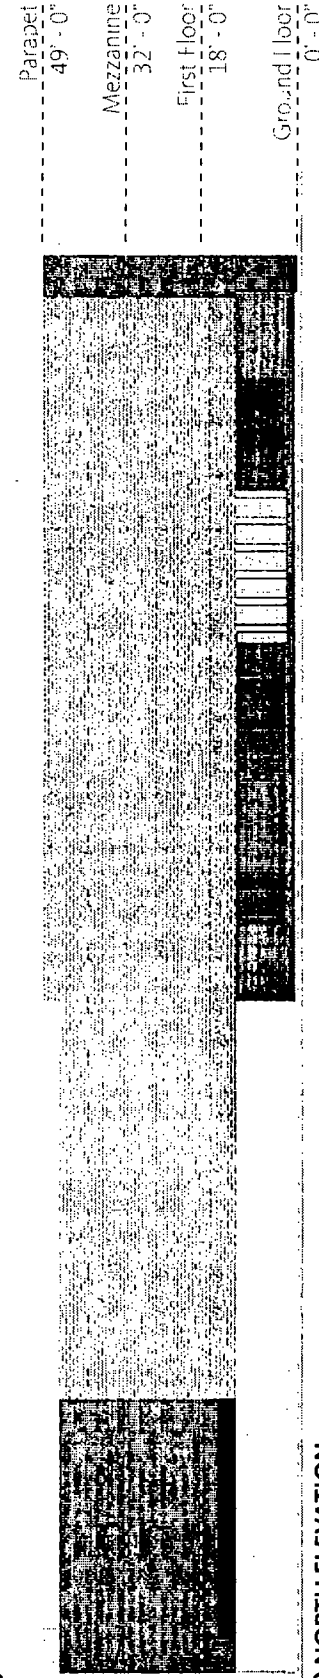


4) NORTH ELEVATION

3201-3225 N. Ashland Ave./1522-1556 W. Belmont Ave. - Planned Development Exhibits

APPLICANT: ASHLAND BELMONT LLC | ADDRESS: 3201-3225 N. Ashland Ave./1522-1556 W. Belmont Ave. | DATE: APRIL 28, 2015 | CPC DATE:

J. Building Elevations

Gensler

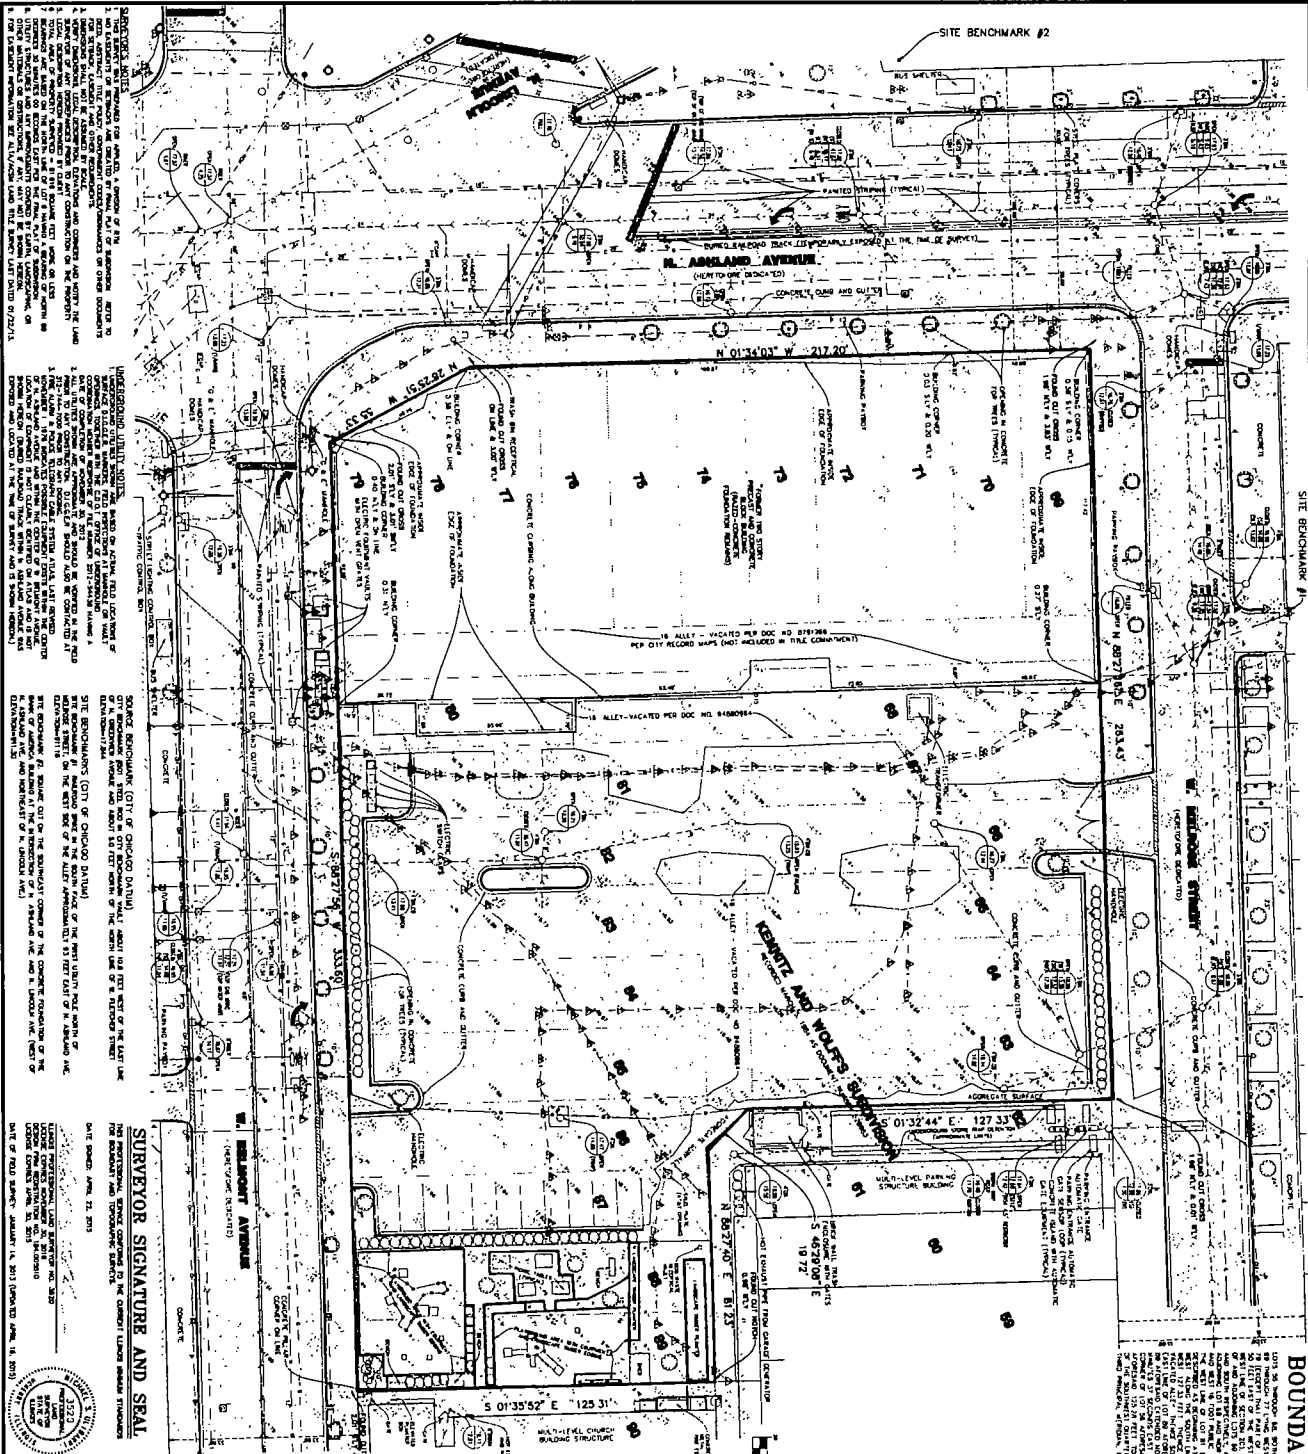

BOUNDARY & TOPOGRAPHIC SURVEY

3201 N. ASHLAND AVENUE
LAKEVIEW - CHICAGO, ILLINOIS

"WE GET CORNERS OTHER PEOPLE CUT"

LAND SURVEYING, 3D MAPPING AND CONSTRUCTION STAKING
SIGHT ON SOLUTIONS, INC.
721 RIDGEVIEW DRIVE, MCHEENY, ILLINOIS 60059
PHONE: 847.313.5744 FAX: 815.271.5825 www.sightonsolutions.com

LEGEND

- 1" = 100' GRAPHIC SCALE
- 1" = 20' N. SCALE
- 1" = 20' E. SCALE
- 1" = 20' S. SCALE
- 1" = 20' W. SCALE
- 1" = 20' NE. SCALE
- 1" = 20' SE. SCALE
- 1" = 20' SW. SCALE
- 1" = 20' NW. SCALE
- 1" = 20' N.E. SCALE
- 1" = 20' S.E. SCALE
- 1" = 20' S.W. SCALE
- 1" = 20' N.W. SCALE
- 1" = 20' N.E. SCALE
- 1" = 20' S.E. SCALE
- 1" = 20' S.W. SCALE
- 1" = 20' N.W. SCALE

CITY OF CHICAGO

APPLICATION FOR AN AMENDMENT TO
THE CHICAGO ZONING ORDINANCE

1. ADDRESS of the property Applicant is seeking to rezone:

3201-3225 North Ashland Avenue; 1522-1556 West Belmont Avenue

2. Ward Number that property is located in: 44

3. APPLICANT Ashland Belmont LLC

ADDRESS 3423 North Drake Avenue

CITY Chicago STATE Illinois ZIP CODE 60618

PHONE 773-278-1100 CONTACT PERSON Michael Kanzler

4. Is the applicant the owner of the property? YES NO

If the applicant is not the owner of the property, please provide the following information regarding the owner and attach written authorization from the owner allowing the application to proceed.

OWNER _____

ADDRESS _____

CITY _____ STATE _____ ZIP CODE _____

PHONE _____ CONTACT PERSON _____

5. If the Applicant/Owner of the property has obtained a lawyer as their representative for the rezoning, please provide the following information:

ATTORNEY William J.P. Banks of Schain, Banks, Kenny & Schwartz, Ltd.

ADDRESS 70 W. Madison St., Suite 5300 CITY Chicago

PHONE 312/ 345- 5700 FAX 312/345-5701

6. If the applicant is a corporation please provide the names of all shareholders as disclosed on the Economic Disclosure Statements.

John Novak

7. On what date did the owner acquire legal title to the subject property? August 2014

8. Has the present owner previously rezoned this property? If yes, when?

No

9. Present Zoning District RBPD 1052 Proposed Zoning District RBPD 1052 as amended

10. Lot size in square feet (or dimensions) 119,646 square feet/ 2.74 acres

11. Current Use of the property Vacant Building

12. Reason for rezoning the property To permit construction of a new 3-story 3 dwelling-unit residential building.

13. Describe the proposed use of the property after the rezoning. Indicate the number of dwelling units; number of parking spaces; approximate square footage of any commercial space; and height of the proposed building. (BE SPECIFIC)

The Applicant proposes to construct a 3-story Whole Foods containing 79,500 square feet of retail.


Parking will consist of 182 spaces at basement level and 123 parking spaces on ground level for a total of 305 parking spaces

14. On May 10, 2007, the Chicago City Council passed the Affordable Requirements Ordinance (ARO) that requires on-site affordable housing units or a financial contribution if residential housing projects receive a zoning change under certain circumstances. Based on the lot size of the project in question and the proposed zoning classification, is this project subject to the Affordable Requirements Ordinance? (See Fact Sheet for more information)

YES _____ NO X

COUNTY OF COOK
STATE OF ILLINOIS


I, Sam Davis, being first duly sworn on oath, states that all of the above statements and the statements contained in the documents submitted herewith are true and correct.

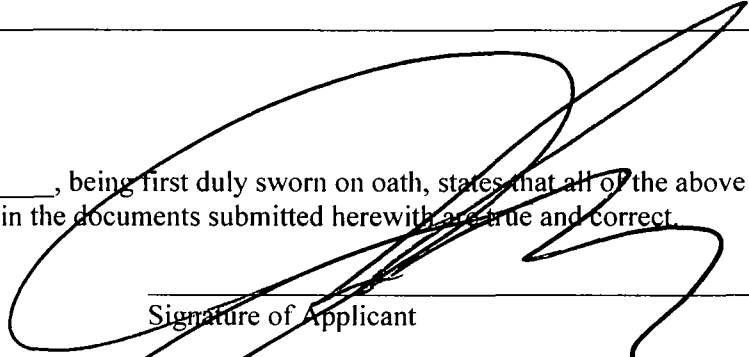

Signature of Applicant

Subscribed and Sworn to before me this
25th day of April, 2015.

Lesley D Magnabosco
Notary Public

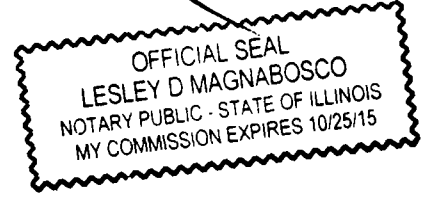

For Office Use Only

Date of Introduction: _____

File Number: _____

Ward: _____

1. The first part of the document is a list of names and titles, including "The Hon. Mr. Justice" and "The Hon. Mr. Justice".

**CITY OF CHICAGO
ECONOMIC DISCLOSURE STATEMENT
AND AFFIDAVIT**

SECTION I -- GENERAL INFORMATION

A. Legal name of the Disclosing Party submitting this EDS. Include d/b/a/ if applicable:

Ashland Belmont LLC

Check ONE of the following three boxes:

Indicate whether the Disclosing Party submitting this EDS is:

1. the Applicant

OR

2. a legal entity holding a direct or indirect interest in the Applicant. State the legal name of the Applicant in which the Disclosing Party holds an interest: _____

OR

3. a legal entity with a right of control (see Section II.B.1.) State the legal name of the entity in which the Disclosing Party holds a right of control: _____

B. Business address of the Disclosing Party: 3423 North Drake Avenue

Chicago, IL 60618

C. Telephone: (773) 278-1100 Fax: (773) 278-1119 Email: mkanzler@novakconstruction.com

D. Name of contact person: Michael Kanzler

E. Federal Employer Identification No. (if you have one): _____

F. Brief description of contract, transaction or other undertaking (referred to below as the "Matter") to which this EDS pertains. (Include project number and location of property, if applicable):

Amendment to Residential Business Planned Development Number 1052; property located at

3201-3225 North Ashland Avenue; 1522-1556 West Belmont Avenue

G. Which City agency or department is requesting this EDS? DPD

If the Matter is a contract being handled by the City's Department of Procurement Services, please complete the following:

Specification # _____ and Contract # _____

SECTION II -- DISCLOSURE OF OWNERSHIP INTERESTS

A. NATURE OF THE DISCLOSING PARTY

1. Indicate the nature of the Disclosing Party:

- | | |
|---|---|
| <input type="checkbox"/> Person | <input checked="" type="checkbox"/> Limited liability company |
| <input type="checkbox"/> Publicly registered business corporation | <input type="checkbox"/> Limited liability partnership |
| <input type="checkbox"/> Privately held business corporation | <input type="checkbox"/> Joint venture |
| <input type="checkbox"/> Sole proprietorship | <input type="checkbox"/> Not-for-profit corporation |
| <input type="checkbox"/> General partnership | (Is the not-for-profit corporation also a 501(c)(3))? |
| <input type="checkbox"/> Limited partnership | <input type="checkbox"/> Yes <input type="checkbox"/> No |
| <input type="checkbox"/> Trust | <input type="checkbox"/> Other (please specify) |
-

2. For legal entities, the state (or foreign country) of incorporation or organization, if applicable:

N/A

3. For legal entities not organized in the State of Illinois: Has the organization registered to do business in the State of Illinois as a foreign entity?

Yes No N/A

B. IF THE DISCLOSING PARTY IS A LEGAL ENTITY:

1. List below the full names and titles of all executive officers and all directors of the entity.

NOTE: For not-for-profit corporations, also list below all members, if any, which are legal entities. If there are no such members, write "no members." For trusts, estates or other similar entities, list below the legal titleholder(s).

If the entity is a general partnership, limited partnership, limited liability company, limited liability partnership or joint venture, list below the name and title of each general partner, managing member, manager or any other person or entity that controls the day-to-day management of the Disclosing Party.

NOTE: Each legal entity listed below must submit an EDS on its own behalf.

Name	Title
John Novak	Manager

2. Please provide the following information concerning each person or entity having a direct or indirect beneficial interest (including ownership) in excess of 7.5% of the Disclosing Party. Examples of such an interest include shares in a corporation, partnership interest in a partnership or joint venture,

interest of a member or manager in a limited liability company, or interest of a beneficiary of a trust, estate or other similar entity. If none, state "None." **NOTE:** Pursuant to Section 2-154-030 of the Municipal Code of Chicago ("Municipal Code"), the City may require any such additional information from any applicant which is reasonably intended to achieve full disclosure.

Name	Business Address	Percentage Interest in the Disclosing Party
John Novak	3423 North Drake Avenue; Chicago, IL 60618	100%

SECTION III -- BUSINESS RELATIONSHIPS WITH CITY ELECTED OFFICIALS

Has the Disclosing Party had a "business relationship," as defined in Chapter 2-156 of the Municipal Code, with any City elected official in the 12 months before the date this EDS is signed?

Yes No

If yes, please identify below the name(s) of such City elected official(s) and describe such relationship(s):

SECTION IV -- DISCLOSURE OF SUBCONTRACTORS AND OTHER RETAINED PARTIES

The Disclosing Party must disclose the name and business address of each subcontractor, attorney, lobbyist, accountant, consultant and any other person or entity whom the Disclosing Party has retained or expects to retain in connection with the Matter, as well as the nature of the relationship, and the total amount of the fees paid or estimated to be paid. The Disclosing Party is not required to disclose employees who are paid solely through the Disclosing Party's regular payroll.

“Lobbyist” means any person or entity who undertakes to influence any legislative or administrative action on behalf of any person or entity other than: (1) a not-for-profit entity, on an unpaid basis, or (2) himself. “Lobbyist” also means any person or entity any part of whose duties as an employee of another includes undertaking to influence any legislative or administrative action.

If the Disclosing Party is uncertain whether a disclosure is required under this Section, the Disclosing Party must either ask the City whether disclosure is required or make the disclosure.

Name (indicate whether retained or anticipated to be retained)	Business Address	Relationship to Disclosing Party (subcontractor, attorney, lobbyist, etc.)	Fees (indicate whether paid or estimated.) NOTE: "hourly rate" or "t.b.d." is not an acceptable response.
William J.P. Banks	70 W Madison, #5300, Chicago, IL 60602	Attorney	Estimated \$10,000

(Add sheets if necessary)

Check here if the Disclosing Party has not retained, nor expects to retain, any such persons or entities.

SECTION V -- CERTIFICATIONS

A. COURT-ORDERED CHILD SUPPORT COMPLIANCE

Under Municipal Code Section 2-92-415, substantial owners of business entities that contract with the City must remain in compliance with their child support obligations throughout the contract's term.

Has any person who directly or indirectly owns 10% or more of the Disclosing Party been declared in arrearage on any child support obligations by any Illinois court of competent jurisdiction?

- Yes No No person directly or indirectly owns 10% or more of the Disclosing Party.

If "Yes," has the person entered into a court-approved agreement for payment of all support owed and is the person in compliance with that agreement?

- Yes No

B. FURTHER CERTIFICATIONS

1. Pursuant to Municipal Code Chapter 1-23, Article I ("Article I")(which the Applicant should consult for defined terms (e.g., "doing business") and legal requirements), if the Disclosing Party submitting this EDS is the Applicant and is doing business with the City, then the Disclosing Party certifies as follows: (i) neither the Applicant nor any controlling person is currently indicted or charged with, or has admitted guilt of, or has ever been convicted of, or placed under supervision for, any criminal offense involving actual, attempted, or conspiracy to commit bribery, theft, fraud, forgery, perjury, dishonesty or deceit against an officer or employee of the City or any sister agency; and (ii) the Applicant understands and acknowledges that compliance with Article I is a continuing requirement for doing business with the City. **NOTE:** If Article I applies to the Applicant, the permanent compliance timeframe in Article I supersedes some five-year compliance timeframes in certifications 2 and 3 below.

2. The Disclosing Party and, if the Disclosing Party is a legal entity, all of those persons or entities identified in Section II.B.1. of this EDS:

- a. are not presently debarred, suspended, proposed for debarment, declared ineligible or voluntarily excluded from any transactions by any federal, state or local unit of government;
- b. have not, within a five-year period preceding the date of this EDS, been convicted of a criminal offense, adjudged guilty, or had a civil judgment rendered against them in connection with: obtaining, attempting to obtain, or performing a public (federal, state or local) transaction or contract under a public transaction; a violation of federal or state antitrust statutes; fraud; embezzlement; theft; forgery; bribery; falsification or destruction of records; making false statements; or receiving stolen property;
- c. are not presently indicted for, or criminally or civilly charged by, a governmental entity (federal, state or local) with committing any of the offenses set forth in clause B.2.b. of this Section V;
- d. have not, within a five-year period preceding the date of this EDS, had one or more public transactions (federal, state or local) terminated for cause or default; and
- e. have not, within a five-year period preceding the date of this EDS, been convicted, adjudged guilty, or found liable in a civil proceeding, or in any criminal or civil action, including actions concerning environmental violations, instituted by the City or by the federal government, any state, or any other unit of local government.

3. The certifications in subparts 3, 4 and 5 concern:

- the Disclosing Party;
- any "Contractor" (meaning any contractor or subcontractor used by the Disclosing Party in connection with the Matter, including but not limited to all persons or legal entities disclosed under Section IV, "Disclosure of Subcontractors and Other Retained Parties");
- any "Affiliated Entity" (meaning a person or entity that, directly or indirectly: controls the Disclosing Party, is controlled by the Disclosing Party, or is, with the Disclosing Party, under common control of another person or entity. Indicia of control include, without limitation: interlocking management or ownership; identity of interests among family members, shared facilities and equipment; common use of employees; or organization of a business entity following the ineligibility of a business entity to do business with federal or state or local government, including the City, using substantially the same management, ownership, or principals as the ineligible entity); with respect to Contractors, the term Affiliated Entity means a person or entity that directly or indirectly controls the Contractor, is controlled by it, or, with the Contractor, is under common control of another person or entity;
- any responsible official of the Disclosing Party, any Contractor or any Affiliated Entity or any other official, agent or employee of the Disclosing Party, any Contractor or any Affiliated Entity, acting pursuant to the direction or authorization of a responsible official of the Disclosing Party, any Contractor or any Affiliated Entity (collectively "Agents").

Neither the Disclosing Party, nor any Contractor, nor any Affiliated Entity of either the Disclosing Party or any Contractor nor any Agents have, during the five years before the date this EDS is signed, or, with respect to a Contractor, an Affiliated Entity, or an Affiliated Entity of a Contractor during the five years before the date of such Contractor's or Affiliated Entity's contract or engagement in connection with the Matter:

- a. bribed or attempted to bribe, or been convicted or adjudged guilty of bribery or attempting to bribe, a public officer or employee of the City, the State of Illinois, or any agency of the federal government or of any state or local government in the United States of America, in that officer's or employee's official capacity;
- b. agreed or colluded with other bidders or prospective bidders, or been a party to any such agreement, or been convicted or adjudged guilty of agreement or collusion among bidders or prospective bidders, in restraint of freedom of competition by agreement to bid a fixed price or otherwise; or
- c. made an admission of such conduct described in a. or b. above that is a matter of record, but have not been prosecuted for such conduct; or
- d. violated the provisions of Municipal Code Section 2-92-610 (Living Wage Ordinance).

4. Neither the Disclosing Party, Affiliated Entity or Contractor, or any of their employees, officials, agents or partners, is barred from contracting with any unit of state or local government as a result of engaging in or being convicted of (1) bid-rigging in violation of 720 ILCS 5/33E-3; (2) bid-rotating in violation of 720 ILCS 5/33E-4; or (3) any similar offense of any state or of the United States of America that contains the same elements as the offense of bid-rigging or bid-rotating.

5. Neither the Disclosing Party nor any Affiliated Entity is listed on any of the following lists maintained by the Office of Foreign Assets Control of the U.S. Department of the Treasury or the Bureau of Industry and Security of the U.S. Department of Commerce or their successors: the Specially Designated Nationals List, the Denied Persons List, the Unverified List, the Entity List and the Debarred List.

6. The Disclosing Party understands and shall comply with the applicable requirements of Chapters 2-55 (Legislative Inspector General), 2-56 (Inspector General) and 2-156 (Governmental Ethics) of the Municipal Code.

7. If the Disclosing Party is unable to certify to any of the above statements in this Part B (Further Certifications), the Disclosing Party must explain below:

N/A

If the letters "NA," the word "None," or no response appears on the lines above, it will be conclusively presumed that the Disclosing Party certified to the above statements.

8. To the best of the Disclosing Party's knowledge after reasonable inquiry, the following is a complete list of all current employees of the Disclosing Party who were, at any time during the 12-month period preceding the execution date of this EDS, an employee, or elected or appointed official, of the City of Chicago (if none, indicate with "N/A" or "none").

N/A

9. To the best of the Disclosing Party's knowledge after reasonable inquiry, the following is a complete list of all gifts that the Disclosing Party has given or caused to be given, at any time during the 12-month period preceding the execution date of this EDS, to an employee, or elected or appointed official, of the City of Chicago. For purposes of this statement, a "gift" does not include: (i) anything made generally available to City employees or to the general public, or (ii) food or drink provided in the course of official City business and having a retail value of less than \$20 per recipient (if none, indicate with "N/A" or "none"). As to any gift listed below, please also list the name of the City recipient.

N/A

C. CERTIFICATION OF STATUS AS FINANCIAL INSTITUTION

1. The Disclosing Party certifies that the Disclosing Party (check one)

is is not

a "financial institution" as defined in Section 2-32-455(b) of the Municipal Code.

2. If the Disclosing Party IS a financial institution, then the Disclosing Party pledges:

"We are not and will not become a predatory lender as defined in Chapter 2-32 of the Municipal Code. We further pledge that none of our affiliates is, and none of them will become, a predatory lender as defined in Chapter 2-32 of the Municipal Code. We understand that becoming a predatory lender or becoming an affiliate of a predatory lender may result in the loss of the privilege of doing business with the City."

If the Disclosing Party is unable to make this pledge because it or any of its affiliates (as defined in Section 2-32-455(b) of the Municipal Code) is a predatory lender within the meaning of Chapter 2-32 of the Municipal Code, explain here (attach additional pages if necessary):

If the letters "NA," the word "None," or no response appears on the lines above, it will be conclusively presumed that the Disclosing Party certified to the above statements.

D. CERTIFICATION REGARDING INTEREST IN CITY BUSINESS

Any words or terms that are defined in Chapter 2-156 of the Municipal Code have the same meanings when used in this Part D.

1. In accordance with Section 2-156-110 of the Municipal Code: Does any official or employee of the City have a financial interest in his or her own name or in the name of any other person or entity in the Matter?

Yes No

NOTE: If you checked "Yes" to Item D.1., proceed to Items D.2. and D.3. If you checked "No" to Item D.1., proceed to Part E.

2. Unless sold pursuant to a process of competitive bidding, or otherwise permitted, no City elected official or employee shall have a financial interest in his or her own name or in the name of any other person or entity in the purchase of any property that (i) belongs to the City, or (ii) is sold for taxes or assessments, or (iii) is sold by virtue of legal process at the suit of the City (collectively, "City Property Sale"). Compensation for property taken pursuant to the City's eminent domain power does not constitute a financial interest within the meaning of this Part D.

Does the Matter involve a City Property Sale?

Yes No

3. If you checked "Yes" to Item D.1., provide the names and business addresses of the City officials or employees having such interest and identify the nature of such interest:

Name	Business Address	Nature of Interest
-----	-----	-----
-----	-----	-----
-----	-----	-----

4. The Disclosing Party further certifies that no prohibited financial interest in the Matter will be acquired by any City official or employee.

E. CERTIFICATION REGARDING SLAVERY ERA BUSINESS

Please check either 1. or 2. below. If the Disclosing Party checks 2., the Disclosing Party must disclose below or in an attachment to this EDS all information required by paragraph 2. Failure to

comply with these disclosure requirements may make any contract entered into with the City in connection with the Matter voidable by the City.

✓ 1. The Disclosing Party verifies that the Disclosing Party has searched any and all records of the Disclosing Party and any and all predecessor entities regarding records of investments or profits from slavery or slaveholder insurance policies during the slavery era (including insurance policies issued to slaveholders that provided coverage for damage to or injury or death of their slaves), and the Disclosing Party has found no such records.

2. The Disclosing Party verifies that, as a result of conducting the search in step 1 above, the Disclosing Party has found records of investments or profits from slavery or slaveholder insurance policies. The Disclosing Party verifies that the following constitutes full disclosure of all such records, including the names of any and all slaves or slaveholders described in those records:

SECTION VI -- CERTIFICATIONS FOR FEDERALLY FUNDED MATTERS

NOTE: If the Matter is federally funded, complete this Section VI. **If the Matter is not federally funded**, proceed to Section VII. For purposes of this Section VI, tax credits allocated by the City and proceeds of debt obligations of the City are not federal funding.

A. CERTIFICATION REGARDING LOBBYING

1. List below the names of all persons or entities registered under the federal Lobbying Disclosure Act of 1995 who have made lobbying contacts on behalf of the Disclosing Party with respect to the Matter: (Add sheets if necessary):

(If no explanation appears or begins on the lines above, or if the letters "NA" or if the word "None" appear, it will be conclusively presumed that the Disclosing Party means that NO persons or entities registered under the Lobbying Disclosure Act of 1995 have made lobbying contacts on behalf of the Disclosing Party with respect to the Matter.)

2. The Disclosing Party has not spent and will not expend any federally appropriated funds to pay any person or entity listed in Paragraph A.1. above for his or her lobbying activities or to pay any person or entity to influence or attempt to influence an officer or employee of any agency, as defined by applicable federal law, a member of Congress, an officer or employee of Congress, or an employee of a member of Congress, in connection with the award of any federally funded contract, making any federally funded grant or loan, entering into any cooperative agreement, or to extend, continue, renew, amend, or modify any federally funded contract, grant, loan, or cooperative agreement.

3. The Disclosing Party will submit an updated certification at the end of each calendar quarter in which there occurs any event that materially affects the accuracy of the statements and information set forth in paragraphs A.1. and A.2. above.

4. The Disclosing Party certifies that either: (i) it is not an organization described in section 501(c)(4) of the Internal Revenue Code of 1986; or (ii) it is an organization described in section 501(c)(4) of the Internal Revenue Code of 1986 but has not engaged and will not engage in "Lobbying Activities".

5. If the Disclosing Party is the Applicant, the Disclosing Party must obtain certifications equal in form and substance to paragraphs A.1. through A.4. above from all subcontractors before it awards any subcontract and the Disclosing Party must maintain all such subcontractors' certifications for the duration of the Matter and must make such certifications promptly available to the City upon request.

B. CERTIFICATION REGARDING EQUAL EMPLOYMENT OPPORTUNITY

If the Matter is federally funded, federal regulations require the Applicant and all proposed subcontractors to submit the following information with their bids or in writing at the outset of negotiations.

Is the Disclosing Party the Applicant?

Yes No

If "Yes," answer the three questions below:

1. Have you developed and do you have on file affirmative action programs pursuant to applicable federal regulations? (See 41 CFR Part 60-2.)

Yes No

2. Have you filed with the Joint Reporting Committee, the Director of the Office of Federal Contract Compliance Programs, or the Equal Employment Opportunity Commission all reports due under the applicable filing requirements?

Yes No

3. Have you participated in any previous contracts or subcontracts subject to the equal opportunity clause?

Yes No

If you checked "No" to question 1. or 2. above, please provide an explanation:

SECTION VII -- ACKNOWLEDGMENTS, CONTRACT INCORPORATION, COMPLIANCE, PENALTIES, DISCLOSURE

The Disclosing Party understands and agrees that:

A. The certifications, disclosures, and acknowledgments contained in this EDS will become part of any contract or other agreement between the Applicant and the City in connection with the Matter, whether procurement, City assistance, or other City action, and are material inducements to the City's execution of any contract or taking other action with respect to the Matter. The Disclosing Party understands that it must comply with all statutes, ordinances, and regulations on which this EDS is based.

B. The City's Governmental Ethics and Campaign Financing Ordinances, Chapters 2-156 and 2-164 of the Municipal Code, impose certain duties and obligations on persons or entities seeking City contracts, work, business, or transactions. The full text of these ordinances and a training program is available on line at www.cityofchicago.org/Ethics, and may also be obtained from the City's Board of Ethics, 740 N.

Sedgwick St., Suite 500, Chicago, IL 60610, (312) 744-9660. The Disclosing Party must comply fully with the applicable ordinances.

C. If the City determines that any information provided in this EDS is false, incomplete or inaccurate, any contract or other agreement in connection with which it is submitted may be rescinded or be void or voidable, and the City may pursue any remedies under the contract or agreement (if not rescinded or void), at law, or in equity, including terminating the Disclosing Party's participation in the Matter and/or declining to allow the Disclosing Party to participate in other transactions with the City. Remedies at law for a false statement of material fact may include incarceration and an award to the City of treble damages.

D. It is the City's policy to make this document available to the public on its Internet site and/or upon request. Some or all of the information provided on this EDS and any attachments to this EDS may be made available to the public on the Internet, in response to a Freedom of Information Act request, or otherwise. By completing and signing this EDS, the Disclosing Party waives and releases any possible rights or claims which it may have against the City in connection with the public release of information contained in this EDS and also authorizes the City to verify the accuracy of any information submitted in this EDS.

E. The information provided in this EDS must be kept current. In the event of changes, the Disclosing Party must supplement this EDS up to the time the City takes action on the Matter. If the Matter is a contract being handled by the City's Department of Procurement Services, the Disclosing Party must update this EDS as the contract requires. **NOTE:** With respect to Matters subject to Article I of Chapter 1-23 of the Municipal Code (imposing **PERMANENT INELIGIBILITY** for certain specified offenses), the information provided herein regarding eligibility must be kept current for a longer period, as required by Chapter 1-23 and Section 2-154-020 of the Municipal Code.

The Disclosing Party represents and warrants that:

F.1. The Disclosing Party is not delinquent in the payment of any tax administered by the Illinois Department of Revenue, nor are the Disclosing Party or its Affiliated Entities delinquent in paying any fine, fee, tax or other charge owed to the City. This includes, but is not limited to, all water charges, sewer charges, license fees, parking tickets, property taxes or sales taxes.

F.2 If the Disclosing Party is the Applicant, the Disclosing Party and its Affiliated Entities will not use, nor permit their subcontractors to use, any facility listed by the U.S. E.P.A. on the federal Excluded Parties List System ("EPLS") maintained by the U. S. General Services Administration.

F.3 If the Disclosing Party is the Applicant, the Disclosing Party will obtain from any contractors/subcontractors hired or to be hired in connection with the Matter certifications equal in form and substance to those in F.1. and F.2. above and will not, without the prior written consent of the City, use any such contractor/subcontractor that does not provide such certifications or that the Disclosing Party has reason to believe has not provided or cannot provide truthful certifications.

NOTE: If the Disclosing Party cannot certify as to any of the items in F.1., F.2. or F.3. above, an explanatory statement must be attached to this EDS.

CERTIFICATION

Under penalty of perjury, the person signing below: (1) warrants that he/she is authorized to execute this EDS and Appendix A (if applicable) on behalf of the Disclosing Party, and (2) warrants that all certifications and statements contained in this EDS and Appendix A (if applicable) are true, accurate and complete as of the date furnished to the City.

Ashland Belmont LLC

(Print or type name of Disclosing Party)

By: _____
(Sign here)

John Novak

(Print or type name of person signing)


Manager

(Print or type title of person signing)

Signed and sworn to before me on (date) 4/28/18,
at Coalgate County, Illinois (state).

Lesley D Magnabosco Notary Public.

Commission expires: 10/25/18.

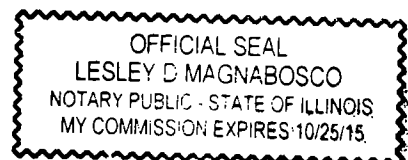

**CITY OF CHICAGO
ECONOMIC DISCLOSURE STATEMENT AND AFFIDAVIT
APPENDIX A**

FAMILIAL RELATIONSHIPS WITH ELECTED CITY OFFICIALS AND DEPARTMENT HEADS

This Appendix is to be completed only by (a) the Applicant, and (b) any legal entity which has a direct ownership interest in the Applicant exceeding 7.5 percent. It is not to be completed by any legal entity which has only an indirect ownership interest in the Applicant.

Under Municipal Code Section 2-154-015, the Disclosing Party must disclose whether such Disclosing Party or any “Applicable Party” or any Spouse or Domestic Partner thereof currently has a “familial relationship” with any elected city official or department head. A “familial relationship” exists if, as of the date this EDS is signed, the Disclosing Party or any “Applicable Party” or any Spouse or Domestic Partner thereof is related to the mayor, any alderman, the city clerk, the city treasurer or any city department head as spouse or domestic partner or as any of the following, whether by blood or adoption: parent, child, brother or sister, aunt or uncle, niece or nephew, grandparent, grandchild, father-in-law, mother-in-law, son-in-law, daughter-in-law, stepfather or stepmother, stepson or stepdaughter, stepbrother or stepsister or half-brother or half-sister.

“Applicable Party” means (1) all executive officers of the Disclosing Party listed in Section II.B.1.a., if the Disclosing Party is a corporation; all partners of the Disclosing Party, if the Disclosing Party is a general partnership; all general partners and limited partners of the Disclosing Party, if the Disclosing Party is a limited partnership; all managers, managing members and members of the Disclosing Party, if the Disclosing Party is a limited liability company; (2) all principal officers of the Disclosing Party; and (3) any person having more than a 7.5 percent ownership interest in the Disclosing Party. “Principal officers” means the president, chief operating officer, executive director, chief financial officer, treasurer or secretary of a legal entity or any person exercising similar authority.

Does the Disclosing Party or any “Applicable Party” or any Spouse or Domestic Partner thereof currently have a “familial relationship” with an elected city official or department head?

Yes

No

If yes, please identify below (1) the name and title of such person, (2) the name of the legal entity to which such person is connected; (3) the name and title of the elected city official or department head to whom such person has a familial relationship, and (4) the precise nature of such familial relationship.

**CITY OF CHICAGO
ECONOMIC DISCLOSURE STATEMENT AND AFFIDAVIT
APPENDIX B**

BUILDING CODE SCOFFLAW/PROBLEM LANDLORD CERTIFICATION

This Appendix is to be completed only by (a) the Applicant, and (b) any legal entity which has a direct ownership interest in the Applicant exceeding 7.5 percent (an "Owner"). It is not to be completed by any legal entity which has only an indirect ownership interest in the Applicant.

1. Pursuant to Municipal Code Section 2-154-010, is the Applicant or any Owner identified as a building code scofflaw or problem landlord pursuant to Section 2-92-416 of the Municipal Code?

Yes

No

2. If the Applicant is a legal entity publicly traded on any exchange, is any officer or director of the Applicant identified as a building code scofflaw or problem landlord pursuant to Section 2-92-416 of the Municipal Code?

Yes

No

Not Applicable

3. If yes to (1) or (2) above, please identify below the name of the person or legal entity identified as a building code scofflaw or problem landlord and the address of the building or buildings to which the pertinent code violations apply.

FILLING OUT THIS APPENDIX B CONSTITUTES ACKNOWLEDGMENT AND AGREEMENT THAT THIS APPENDIX B IS INCORPORATED BY REFERENCE INTO, AND MADE A PART OF, THE ASSOCIATED EDS, AND THAT THE REPRESENTATIONS MADE IN THIS APPENDIX B ARE SUBJECT TO THE CERTIFICATION MADE UNDER PENALTY OF PERJURY ON PAGE 12 OF THE ASSOCIATED EDS.