



City of Chicago



Or2015-297

Office of the City Clerk

Document Tracking Sheet

Meeting Date:	5/6/2015
Sponsor(s):	Waguespack (32)
Type:	Order
Title:	Issuance of permits for sign(s)/signboard(s) at 2501 N Elston Ave - 186 sq. ft. - east elevation
Committee(s) Assignment:	Committee on Zoning, Landmarks and Building Standards

COMMITTEE ON ZONING, LANDMARKS & BUILDING STANDARDS

(signs)

ORDERED, That the Commissioner of Buildings is hereby directed to issue a sign permit to:

Doyle Signs, Inc
232 W Interstate Road
Addison, IL 60101

For the erection of a sign/signboard over 24 feet in height and/or 100 square feet (in area of one face) at:


Fox Ford
2501 N Elston Ave
Chicago, IL 60647

Dimensions: Length: 46 feet – 7 inches Height: 4 feet – 0 inches .

Height above grade/roof to top of sign: 30 feet – 0 inches

TOTAL SQUARE FOOT AREA: 186 square feet – East Building Elevation

Such sign(s) shall comply with all applicable provisions of TITLE 17 of the Chicago Zoning Ordinance and all other applicable provisions of the Municipal Code of the CITY OF CHICAGO governing the construction and maintenance of outdoor sign, signboards and structures.



32nd Ward Alderman
Scott Waguespack



CITY OF CHICAGO

DEPARTMENT OF BUILDINGS

Sign Permit Application

APPROVAL NUMBER	APPLICATION NUMBER 100587633	ANNUAL FEE	WORK CODE	DRAWINGS ATTACHED <input type="checkbox"/> YES <input checked="" type="checkbox"/> NO				
DATE OF APPLICATION 03/30/2015		TYPE OF SIGN FLAT OR BOX						
ADDRESS OF SIGN 2501 N ELSTON AVE, 60647-		LENGTH	FT 46	IN 7	HEIGHT	FT 4	IN 0	
BUILDING	ORIGINAL PERMIT NUMBER	AREA	SQ FT 186	WEIGHT		LBS 300		
TYPE OF PERMIT NEW CONSTRUCTION (SIGN)		SIGN HEIGHT ABOVE GRADE/ROOF				FT 30		
PAYER OF ANNUAL INSPECTION FOX FORD MIDWEST LLC, FOX FORD MIDWEST LLC 2501 N ELSTON AVE CHICAGO, IL 60647 (616)774-4044		SHAPE OF SIGN REGULAR						
SIGN MANUFACTURER DOYLE SIGNS, INC		SIGN WILL READ FOX MOTORS						
ADDRESS WHERE SIGN CAN BE SEEN PRIOR TO ERECTION		NO OF LAMPS 624						TOTAL WATTAGE 840
TICKET NUMBER 0		REINSPECTION CONTROL NUMBER UL # E31106		TYPE OF LAMP OTHER				
TYPE OF SUPPORT FOR SIGN BUILDING		NO OF BALLAST/TRANSFORMERS 4		INPUT OF TRANSFORMERS 120				
SIGN BOARD SUPPORT MEMBERS NONE		CONTRACTOR WILL INSTALL		<input checked="" type="checkbox"/> FEEDERS <input checked="" type="checkbox"/> CUSTOMER LEADS				
ANNUAL FEE		TYPE OF SWITCH SPECIAL						
CONSTRUCTION FEE 200.00		LOCATION OF SWITCH LISTED FLUSH TOGGLE						
1017 B FEE		SIGN LOCATION INSTALLATION OF (1) SET OF INTERNALLY ILLUMINATED CHANNEL LETTERS TO BE MOUNTED TO THE EAST BUILDING ELEVATION PER THE ATTACHED SITE PLAN AND SIGN DRAWINGS. SIGN						
TOTAL FEE 200.00		Check # for Zoning						
AMOUNT PAID 200.00		Check # for DCAP						
BALANCE DUE								

The undersigned certify that the statements in this application are true and correct and that all work done under the proposed permit will conform to the requirements of the Chicago Municipal Code

REG NO	E92684	BOND NO	6410 900	REG NO	E92684
ELECT CONTR DOYLE SIGNS INC	ELECTR	SIGN ERECTOR DOYLE SIGNS INC	SIGNER		
ADDRESS 232 INTERSTATE RD - P.O. BOX 1068 ADDISON, IL 60101-		ADDRESS 232 INTERSTATE RD - P.O. BOX 1068 ADDISON IL, 60101-			
SUPERVISOR SIGNATURE		SIGNATURE			

The permit issued on this application will authorize only signs here applied for. If other signs are to be erected they must be covered by additional permits.

City of Chicago
Rahm Emanuel, MayorDepartment of Buildings
Felicia Davis, Commissioner

TYPE OF BUSINESS <u>COMMERCIAL</u> Other: _____ Name: <u>FOX FORD</u> LIC #. _____ Renewal Date _____	SIGN BOND REQUIRED? <input type="checkbox"/> YES COUNCIL ORDER REQUIRED <input checked="" type="checkbox"/> YES IS SPECIAL PERMISSION REQUIRED FROM CHIEF ELECTRICAL <input type="checkbox"/> YES IF YES, ATTACH LETTER OF REQUEST
Projects Over <input checked="" type="checkbox"/> Private Property <input checked="" type="checkbox"/> Public Way Grant Permit # _____ <input checked="" type="checkbox"/> Planned Development/Manufacturing PMD/PD# <u>1222</u> Zoning District <u>OTHER</u> Other <u>PD</u>	TIME STAMP
TYPE OF SIGN <input type="checkbox"/> ADVERTISING <input checked="" type="checkbox"/> ILLUMINATE <input type="checkbox"/> MOVEABLE <input checked="" type="checkbox"/> BUSINESS <input type="checkbox"/> FLASHING	
TOTAL STREET FRONTAGE OF LOT (IN FEET) <u>1,081</u>	
TOTAL AREA OF NEW SIGN (SQ FT) <u>186</u>	
TOTAL AREA OF ALL SIGNS ON LOT (SQ FT) <u>1,923</u>	
HEIGHT OF SIGN ABOVE GRADE (TO TOP) <u>34ft 0in</u>	
DISTANCE OF CURB LINE OUTER EDGE (ft) <u>35</u>	SIGN CLERK _____
DISTANCE OF STRUCTURE INNER EDGE (ft) <u>35</u>	APPROVED FOR PERMIT _____
DISTANCE FROM (ft) A. PUBLIC PARK (OVER 10 ACRES) _____ B. EXPRESSWAY (IF LESS THAN 1,000 FT) _____ C. RESIDENCE DISTRICT (ADVERTISING SIGNS ONLY) _____ IF REPLACEMENT SIGN OR CHANGE OF FACE, WHAT DOES THE EXISTING SIGN READ? Original Payee: _____	REMARKS
Landmark Hold: <input type="checkbox"/> Status: _____	
ZONING (OFFICE USE ONLY)	

CITY OF CHICAGO SIGN PERMIT APPLICATION CONTINUED

Expediter: _____

Address: _____ License #: _____

Phone #: _____ Mobile #: _____ Email: _____

Website: _____

Section 3 - Sign and Structure Details

(Please check all that apply)

Sign Category:

On-Premise (Business ID): ☐ Dynamic ☒ Static

Business License # of Tenant Business: 2229579

Off-Premise (Advertising): ☐ Dynamic ☐ Static

Temporary: ☐ Special Event: ☐

Sign will read (Please provide a description, picture and shop drawing): _____

Fox Motors

Type of sign (Mark all that apply):

☐ Awning ☐ Canopy ☐ Freestanding ☐ Marquee ☐ Projecting ☐ Dynamic Image Display

☒ Wall ☐ Painted ☐ Cabinet/Frame ☐ Vinyl ☐ Projected image ☐ Flashing

☐ High Rise Building ☐ Hotel/Hospitals ☐ Other buildings: _____

What is the dimension of the wall on which the sign will be installed? 331' (W) x 53' (H)

Where is sign or sign structure mounted? ☐ Inside the building ☒ Outside the building

Is the sign or sign structure attached to a building or wall?: ☒ Yes ☐ No If yes, which wall of building? N ☒ S W

Is this a freestanding sign? ☐ Yes ☒ No Location of sign on lot: N E S W

Which direction does sign copy face? N ☒ E S W

Does any portion of the sign, sign structure or attachments cover, obscure or obstruct an existing window in a residential unit whether occupied or not? ☐ Yes ☒ No

Does any portion of the sign, sign structure, or attachments extend on or over the public way? ☐ Yes ☒ No

If yes, what is the public way use permit number? _____

Sign Panels: Back to back within 30 degrees of parallel ☐ Yes ☒ No

Number of Faces: 1

Sign Support Structure: ☐ Pole ☐ Roof ☐ Ground ☒ Building ☐ Windows ☐ Other: _____

Does any portion of the sign or sign structure extend 24 inches above the roof line as defined in 17-17-02149 of the Municipal Code of Chicago? ☐ Yes ☒ No

Picture or rendering must be attached depicting sign placement with before and after view.

Section 3 continues on next page

CITY OF CHICAGO SIGN PERMIT APPLICATION CONTINUED

Section 3 continued

Dimensions of Sign Structure (i.e. cabinet, frame, awning, canopy)

Length: 46 Feet 7 Inches Height: 4 Feet 0 Inches Depth: 0 Feet 5 Inches

Area: 186 Sq Ft. Weight: 300 lbs.

Shape of Sign: regular

Sign Height above Grade:

From Grade to Bottom of sign or sign structure, whichever is lowest: 30 Ft.

From Grade to Top of sign or sign structure, whichever is highest: 34 Ft.

Is City Council Order required? * ☒ Yes ☐ No

*All signs in excess of 100 Square Feet in area OR in excess of 24 feet above grade require a City Council Order pursuant to Section 13-20-680 of the Municipal Code of Chicago

Dimension of Sign Elements pursuant to Section 17-12-0601 of the Chicago Zoning Ordinance:

Length: 46 Feet 7 Inches Height: 4 Feet 0 inches Area: 186 Sq Ft.

Electrical Contractor will install: Feeders: ☐ Yes ☒ No Customer Leads: ☒ Yes ☐ No

Number of Lamps: 624 Total Wattage: 840 Type of Lamp: LED

Number of Ballast/Transformers: 4 Input of Transformers: 120

Type of Switch: toggle Location of Switch: outside sign

Static: ☒ Yes ☐ No

Illuminated: ☒ Yes ☐ No

If yes - External Internal xx

Dynamic Image Display: ☐ Yes ☒ No

(An affidavit of compliance is required for all dynamic image display signs pursuant to Section 13-20-675(d)(2) of the Municipal Code of Chicago.)

Max Nits Max Foot Candles Message Time (Screen Hold): seconds

Self Dimming Capability: ☐ Yes ☐ No

What is the total of the sign face area devoted to dynamic image display? Sq Ft.

Section 4 - Zoning Information

Zoning District or Planned Development #: PD1222

Is sign located in a special sign district? ☐ Yes ☒ No

If yes: ☐ Michigan Avenue Corridor ☐ Oak Street Corridor ☐ State Street/Wabash Avenue Corridor

Total Street frontage of Zoning Lot: 1081 (Ft.)

Total Area of new sign: 186 (Sq Ft.) Gross Area of all proposed signs: 1923 (Sq Ft.)

Total Area of all existing signs on Zoning Lot: 00.00 (Sq Ft.)

Picture or rendering must be attached depicting sign placement with before and after view.

Section 4 continues on next page

CITY OF CHICAGO SIGN PERMIT APPLICATION CONTINUED

Section 4 continued

Distance from outer edge of sign or structure to curb line: 35 (Ft.)

Distance from inner edge of sign or sign structure to curb line: 35 (Ft.)

Distance from:

Public Park 10 acres or more: _____ (Ft.)

Public Park 2 acres or more: _____ (Ft.)

Expressway or Toll Road: _____ (Ft.)

Lake Shore Drive: _____ (Ft.)

Michigan Avenue (Oak St. to Roosevelt Rd.): _____ (Ft.)

Residential District: _____ (Ft.)

Residential building in a D district: _____ (Ft.)

Existing off-premise/advertising signs on same side of street? ☐ Yes ☒ No

In a B or C District: _____ (Ft.)

In a D or M District: _____ (Ft.)

Waterways: _____ (Ft.)

Section 5 - Sign Permit History

Does the proposed sign, change, alter or replace an existing sign? ☐ Yes ☒ No

If yes, were permits issued for the sign being replaced, changed or altered? ☐ Yes ☐ No

If yes, please list each permit number and date each permit was issued:

Permit Number: _____ Date issued: _____

Permit Number: _____ Date issued: _____

Permit Number: _____ Date issued: _____

Permit Number: _____ Date issued: _____

Does the proposed sign change a static sign to a dynamic image display sign? ☐ Yes ☐ No

Does the proposed sign change or alter the square footage or the height of the sign or sign structure? ☐ Yes ☐ No

Does the proposed sign change an on-premise sign to an off-premise/advertising sign? ☐ Yes ☐ No

Section 6 - Attestation and Signatures

We, the undersigned, under penalty of perjury, do hereby affirm and attest that the above information is true, complete, and correct and acknowledge that incorrect information is grounds to revoke or rescind a permit.

Owner of Real Property: Delta Real Estate Holdings, LLC Date 3/2/15
Mouad Sekulich

Lessee of Real Property: By: Mouad Sekulich Date 3/3/15
Fox Ford Lincoln Midwest, LLC

Expediter: _____ Date _____

Supervising Electrician: _____ Terrence J Doyle Date _____

Sign Erector: _____ Terrence J Doyle Date _____

Picture or rendering must be attached depicting sign placement with before and after view.

For Office Use

ZONING**PUBLIC WAY****Sign Review Fee:**

Zoning Review Fee: \$ _____ Total Fee: \$ _____

Amount Paid: \$ _____ Balance Due: \$ _____

**PERMIT IS VALID FOR A PERIOD OF FIVE YEARS AFTER ISSUANCE. IT IS SOLELY
THE RESPONSIBILITY OF THE OWNER OR LESSEE TO FILE FOR RENEWAL**





* Once zoning fee is paid, this application is valid for a period of up to six months from payment date.



Applies to sign permits applied for on or after April 2, 2014.


City of Chicago
Mayor Rahm Emanuel

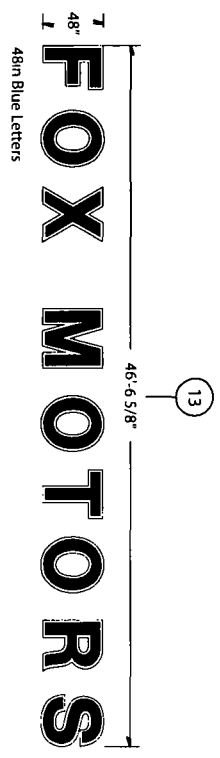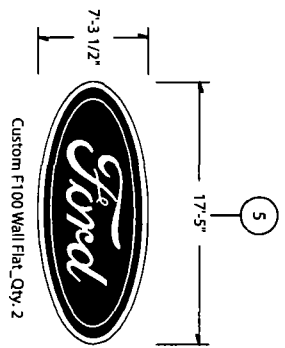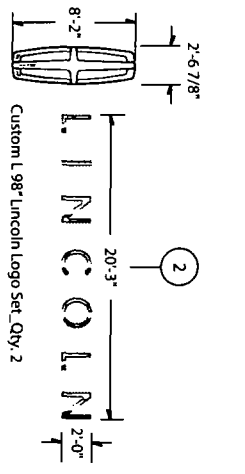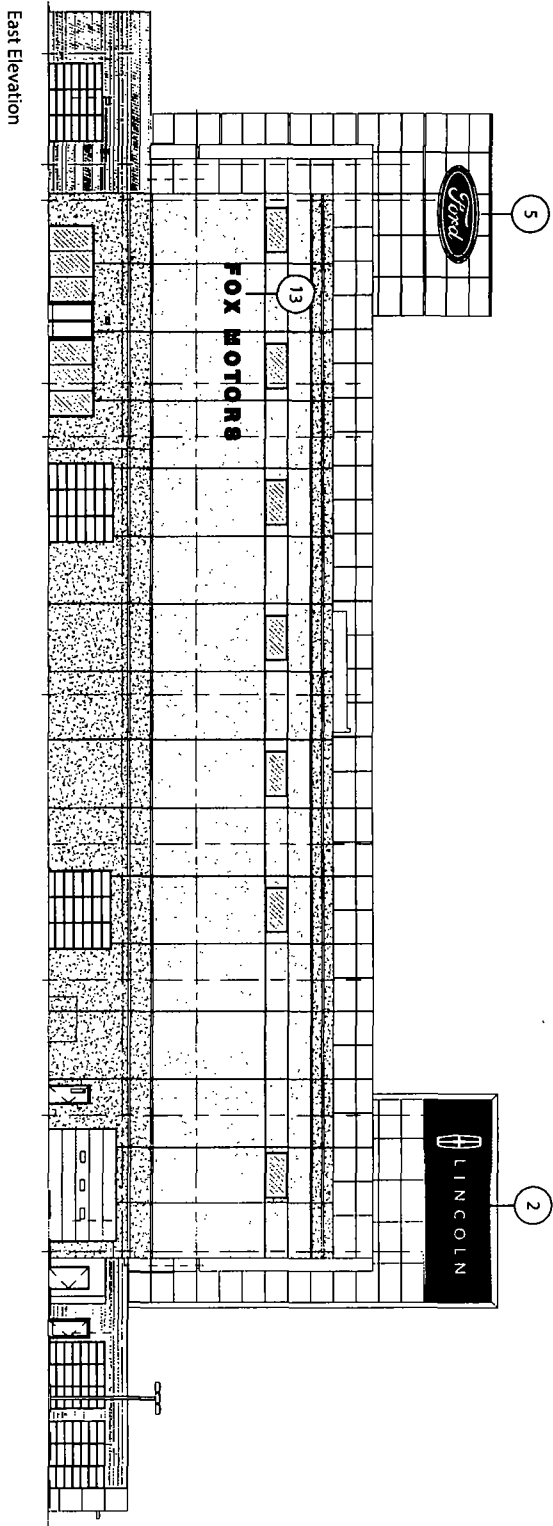


Department of Buildings
Felicia Davis, Commissioner




Dealer Code# F41006	Dealership Name: Fox Ford Lincoln	File Name: Fox Ford Lincoln_Elev F41006_Rev8	Approved by: Name _____ Date _____	 Architectural Graphics, Inc.
 LINCOLN	City, State: 2401 South Michigan Avenue Chicago, IL 60616	Scale: _____ Elevation: 3/64=1' (11x17 paper) Signs: 1/8=1'	Date: 11/14/13	Rev 1: 11/21/13 mm Rev 2: 1/3/14 mm Rev 3: 1/9/14 mm Rev 4: 6/3/14 JB Rev 5: 6/6/14 JB Rev 6: 01/20/2015 CM Rev 7: 02/06/2015 CM Rev 8: 02/23/2015 CM
Date: 11/14/13	Drawn by: M. McCaslin	Sheet No 2		

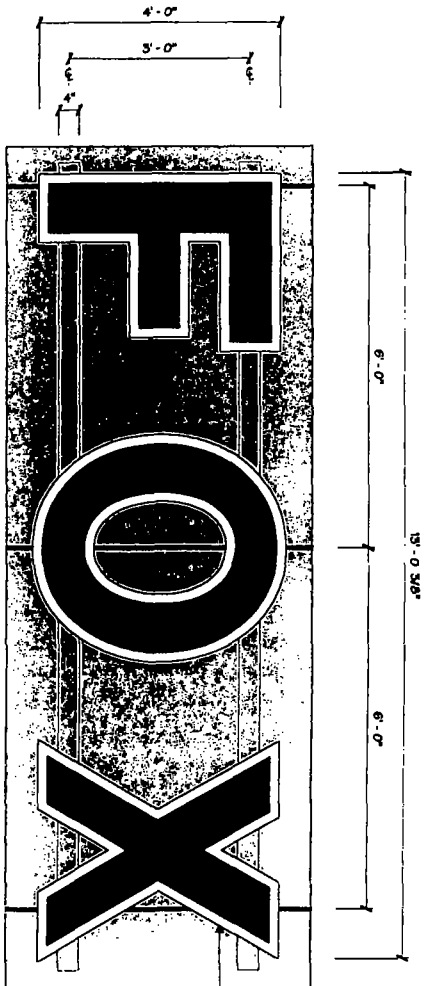

1 FRONT ELEVATION
1/2" = 1'-0"

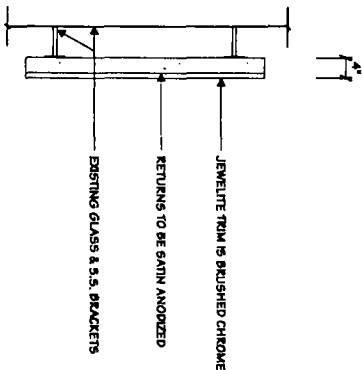

2 SIDE ELEVATION
1/2" = 1'-0"

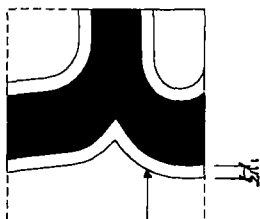

3 DETAIL SECTION
1/4" = 1'

TRANSLUCENT WHITE #7326 ACRYLIC FACE W/ BARRIER
APPLIED TRANSLUCENT VINYL TO MATCH SKYCORD BLUE
W/ WEEDER OUT BORDER TO SHOW THROUGH WHITE

AGI Architectural
Graphics
Incorporated

2655 International Parkway
PO Box 9172
Virginia Beach, VA 23460
(757)420-1300

Project Title
**FORD MOTOR
COMPANY**

Date 01.30.15

Art: Edm M. SMITH
Lead Designer: ELB
Drawn By: PSJAJ
Project Mgr.: T. LAV

General Sign Specifications

☐ Interior ☒ Exterior
☐ Single Faced ☐ Double Faced

☐ Non-Illuminated ☒ Illuminated

Location CHICAGO, IL
120 Watts _____ Amps(1/1)

Windload _____


Drawing Revisions

Drawn By	Date	Change
1		
2		
3		
4		
5		
6		
7		
8		
9		
10		

This drawing is the property of Architectural Graphics Incorporated. It is to be used only for the project and location specified. It is not to be reproduced, copied, or otherwise used without the written consent of Architectural Graphics Incorporated. The user of this drawing assumes all liability for any errors or omissions. The user of this drawing also assumes all liability for any damage to property or persons resulting from the use of this drawing.

Code	Type
5950	C
Sign Type	PO F
DNL-48	1



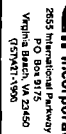

Date 01.30.15

AGI EOR M. SMITH
Lead Drafter ELB
Drawn By PSAJ
Project Mgr. T. LAY

General Sign Specifications

☐ Interior ☒ Exterior

☒ Single Faced ☐ Double Faced

☐ _____

☐ Non-Illuminated

____ Volts _____ Amps(+/-)
Location CHICAGO, IL _____
Windload _____

[illegible]

Probably, too, not all design, manufacturing, construction, and installation regarding the same or different buildings, is subjected under a single standard system. For a special purpose, and the standard, by assigning the developer, assuming the standard, and agreeing that this document will not be copied or reproduced in whole or in part, nor its contents provided to any person or to any person except for the purpose for which it was introduced into the special business practice. No other design or construction in other projects.

Code	5950	Type	C
Sign Type	DNL-48	Pa #:	3

-
- Figure 1 displays a grid of 24 uppercase letters (A-Z) arranged in four rows and six columns. Each letter is shown with a different pattern of perforations, indicated by small circles or squares. The letters are labeled with numbers 1 through 24 in the top right corner of each cell. The letters are arranged in four rows and six columns. The first two rows (A-F and G-L) show a dense, irregular pattern of small circles. The last two rows (M-P and Q-V) show a pattern of small squares. The letters are labeled with numbers 1 through 24 in the top right corner of each cell.

Agilicore

1111 Anion Parkway Ste 108, San Antonio, TX 78216
PH: (866) 482-0203 - Fax: (210) 360-1454
www.Agilight.com

[illegible]