



City of Chicago



Or2015-338

Office of the City Clerk

Document Tracking Sheet

Meeting Date:	6/17/2015
Sponsor(s):	Burke (14)
Type:	Order
Title:	Issuance of permits for sign(s)/signboard(s) at 4070 S Pulaski Rd
Committee(s) Assignment:	Committee on Zoning, Landmarks and Building Standards

Department of Construction and Permits

(signs)

ORDERED, that the Executive Director of the Department of Construction and Permits is hereby directed to issue a sign permit to:


Bright Light Sign Co.
310 Telser Rd.
Lake Zurich, IL 60047

For the erection of a sign/signboard over 24 feet in height and/or over 100 square feet (in area) at:

**Michael's
4070 S. Pulaski**

Dimensions:	Sign #1	Length: 22'9"	Height: 6'
		Height above grade/roof to top of sign: 26'	
		TOTAL SQUARE FOOT AREA: 137 square feet	
	Sign #2	Length: 26'7"	Height: 9'5"
		Height above grade/roof to top of sign: 29'5"	
		TOTAL SQUARE FOOT AREA: 250 square feet	
	Sign #3 & #4	Length: 20'	Height: 5'
		Height above grade/roof to top of sign: 25'	
		TOTAL SQUARE FOOR AREA: 100 square feet	

Such sign(s) shall comply with all applicable provisions of Chapter 194A of the Chicago Zoning Ordinance and all other applicable provisions of the Municipal Code of the City of Chicago governing the construction and maintenance of outdoor signs, signboards and structures.

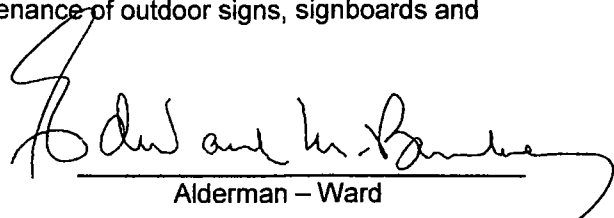
Alderman - Ward

Michaels

**STORE IDENTIFICATION PROGRAM
PROPOSED SIGNS FOR:
CHICAGO, IL (PULASKI PROMENADE)**

by:

Kieffer
& GOING

NATIONAL SIGN CONSULTANTS & MANUFACTURER

Site Plan

[illegible]

CUSTOMER: *Michael's*

LOCATION: Chicago, IL (Pulaski Premenade)
SALESMAN: LC DESIGNER: MAK
DATE: 04/24/14

CULUS LISTED

COMPANION FILES

PRODUCTION PROCESSING

Kieffer

Job #

•

-007-

-002-

-007

INITIALS: DATE: MAR 5/20/14

Y. T. S.

SITE PLAN

**D/F Pylon Signs A, B1, B2 w/
Michaels Tenant Faces**

Landlord Signature:

Printed Name:

Company:

Date:

Site Plan


Michaels

Site Identification Front Elevation - Flush Mounted Letters Heavy Stroke

Letter Specifications:
Weight of Sign = 500 pounds.

Number of LED's:
Michaels Letters: 366 Mod 60 LED's w/ 5 Power Supplies
the arts & crafts store: 188 Mod 60 LED's w/ 2 Power Supplies
Total Amp Draw = 7 Amps
Each Power Supply Draw = 1 Amp

84" Face Illuminated Letters w/ 22" tag line letters mounted
flush to fascia. Reference Drawing B66525-1 for fabrication
specifications.
AREA = 249.76 Sq. Ft.

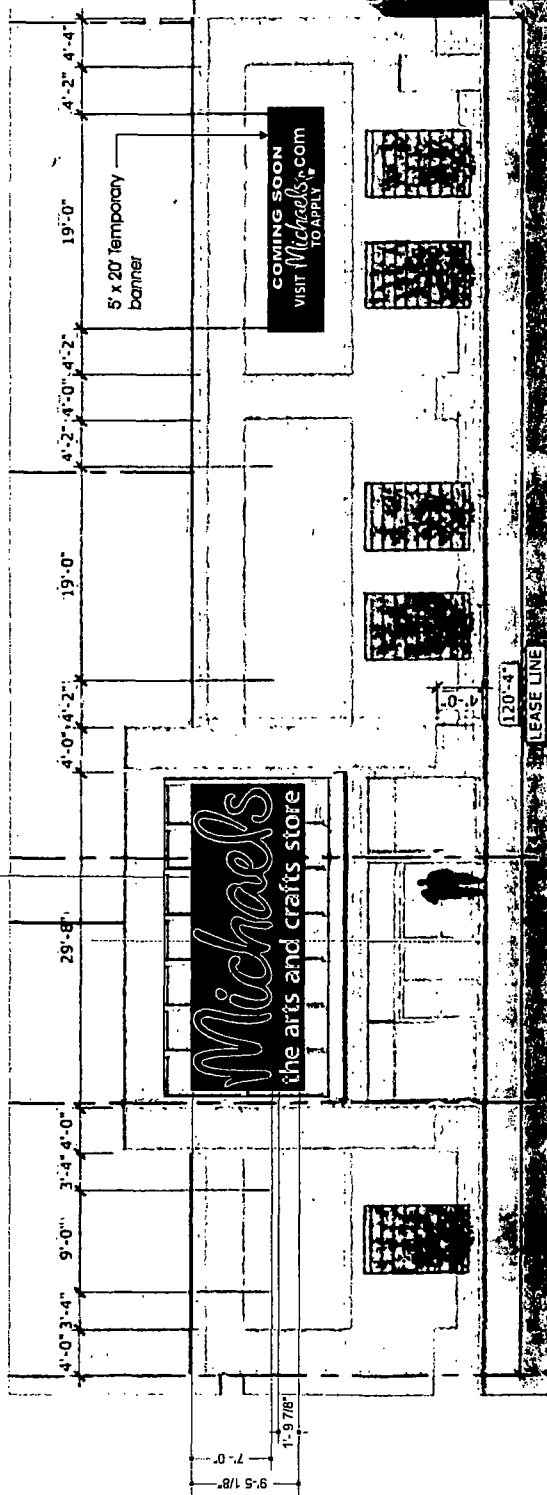

PROPOSED STOREFRONT ELEVATION

CODE:
SEE Sign Criteria page.

Scale: 3/32" = 1'-0"

Landlord Signature: _____

Printed Name: _____

Company: _____

Date: _____

Kieffer
& CO. INC.

700 S. 10TH STREET, SUITE 100, MILWAUKEE, WI 53204
PHONE: (414) 224-1111 FAX: (414) 224-1112
WWW.KIEFFER-AND-SONS.COM

595 Bond Street - Lincolnshire, IL 60069
PHONE: (847) 529-1255 FAX: (847) 529-1543
WWW.MICHAELSUSA.COM

CUSTOMER: **Michaels**

LOCATION: CHICAGO, IL (PUBLISHED PERMITS)

SALESMAN: LC DESIGNER: MAK

DATE: 04/24/14



COMPANION FILES

PRODUCTION PROCESSING

Kieffer Item #

Job #

-001

-002

-003

-004

INITIALS: DATE: MAK 11/24/14 MAK 12/23/14 JBS 3/24/15


Revised elevation/reduce letters per fascia
Delete raceway option, add electrical notes
Rev to heavy stroke

REVISION:

B66525

Michael's

L.E.D. Internally Illuminated Channel Letter Set
w/ Tagline
Remote
Heavy Stroke

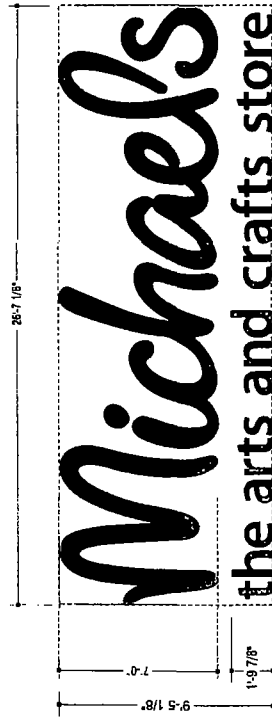


L.E.D. Internally Illuminated Letter Set Layout
Remote

249.76
Scale: 3/16" = 1'-0"

Color Schedule

Vinyl	
Arion 2500E-33 Red	
First Surface	
Trim Cap / Retainer	
Dk Bronze	
Returns	
Dk Bronze	

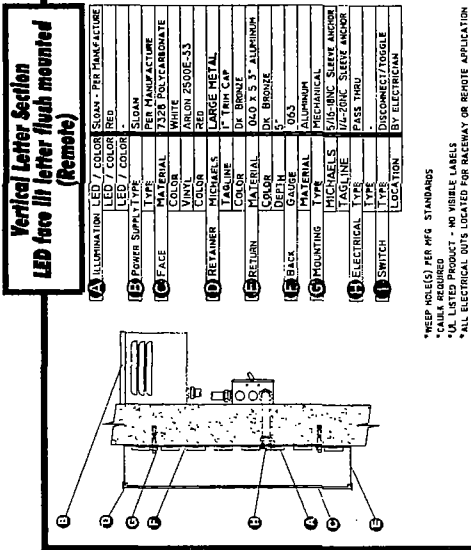

2015 KIEFFER & CO. INC.
585 Bond Street - Lincolnshire, IL 60069
PHONE: (847) 520-1255 FAX: (847) 520-1543
WWW.KIEFFERSIDS.COM

CUSTOMER: Michaels

LOCATION: Chicago, IL (Project Promotional)

SALESMAN: LC DESIGNER: JRS

DATE: 03/24/15



COMPANION FILE

PRODUCTION PROCESSING

Kieffer Item #

Job #

-001

-002

-003

-004

INITIALS: DATE:

REVISION:

B66525-1

Landlord Signature:

Printed Name:

Company:

Date:


Michaels

Site Identification Rear Elevation

Letter Specifications:
Weight of Sign = 300 pounds.

Number of LED's:
Michaels Letters: 305 Mod 60 LED's w/ 5 Power Supplies
Total Amp Draw = 5 Amps
Each Power Supply Draw = 1 Amp

72" Face Illuminated Letters mounted flush to fascia.
Reference Drawing B66525A-1 for fabrication specifications.
AREA = 136.80 Sq. Ft.

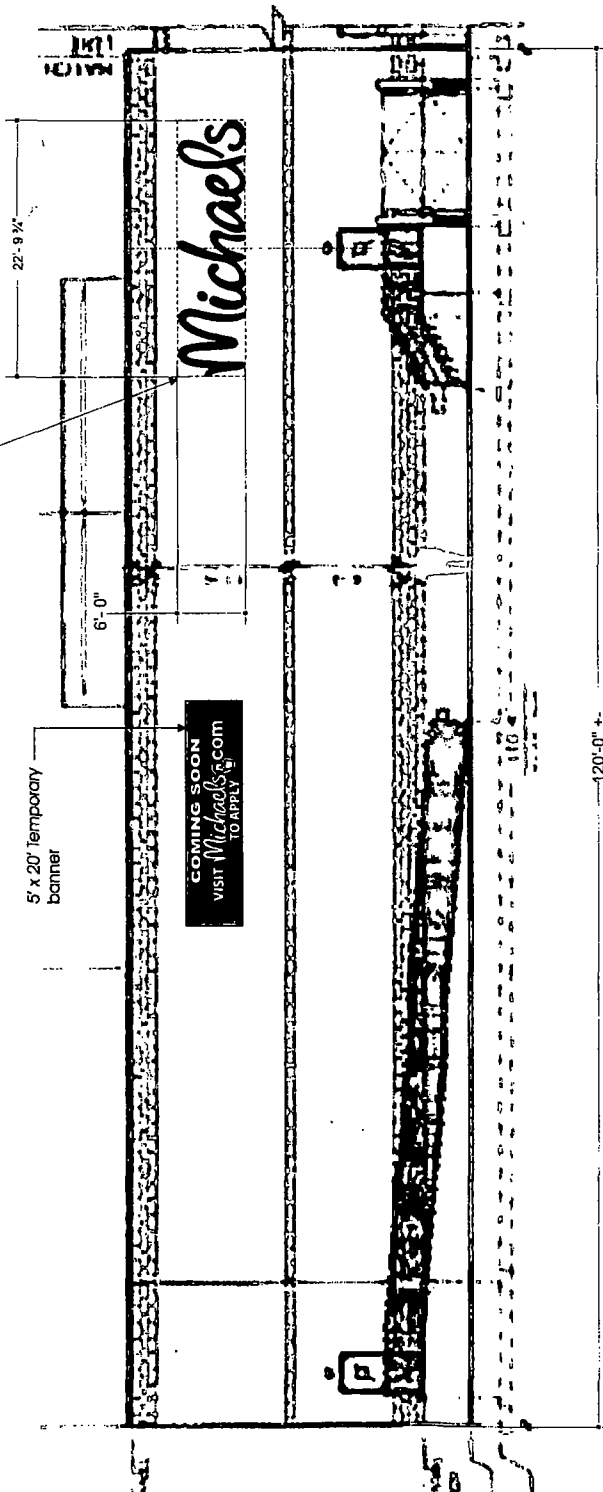

REAR ELEVATION

Scale: 3/32" = 1'-0"

Kieffer & CO., INC.

WE ARE A FAMILY OWNED BUSINESS COMMITTED TO THE HIGHEST QUALITY OF SERVICE AND THE BEST VALUE FOR OUR CUSTOMERS. WE ARE A FAMILY OWNED BUSINESS COMMITTED TO THE HIGHEST QUALITY OF SERVICE AND THE BEST VALUE FOR OUR CUSTOMERS.

© 2014 KIEFFER & CO., INC.
585 Bond Street - Lincolnshire, IL 60069
PHONE: (847) 526-1255 FAX: (847) 520-1543
www.kieffersigns.com

CUSTOMER: **Michaels**
LOCATION: Chicago, IL (Pulaski Promenade)
SALESMAN: LC DESIGNER: MAK
DATE: 04/24/14

UL US LISTED
COMPANION FILE

PRODUCTION PROCESSING

Kieffer Item #

Job #

-001

-002

-003

-004

INITIALS: DATE:


MAK 11/24/14
MAK 12/23/14
JBS 3/24/15

Revised elevation
Electrical specifications
Rev to heavy stroke

B66525A

Michael's

L.E.D. Internally Illuminated Channel Letter Set
Remote
Heavy Stroke

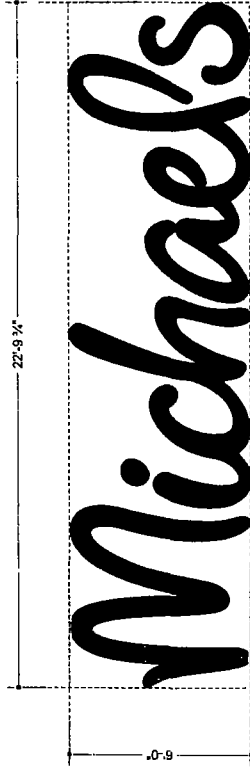


L.E.D. Internally Illuminated Letter Set Layout
Remote

136.8062
Scale: 1/16" = 1'-0"

Color Schedule

Vinyl	
Arion 2500E-33 Red	
First Surface	
Trim Cap / Retainer	
DK. Bronze	
Returns	
DK. Bronze	

Vertical Letter Section
LED face in letter flugh mounted
(Remote)

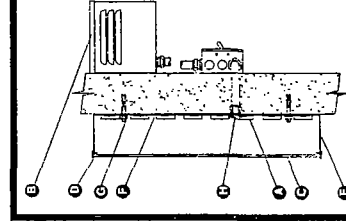

A	ILLUMINATION	LED / COLOR	SLIM - PER MANUFACTURE
B	POWER SUPPLY	TYPE	SLIM
C	FACE	MATERIAL	PER MANUFACTURE
D	RETAINER	MATERIAL	PER MANUFACTURE
E	RETURN	MATERIAL	PER MANUFACTURE
F	BACK	MATERIAL	PER MANUFACTURE
G	MOUNTING	MATERIAL	PER MANUFACTURE
H	ELECTRICAL	TYPE	PER MANUFACTURE
I	SWITCH	TYPE	PER MANUFACTURE

*WEEP HOLE(S) PER MFG. STANDARDS
*CANADA REQUIRED
*UL LISTED PRODUCT - NO VISIBLE LABELS
*ALL ELECTRICAL OUTS LOCATED FOR RACEWAY OR REMOTE APPLICATION



33015 KIEFFER & CO. INC.
515 Bond Street - Lincolnshire, IL 60069
PHONE: (847) 520-1255 FAX: (847) 520-1543
www.kieffers.com

CUSTOMER: **Michael's**

LOCATION: Chicago, IL (Purchasing Department)

SALESMAN: LC DESIGNER: JRS

DATE: 03/24/15



COMPANION FILES

PRODUCTION PROCESSING

Kieffer's #

Job #

-001

-002

-003

-004

INITIALS: DATE:

REVISION:

B66525A-1

Date:



Company:

Printed Name:

Landlord Signature:

Michael's

Site Identification
Tenant Faces
Heavy Stroke

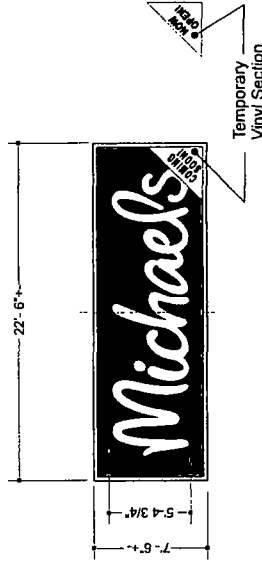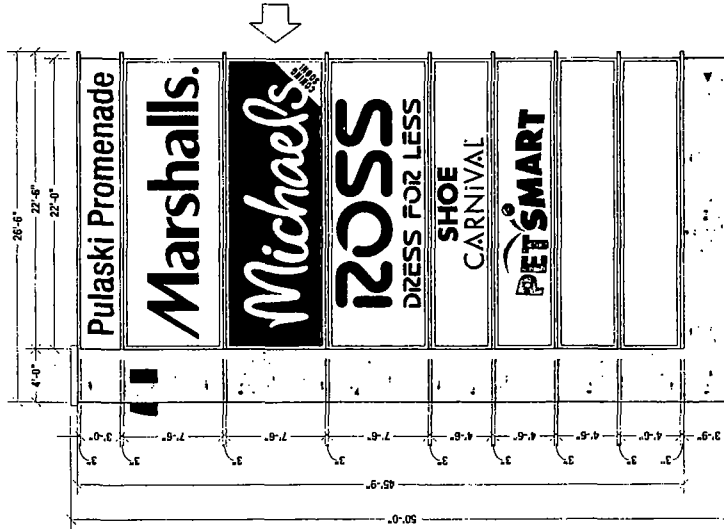

Face Options
(2) Required

ALL DIMENSIONS TO BE FIELD VERIFIED
PRIOR TO MANUFACTURING.

Scale: 1/8" = 1'-0"

Face Specifications:
New flexible vinyl faces w/ flat cut vinyl logotype graphics applied to 1st surface - SEE COLOR SCHEDULE.
Survey Required.

Color Schedule:

- ☐ White Substrate (Material TBD per Site)
- ☒ Arlon 2500E-33 Red (186 Pantone Red)

Temporary Removable Vinyl

- ☐ Avery 500Promo-Cal White w/ Black Graphic
- ☒ Avery 500Promo-Cal Black w/ White Graphic

NOT BY SHEBOYGAN

D / F PYLON SIGN A
Located on Pulaski Road
N. T. S.

Landlord Signature: _____ Printed Name: _____

Company: _____

Date: _____



5155 Bond Street - Lincolnshire, IL 60069
PHONE: (847) 520-1255 FAX: (847) 520-1543
WWW.KIEFFERINC.COM

CUSTOMER: *Michael's*

LOCATION: CHICAGO, IL (Pulaski Promenade)

SALESMAN: LC DESIGNER: MAK

DATE: 03/25/15



COMPANION FILES

PRODUCTION PROCESSING

Kieffer Item #

Job #

-001

-002

-003

-004

INITIALS: DATE: 5/11/15 MAK



Option 1 - heavy stroke

REVISION:

B66525B

Michaels

Site Identification
Tenant Faces

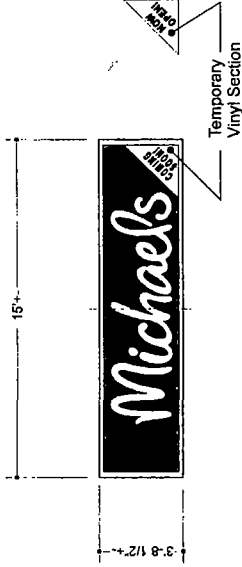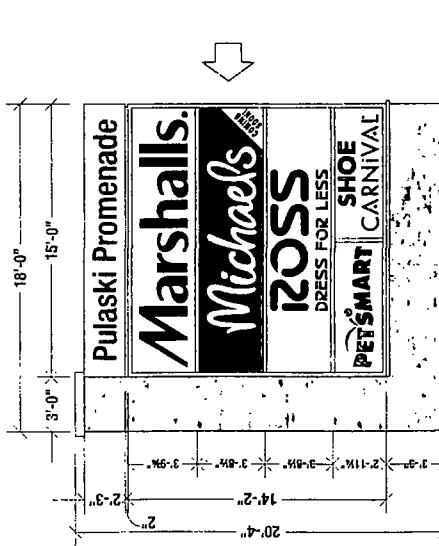

Face Layout
(2) Required

ALL DIMENSIONS TO BE FIELD VERIFIED
PRIOR TO MANUFACTURING.

Scale: 3/16" = 1'-0"

Face Specifications:
New flexible vinyl faces w/ flat cut vinyl logotype graphics applied to 1st surface - SEE COLOR SCHEDULE.
Survey Required.

Color Schedule:

- ☐ White Substrate (Material TBD per Site)
- ☒ Arlon 2500E-33 Red (186 Pantone Red)

Temporary Removable Vinyl

- ☐ Avery 500Promo-Cal White w/ Black Graphic
- ☒ Avery 500Promo-Cal Black w/ White Graphic

NOT BY SHEBOYGAN

D/F PYLON SIGN B1

N.T.S.

Landlord Signature: _____

Printed Name: _____

Company: _____

Date: _____




2015 KIEFFER & CO. INC.
948 Bond Street - Lincolnshire, IL 60069
PHONE: (847) 520-1255 FAX: (847) 520-1543
WWW.KIEFFERSONE.COM

CUSTOMER: **Michaels**

LOCATION: Chicago, IL (Pulaski Promenade)

SALESMAN: LC DESIGNER: MAK

DATE: 03/24/15

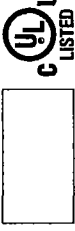

COMPANION FILES

PRODUCTION PROCESSING

Kieffer Item # _____

Job # _____

-001 _____

-002 _____

-003 _____

-004 _____

INITIALS: DATE: 5/11/15 MAK



Option 1 - heavy stroke

REVISION:

B66525B1

Michael's

Site Identification
Tenant Faces
Heavy Stroke

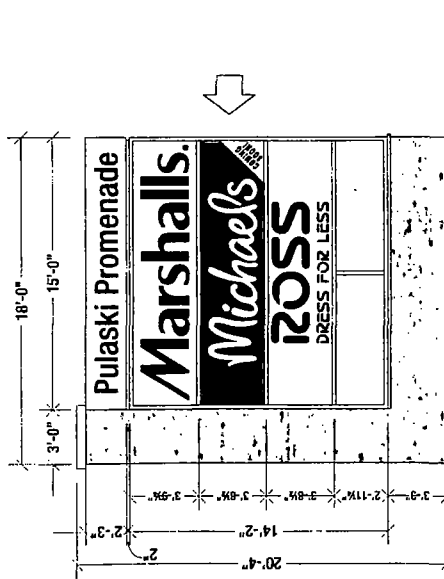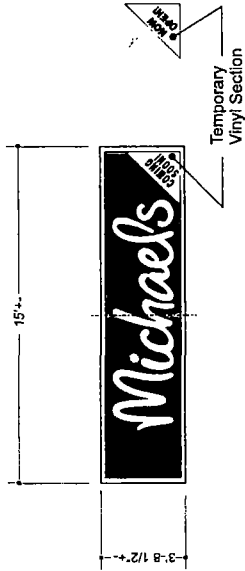

D/F PYLON SIGN B2

N. T. S.

Face Options
(2) Required

ALL DIMENSIONS TO BE FIELD VERIFIED
PRIOR TO MANUFACTURING.

Scale: 3/16" = 1'-0"

Face Specifications:
New flexible vinyl faces w/ flat cut vinyl logotype graphics applied to 1st surface - SEE COLOR SCHEDULE.
Survey Required.

Color Schedule:

- ☐ White Substrate (Material TBD per Site)
- ☒ Arlon 2500E-33 Red (186 Pantone Red)

Temporary Removable Vinyl

- ☐ Avery 500Promo-Cal White w/ Black Graphic
- ☒ Avery 500Promo-Cal Black w/ White Graphic

NOT BY SHEBOYGAN

Landlord Signature: _____

Printed Name: _____

Company: _____

Date: _____



THIS IS AN ORIGINAL WORKING DRAWING. IT IS THE PROPERTY OF KIEFFER & CO., INC. AND IS NOT TO BE REPRODUCED OR TRANSMITTED IN ANY FORM OR BY ANY MEANS, ELECTRONIC OR MECHANICAL, INCLUDING PHOTOCOPYING, RECORDING, OR BY ANY INFORMATION STORAGE AND RETRIEVAL SYSTEM, WITHOUT THE WRITTEN PERMISSION OF KIEFFER & CO., INC.


© 2015 KIEFFER & CO., INC.
588 Bond Street - Lincolnshire, IL 60069
PHONE: (847) 550-1255 FAX: (847) 550-1543
WWW.KIEFFERINC.COM

CUSTOMER: **Michael's**

LOCATION: Chicago, IL (Pulaski Promenade)

SALESMAN: LC DESIGNER: MAK

DATE: 05/24/15

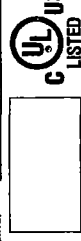

COMPANION FILES

PRODUCTION PROCESSING

Kieffer/Item #

Job #

-001

-002

-003

-004

INITIALS: DATE: 5/11/15 MAK

Option 1 - heavy stroke

REVISION:

B66525B2

Code Criteria

100% OF ALL WORKS COMPLETED GUARANTEED WITHIN 15 MONTHS AFTER START OF CONSTRUCTION WITH A
 PAYMENT SCHEDULE FINANCING THE TYPE OF UTILITIES & CO. INC. IT IS NOT FOR REFINANCING, CREDIT
 OR A GUARANTEE IN ANY MANNER WITHOUT THE NECESSARY PERMITS FROM UTILITIES & CO., INC.

© 2014 KIEFFER & CO., INC.
 515 Bond Street - Lincolnshire, IL 60069
 PHONE: (847) 520-1255 FAX: (847) 520-1543
www.kieffersolutions.com

© 2014 KIEFFER & CO., INC.
585 Band Street - Lincolnshire, IL 60069
PHONE: (847) 520-1255 FAX: (847) 520-1543
www.kieffersigns.com

CUSTOMER: *Michael's*
LOCATION: *Chicago, IL (Pulaski Promenade)*
SALESMAN: *LC* DESIGNER: *MAK*
DATE: *04/24/14*



COMPANION FILES

PRODUCTION PROCESSING

-007

-002

•

—

INITIALS: _____
DATE: _____

REVISION:

B66525C

[illegible][illegible]

Landlord Signature: _____
 Printed Name: _____
 Company: _____
 Date: _____


Temporary Banner



THESE ARE THE HIGHLIGHTS OF THE RESEARCH REPORTS OF THE NATIONAL ACADEMY OF SCIENCES, PUBLISHED BY THE NATIONAL ACADEMY OF SCIENCES, WASHINGTON, D. C. 20540.

© 2014 KIEFFER & CO., INC.
585 Bond Street - Lincolnshire, IL 60069
PHONE: (847) 520-1255 FAX: (847) 520-1543
www.kieffersigns.com

CUSTOMER: *Michael's*
LOCATION: *Chicago, IL (Pulaski Promenade)*
SALESMAN: *LC* **DESIGNER:** *MAK*
DATE: *04/24/14*

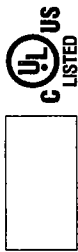

COMPANY FILES

PRODUCTION PROCESSING

Subject

##

• • •

505

200-

-093

INITIALS: DATE:

REVISION:

B66525D

SIDE A

SIDE B

AREA = 100 Sq. Ft.

M5x20CS-G0
TEMPORARY DOUBLE-FACED BANNER LAYOUT

Material: 19 ounce very heavy duty vinyl

Background: Red

Letter Colors: White

Finish: Sewn, Hemmed with webbing strapping the hem. Reinforced corners with extra layer of material sewn in each corner and wind slits throughout. Brass grommets in corners and in the middle for a total of 6 attachment points.

MATERIAL FINISH COLORS

Landlord Signature:


Printed Name:

Company:

Date:

Michaels

Construction Skid Sign

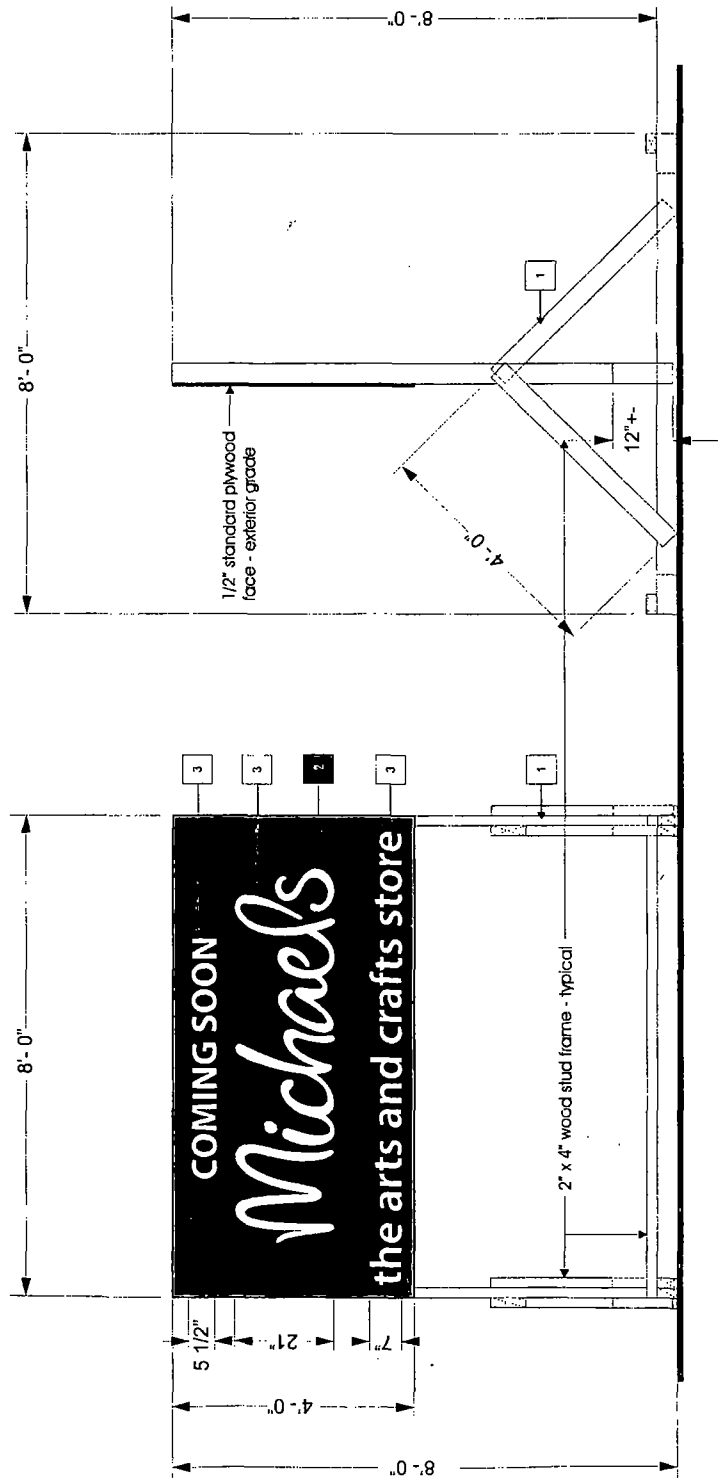

S/F 4' x 8' Future Home Temporary Sign Elevation

Scale: 1/2" = 1'-0"

Color Schedule:

1	White	2	Painted Semi-Gloss 186 Pantone Red	3	White vinyl
---	-------	---	------------------------------------	---	-------------

Landlord Signature: _____

Printed Name: _____

Company: _____

Date: _____



THIS IS A SMALL SAMPLE SIGN. IT IS NOT TO BE USED FOR ANY OTHER PURPOSES.
KIEFFER & CO. INC.
505 Bond Street - Lincolnshire, IL 60069
PHONE: (847) 520-1255 FAX: (847) 520-1543
WWW.KIEFFERINC.COM

CUSTOMER: **Michaels**
LOCATION: CHICAGO, IL (UPHILL PRODUCTION)
SALESMAN: JC
DATE: 04/24/14
DESIGNER: MAK



COMPANION FILES
PRODUCTION PROCESSING
Kieffer Item #
Job #
-001
-002
-003
-004

INITIALS:	DATE:
MAK	5/11/15
Updated skid sign	

REVISION:
B66525E