



City of Chicago



O2015-4793

Office of the City Clerk

Document Tracking Sheet

Meeting Date:	6/17/2015
Sponsor(s):	Moreno (1)
Type:	Ordinance
Title:	Grant(s) of privilege in public way for Medspring Urgent Care
Committee(s) Assignment:	Committee on Transportation and Public Way

ORDINANCE
MEDSPRING URGENT CARE
Acct. No. 376832 - 3
Permit No. 1118709

Be It Ordained by the City Council of the City of Chicago:

SECTION 1. Permission and authority are hereby given and granted to MEDSPRING URGENT CARE, upon the terms and subject to the conditions of this ordinance to maintain and use two (2) sign(s) projecting over the public right-of-way attached to its premises known as 1520 N. Damen Ave..

Said sign structure(s) measures as follows; along N. Daman Avenue:

One (1) at three point one seven (3.17) feet in length, four point five (4.5) feet in height and thirteen (13) feet above grade level.

One (1) at twelve (12) feet in length, three (3) feet in height and twelve (12) feet above grade level.

The location of said privilege shall be as shown on prints kept on file with the Department of Business Affairs and Consumer Protection and the Office of the City Clerk

Said privilege shall be constructed in accordance with plans and specifications approved by the Department of Transportation (Division of Project Development) and Zoning Department- Signs.

This grant of privilege in the public way shall be subject to the provisions of Section 10-28-015 and all other required provisions of the Municipal Code of Chicago.


The grantee shall pay to the City of Chicago as compensation for the privilege #1118709 herein granted the sum of four hundred (\$400.00) per annum in advance.

A 25% penalty will be added for payments received after due date


The permit holder agrees to hold the City of Chicago harmless for any damage, relocation or replacement costs associated with damage, relocation or removal of private property caused by the City performing work in the public way.


Authority herein given and granted for a period offive (5) years from and after Date of Passage.

Alderman _____

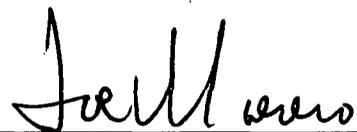

Proco Joe Moreno 1st Ward

 

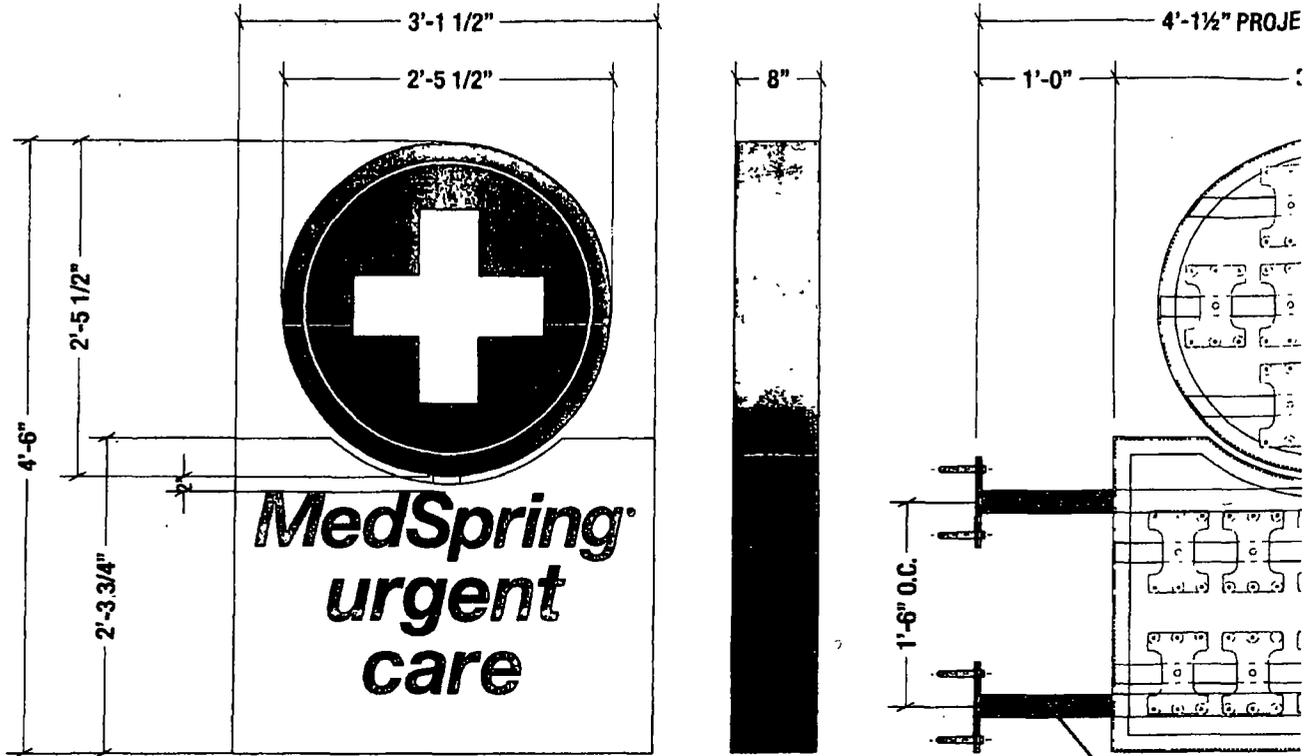

TWO(2) 2" SQ. STL. 1
w/ 8"x8"x1/4" STL. PI
ANCHORS PAINTED 1



ONE(1) DOUBLE SIDED, PROJECTING DISPLAY


SCALE: 1/2"=1'

LOGO DISC

- RETURNS TO BE ILLUMINATED WHITE LEXAN w/ #156 VIVID GREEN OVERLAY
- WHITE LEXAN FACES w/ FIRST SURFACE #156 VIVID GREEN VINYL OVERLAY
- LOGO DISC TO ROTATE @ _____ REVS PER MINUTE.
- WHITE LED ILLUMINATION

LOWER SECTION

- ALUM. FACE PAINTED WHITE w/ ROUTED OUT COPY
- COPY TO BE 1/2" WHITE ACRYLIC PUSH THRU w FIRST SURFACE OVERLAY TO MATCH #156 VIVID GREEN & #61 SLATE GREY
- ALUM. RETURN PAINTED PMS 300 C
- WHITE L.E.D. ILLUMINATION

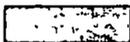

VIVID GREEN #156



PMS 300 C

GREEN RETURN
TO BE ILLUM'D.

NON-ILLUM'D.



GENERAL SIGN CONTRACTORS

232 INTERSTATE RD PO BOX 1068
ADDISON, IL 60101

630-543-9490
FAX 630-543-9493

DATE	REVISION
10.24.14	REVISED PER JST
10.27.14	REVISED PER JST
10.31.14	REVISED PER JST
11.19.14	REVISED PER JST
12.24.14	REVISED PER JST
12.31.14	REVISED PER JST
1.2.15	REVISED PER JST
1.12.15	REVISED PER JST
1.15.15	REVISED PER JST
2.2.15	REVISED PER JST

CUSTOMER APPROVAL

This design is the
of DOYLE SIGNS, INC. and
or exhibited in any form
without consent from an authorized
The rights to this



Department of Business Affairs and Consumer Protection
Small Business Center- Public Way Use Unit
City Hall- 121 N. LaSalle Street, Room 800 • Chicago, IL 60602
312-74-GOBIZ / 312-744-6249 • (312) 744-1944 (TTY)
<http://www.cityofchicago.org/bacp>

06/17/2015

Alderman Proco Joe Moreno

Ward # 01

City of Chicago

City Hall, Room 300

121 North LaSalle Street

Chicago, Illinois 60602

Re: An ordinance to use and maintain a portion of the public right-of-way for **two (2) sign(s)** for **MEDSPRING URGENT CARE**, adjacent to the premises known as **1520 N. Damen Ave.**

Dear Alderman **Proco Joe Moreno**:

The applicant referenced above has requested the use of the public right-of-way for a **sign(s)**. An ordinance has been prepared by the Department of Business Affairs and Consumer Protection – Small Business Center - Public Way Use Unit for presentation to the City Council. Because this request was made for properties located in your ward, as approved by you as per the attached, I respectfully request that you introduce the attached ordinance at the next City Council meeting.

If you have any questions regarding this ordinance, please contact Anthony Bertuca at (312) 744-5506.

Department of Business Affairs and Consumer Protection