



City of Chicago



O2015-5014

Office of the City Clerk

Document Tracking Sheet

| | |
|---------------------------------|--|
| Meeting Date: | 6/17/2015 |
| Sponsor(s): | Smith (43) |
| Type: | Ordinance |
| Title: | Grant(s) of privilege in public way for Centaur Construction |
| Committee(s) Assignment: | Committee on Transportation and Public Way |

ORDINANCE
CENTAUR CONSTRUCTION
Acct. No. 81267 - 6
Permit No. 1118325

Be It Ordained by the City Council of the City of Chicago:

SECTION 1. Permission and authority are hereby given and granted to CENTAUR CONSTRUCTION, upon the terms and subject to the conditions of this ordinance to maintain and use, as now constructed, one (1) Manhole(s) under the public right-of-way adjacent to its premises known as 834 W. Armitage Ave..

Said Manhole(s) at N. Dayton Street & W. Armitage Avenue measure(s):
One (1) at four (4) feet in length, and four (4) feet in width for a total of sixteen (16) square feet.

The location of said privilege shall be as shown on prints kept on file with the Department of Business Affairs and Consumer Protection and the Office of the City Clerk.

Said privilege shall be constructed in accordance with plans and specifications approved by the Department of Transportation (Office of Underground Coordination) and Department of Water Management.

This grant of privilege in the public way shall be subject to the provisions of Section 10-28-015 and all other required provisions of the Municipal Code of Chicago.


The grantee shall pay to the City of Chicago as compensation for the privilege #1118325 herein granted the sum of four hundred (\$400.00) per annum in advance.

A 25% penalty will be added for payments received after due date.


The permit holder agrees to hold the City of Chicago harmless for any damage, relocation or replacement costs associated with damage, relocation or removal of private property caused by the City performing work in the public way.

Authority herein given and granted for a period of five (5) years from and after Date of Passage.

Alderman

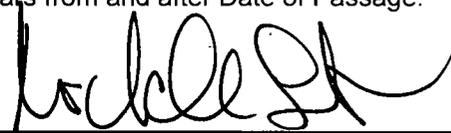

Michele Smith 43rd Ward

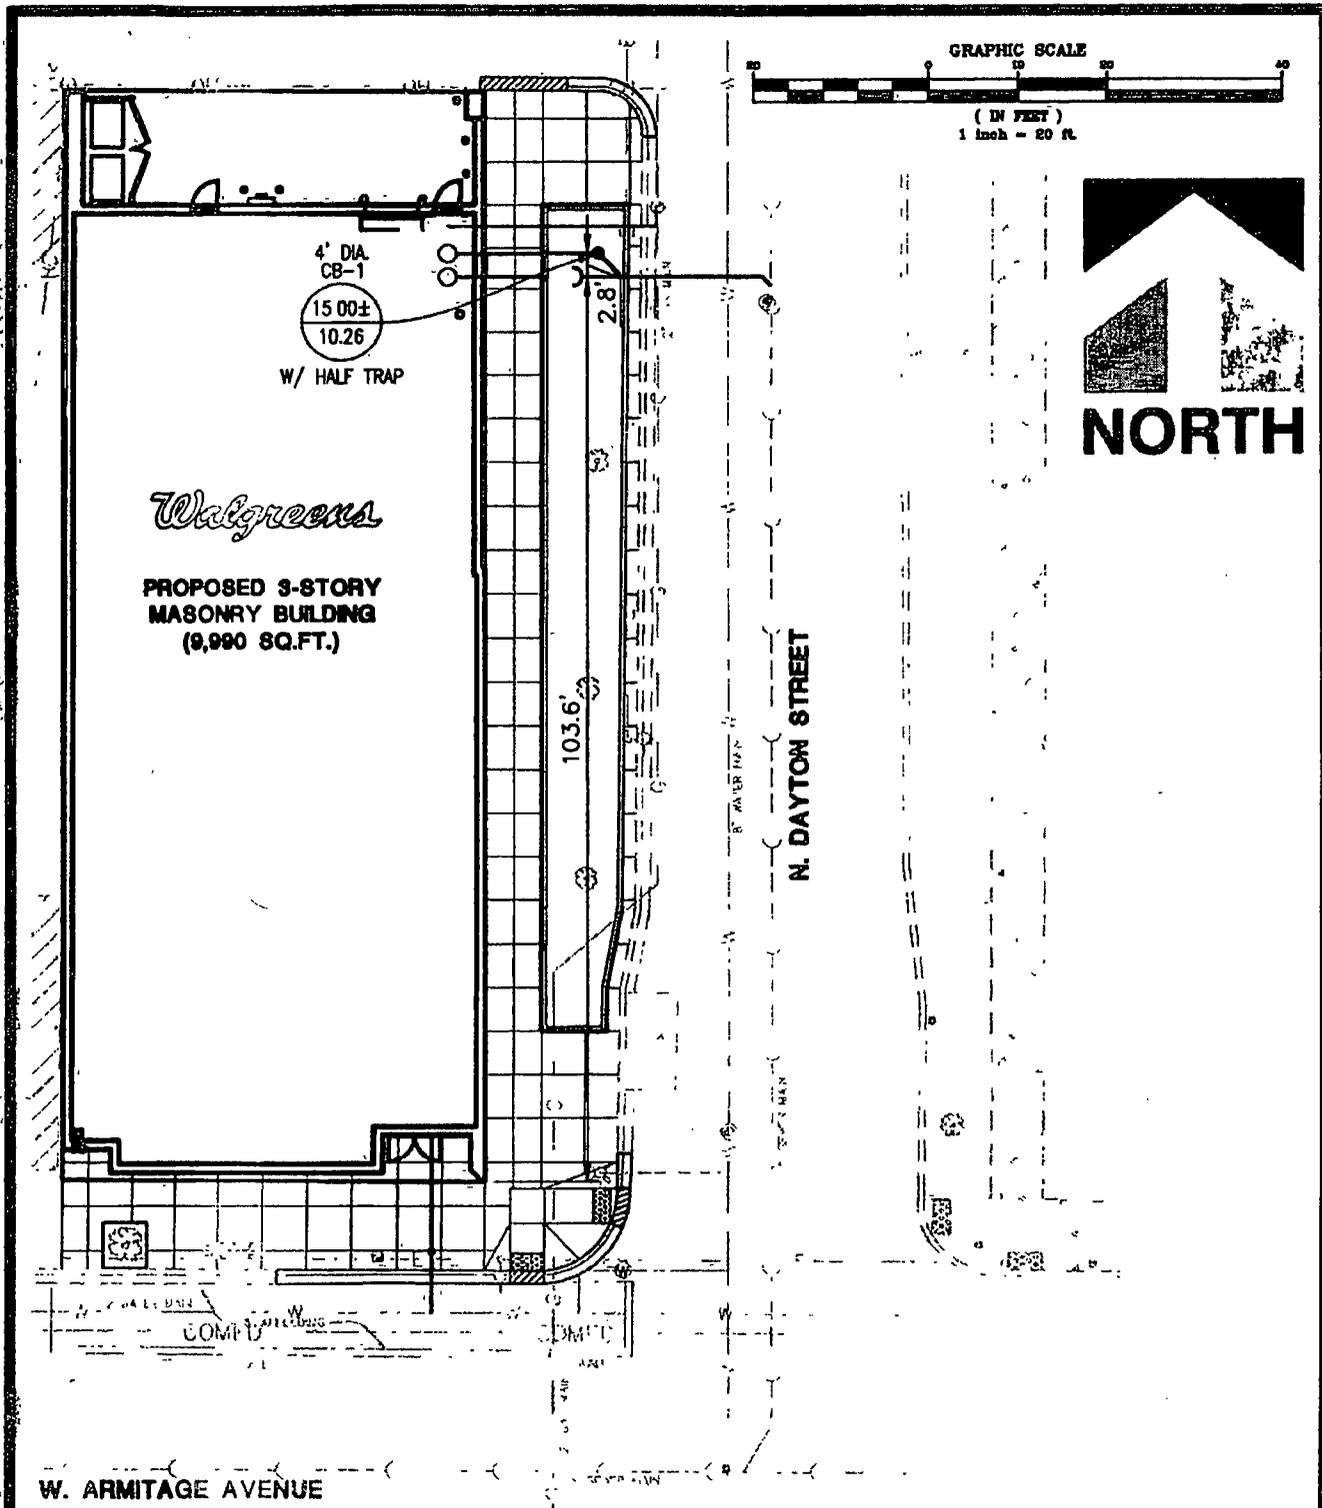

© 2010 MANHARD CONSULTING LTD. ALL RIGHTS RESERVED

Manhard
CONSULTING LTD

700 Spring Drive, Lombard IL 60148 ph 630 891 8500 fx 630 891 8598 manhard.com
 Civil Engineers • Surveyors • Water Resource Engineers • Water & Wastewater Engineers
 Construction Managers • Environmental Scientists • Landscape Architects • Planners

| | |
|---------------------------|------------------|
| 834 W. ARMITAGE | |
| 834 W. ARMITAGE | |
| PUBLIC WAY USE EXHIBIT | |
| PROJ. MOR. <u> B/A </u> | SHEET |
| DRAWN BY <u> B/A </u> | EXHIBIT 1 |
| DATE <u> 2/28/15 </u> | |
| SCALE <u> 1"=20' </u> | |
| CTLCH3 | |

15:56 Dwg Name P:\Ctch3\dwg\Eng\Final Drawings\Plan Set\06-Utility.dwg Updated By bahrng