



City of Chicago



O2015-6737

Office of the City Clerk

Document Tracking Sheet

Meeting Date:	9/24/2015
Sponsor(s):	Moreno (1)
Type:	Ordinance
Title:	Grant(s) of privilege in public way for Milwaukee Flats
Committee(s) Assignment:	Committee on Transportation and Public Way

ORDINANCE
MILWAUKEE FLATS
Acct. No. 401251 - 1
Permit No. 1120184

Be It Ordained by the City Council of the City of Chicago:

SECTION 1. Permission and authority are hereby given and granted to MILWAUKEE FLATS, upon the terms and subject to the conditions of this ordinance to construct, install, maintain and use one (1) Cornice(s) projecting over the public right-of-way adjacent to its premises known as 1422-1426 N. Milwaukee Ave..

Said Cornice(s) at N. Milwaukee Avenue & W. Evergreen Avenue measure(s):

One (1) at forty-eight (48) feet in length, and one point six seven (1.67) foot in width for a total of eighty point one six (80.16) square feet. Said cornice is approximately forty-five (45) feet above grade level.

The location of said privilege shall be as shown on prints kept on file with the Department of Business Affairs and Consumer Protection and the Office of the City Clerk.

Said privilege shall be constructed in accordance with plans and specifications approved by the Department of Transportation (Division of Project Development).

This grant of privilege in the public way shall be subject to the provisions of Section 10-28-015 and all other required provisions of the Municipal Code of Chicago.


The grantee shall pay to the City of Chicago as compensation for the privilege #1120184 herein granted the sum of four hundred (\$400.00) per annum in advance.

A 25% penalty will be added for payments received after due date.


The permit holder agrees to hold the City of Chicago harmless for any damage, relocation or replacement costs associated with damage, relocation or removal of private property caused by the City performing work in the public way.

Authority herein given and granted for a period of five (5) years from and after Date of Passage.

Alderman _____

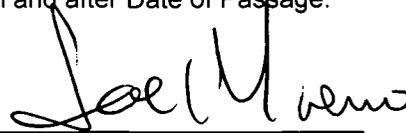

Proco Joe Moreno 1st Ward

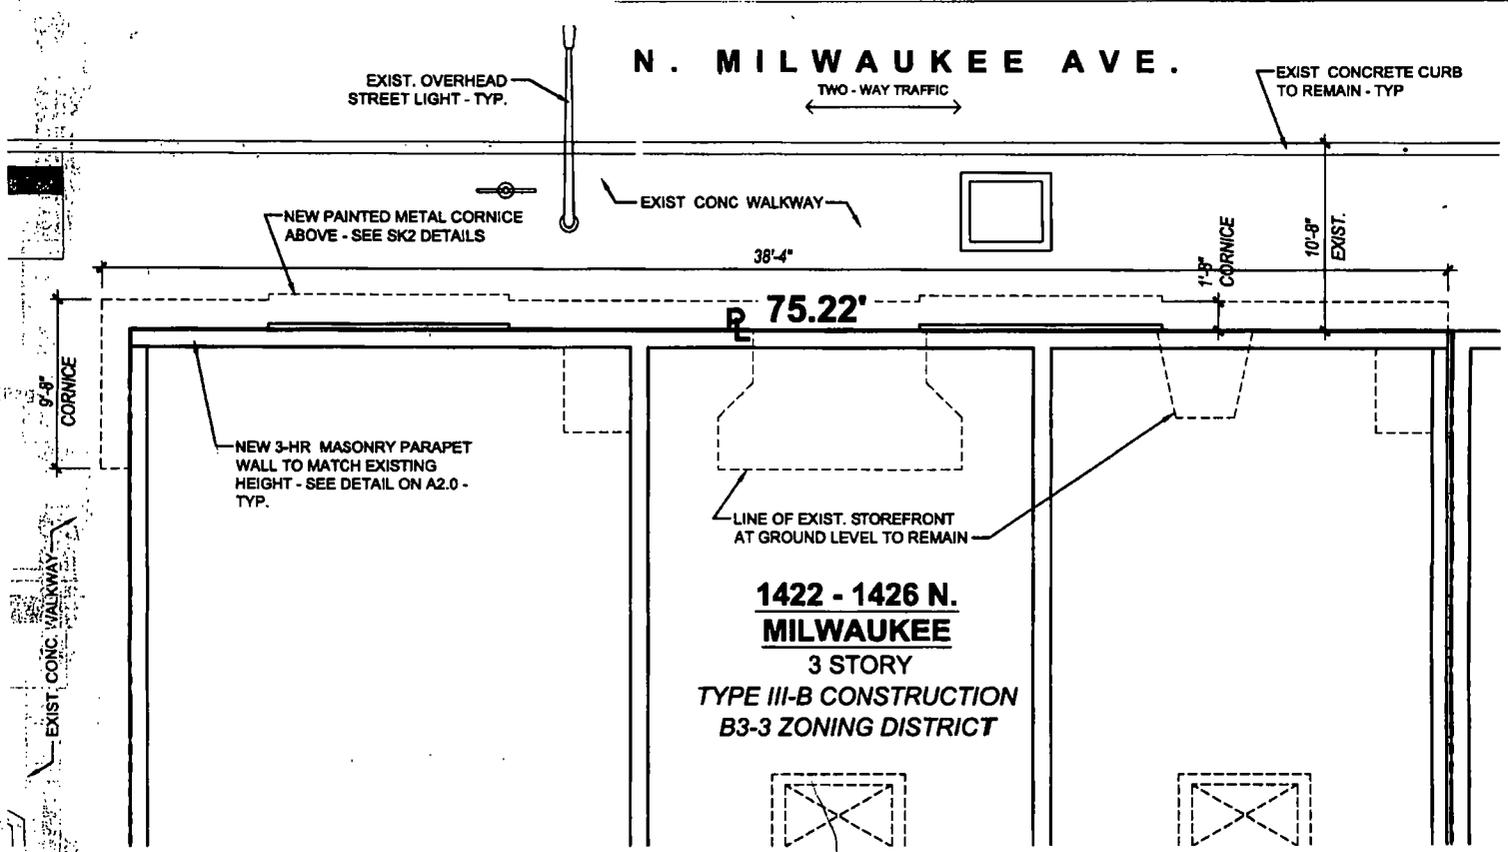

1 CORNICE PROJECTION PLAN
 SCALE: 1/8" = 1'-0"



MILWAUKEE FLATS
 1422-26 N. MILWAUKEE
 CHICAGO, ILLINOIS 60622

SPACE
 ARCHITECTS + PLANNERS
 154 N. MILWAUKEE, CHICAGO, IL 60611
 P. 312.527.0000
 E. INFO@SPACEARCHITECTS.COM

VERSION
SK1



09/24/2015

Alderman Proco Joe Moreno
Ward # **01**
City of Chicago
City Hall, Room **300**
121 North LaSalle Street
Chicago, Illinois 60602

Re: An ordinance to use and maintain a portion of the public right-of-way for **one (1) cornice(s)** for
MILWAUKEE FLATS, adjacent to the premises known as **1422-1426 N. Milwaukee Ave.**

Dear Alderman **Proco Joe Moreno**:

The applicant referenced above has requested the use of the public right-of-way for a **cornice(s)**. An ordinance has been prepared by the Department of Business Affairs and Consumer Protection– Small Business Center - Public Way Use Unit for presentation to the City Council. Because this request was made for properties located in your ward, as approved by you as per the attached, I respectfully request that you introduce the attached ordinance at the next City Council meeting.

If you have any questions regarding this ordinance, please contact Anthony Bertuca at (312) 744-5506.

Department of Business Affairs and Consumer Protection