



City of Chicago



O2015-7434

Office of the City Clerk

Document Tracking Sheet

Meeting Date:	10/14/2015
Sponsor(s):	Harris (8)
Type:	Ordinance
Title:	Awning(s) for Flowers Unlimited & Gift
Committee(s) Assignment:	Committee on Transportation and Public Way

ORDINANCE
FLOWERS UNLIMITED & GIFT
Acct. No. 54751 - 1
Permit No. 1101991

Be It Ordained by the City Council of the City of Chicago:

SECTION 1. Permission and authority are hereby given and granted to FLOWERS UNLIMITED & GIFT, upon the terms and subject to the conditions of this ordinance to construct, install, maintain and use three (3) Awning(s) projecting over the public right-of-way adjacent to its premises known as 8621 S. Stony Island Ave..

Said Awning(s) at S STONY ISLAND AVE measure(s):

Two (2) at twelve (12) feet in length, and one (1) foot in width for a total of twenty-four (24) square feet.

One (1) at eight (8) feet in length, and one (1) foot in width for a total of eight (8) square feet.

The location of said privilege shall be as shown on prints kept on file with the Department of Business Affairs and Consumer Protection and the Office of the City Clerk.

Said privilege shall be constructed in accordance with plans and specifications approved by the Zoning Department - Signs.

This grant of privilege in the public way shall be subject to the provisions of Section 10-28-015 and all other required provisions of the Municipal Code of Chicago.

The grantee shall pay to the City of Chicago as compensation for the privilege #1101991 herein granted the sum of one hundred fifty (\$150.00) per annum in advance.


A 25% penalty will be added for payments received after due date.

The permit holder agrees to hold the City of Chicago harmless for any damage, relocation or replacement costs associated with damage, relocation or removal of private property caused by the City performing work in the public way.

Authority herein given and granted for a period of five (5) years from and after Date of Passage.

Alderman 

Michelle A. Harris 8th Ward

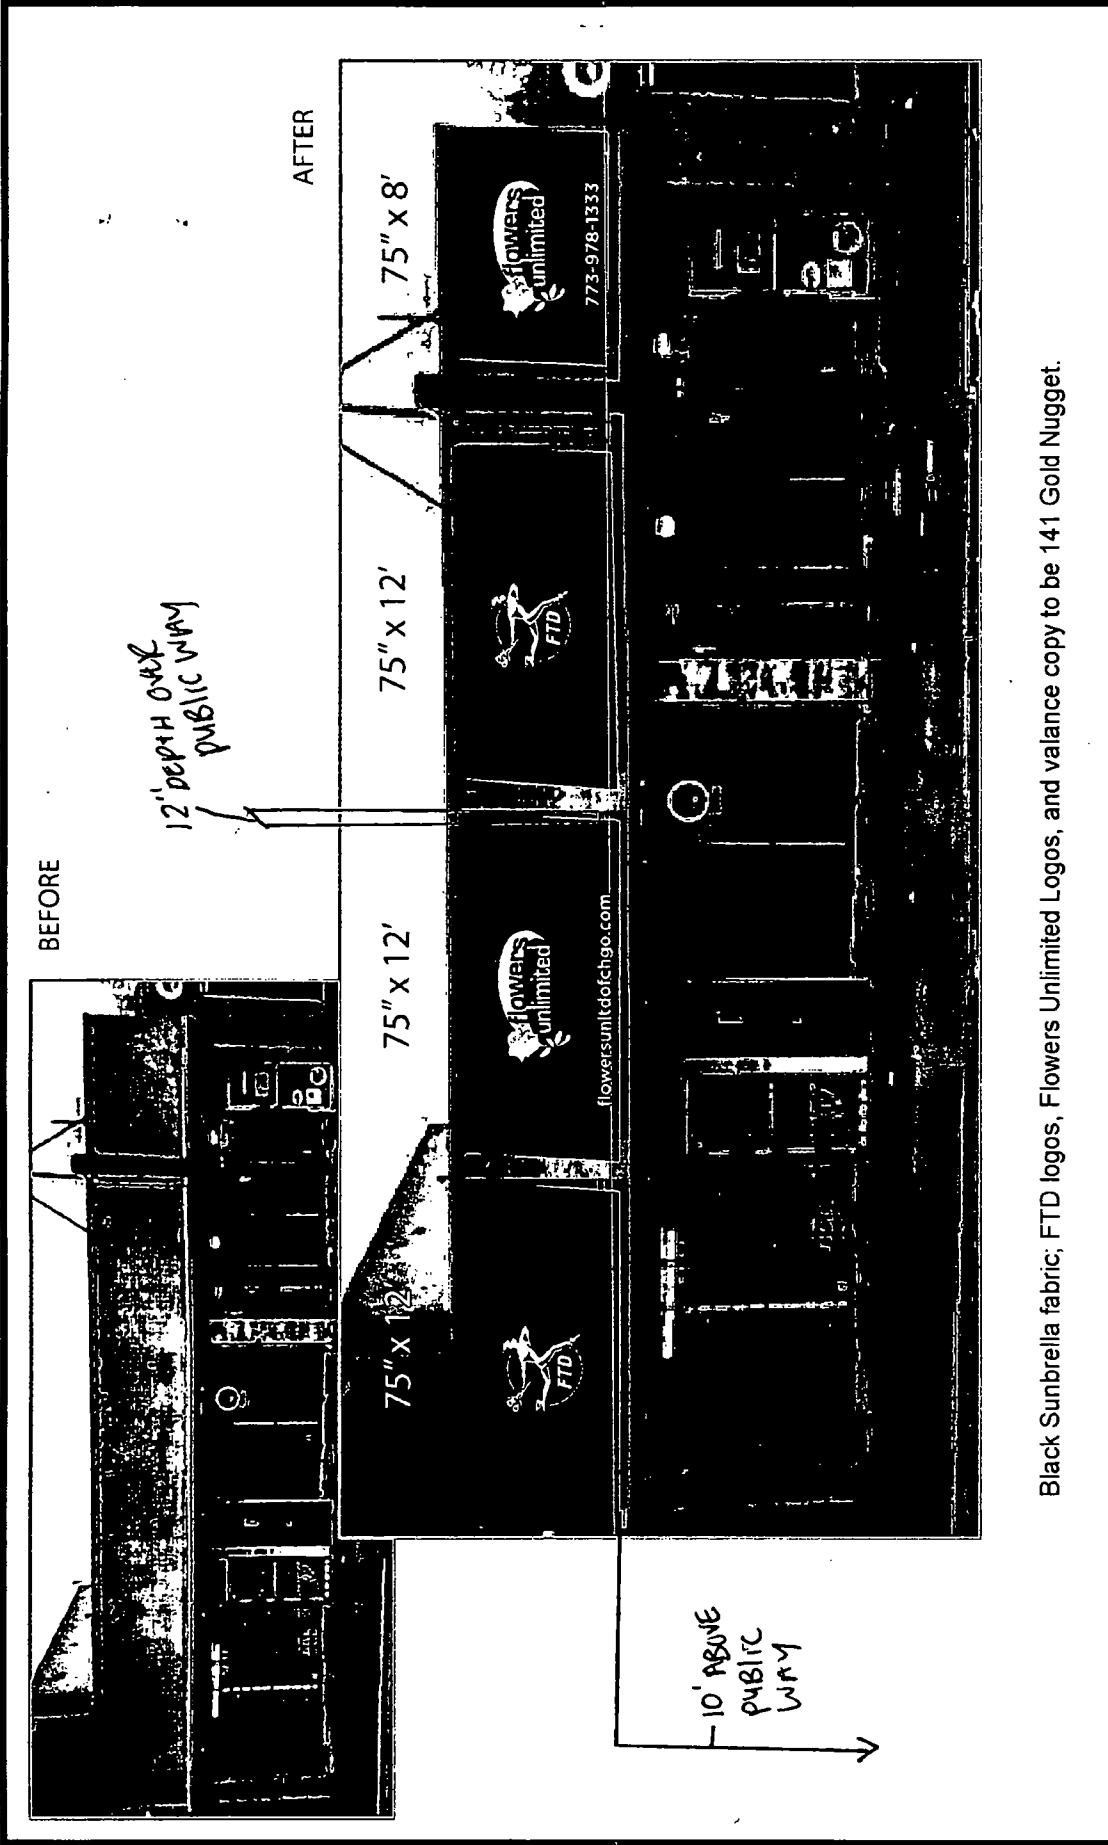

Black Sunbrella fabric; FTD logos, Flowers Unlimited Logos, and valance copy to be 141 Gold Nugget.



DISCLAIMER: Renderings are for graphic purposes only and not intended for actual construction dimensions. For windload requirements, actual dimensions and mounting detail, please refer to engineering specifications and install drawings.
These drawings and designs are the exclusive property of Everbrite, Inc. Use of, or duplication in any manner without express written permission of Everbrite, Inc. is prohibited.

Customer: FTD		Description: 4 New awnings over store frontage; Vinyl graphics and copy as shown. New Illum sign faces as shown		Customer Approval: NOTE: Unless specified by customer, all depth of embossing will be determined by Everbrite Engineering or existing customer specifications on file. Colors and graphics on file will be used unless otherwise specified by customer.	
Project No: 275904-3	Scale: NTS	Revised: url & ph enlarged 50%		Please read carefully, check appropriate box and fax back to Everbrite: <input type="checkbox"/> Sketch OK as is <input type="checkbox"/> New sketch required	
Date: 12/6/11	Drawn By: DB	Revised:		SIGNATURE _____ DATE _____	
Location & Site No: Flowers Unlimited and Gifts 8621 Stony Island Av Chicago, IL		Revised:			



10/14/2015

Alderman **Michelle A. Harris**
Ward # **08**
City of Chicago
City Hall, Room **200**
121 North LaSalle Street
Chicago, Illinois 60602

Re: An ordinance to use and maintain a portion of the public right-of-way for **three (3) awning(s)** for
FLOWERS UNLIMITED & GIFT, adjacent to the premises known as **8621 S. Stony Island Ave..**

Dear Alderman **Michelle A. Harris**:

The applicant referenced above has requested the use of the public right-of-way for a **awning(s)**. An ordinance has been prepared by the Department of Business Affairs and Consumer Protection – Small Business Center - Public Way Use Unit for presentation to the City Council. Because this request was made for properties located in your ward, as approved by you as per the attached, I respectfully request that you introduce the attached ordinance at the next City Council meeting.

If you have any questions regarding this ordinance, please contact Anthony Bertuca at (312) 744-5506.

Department of Business Affairs and Consumer Protection