



City of Chicago



O2015-7442

Office of the City Clerk

Document Tracking Sheet

Meeting Date:	10/14/2015
Sponsor(s):	Moreno (1)
Type:	Ordinance
Title:	Grant(s) of privilege in public way for Presence Saint Elizabeth Hospital
Committee(s) Assignment:	Committee on Transportation and Public Way

ORDINANCE
PRESENCE SAINT ELIZABETH HOSPITAL
Acct. No. 86705 - 6
Permit No. 1120279

Be It Ordained by the City Council of the City of Chicago:

SECTION 1. Permission and authority are hereby given and granted to PRESENCE SAINT ELIZABETH HOSPITAL, upon the terms and subject to the conditions of this ordinance to maintain and use, as now constructed, one (1) Concrete Trench(s) under the public right-of-way adjacent to its premises known as 1431 N. Claremont Ave..

Said Concrete Trench(s) at N. Claremont Ave. measure(s):

One (1) at sixty-six (66) feet in length, and five (5) feet in width for a total of three hundred thirty (330) square feet. Enclosed within existing concrete trench is one (1) four (4) inch cold water pipe, a one and one-half (1 ½) inch condensate return, one (1) three (3) inch steam line, one (1) six (6) inch chilled water return pipe. Also, located under the above mentioned supply pipeline is a twelve (12) electrical conduits in the same trench crossing at the North Claremont Avenue. Existing concrete trench is located under and across North Claremont Avenue at a point two hundred ninety-two (292) feet south of the south line of West Le Moyne street, a distance of sixty-six (66) feet under the public way.

The location of said privilege shall be as shown on prints kept on file with the Department of Business Affairs and Consumer Protection and the Office of the City Clerk.

Said privilege shall be constructed in accordance with plans and specifications approved by the Department of Transportation (Office of Underground Coordination).

This grant of privilege in the public way shall be subject to the provisions of Section 10-28-015 and all other required provisions of the Municipal Code of Chicago.


The grantee shall pay to the City of Chicago as compensation for the privilege #1120279 herein granted the sum of four hundred (\$400.00) per annum in advance.

A 25% penalty will be added for payments received after due date.


The permit holder agrees to hold the City of Chicago harmless for any damage, relocation or replacement costs associated with damage, relocation or removal of private property caused by the City performing work in the public way.

Authority herein given and granted for a period of five (5) years from and after 09/12/2015.

Alderman _____

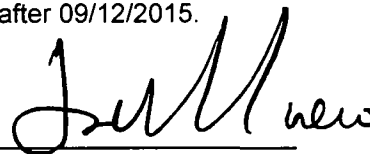

Proco Joe Moreno 1st Ward

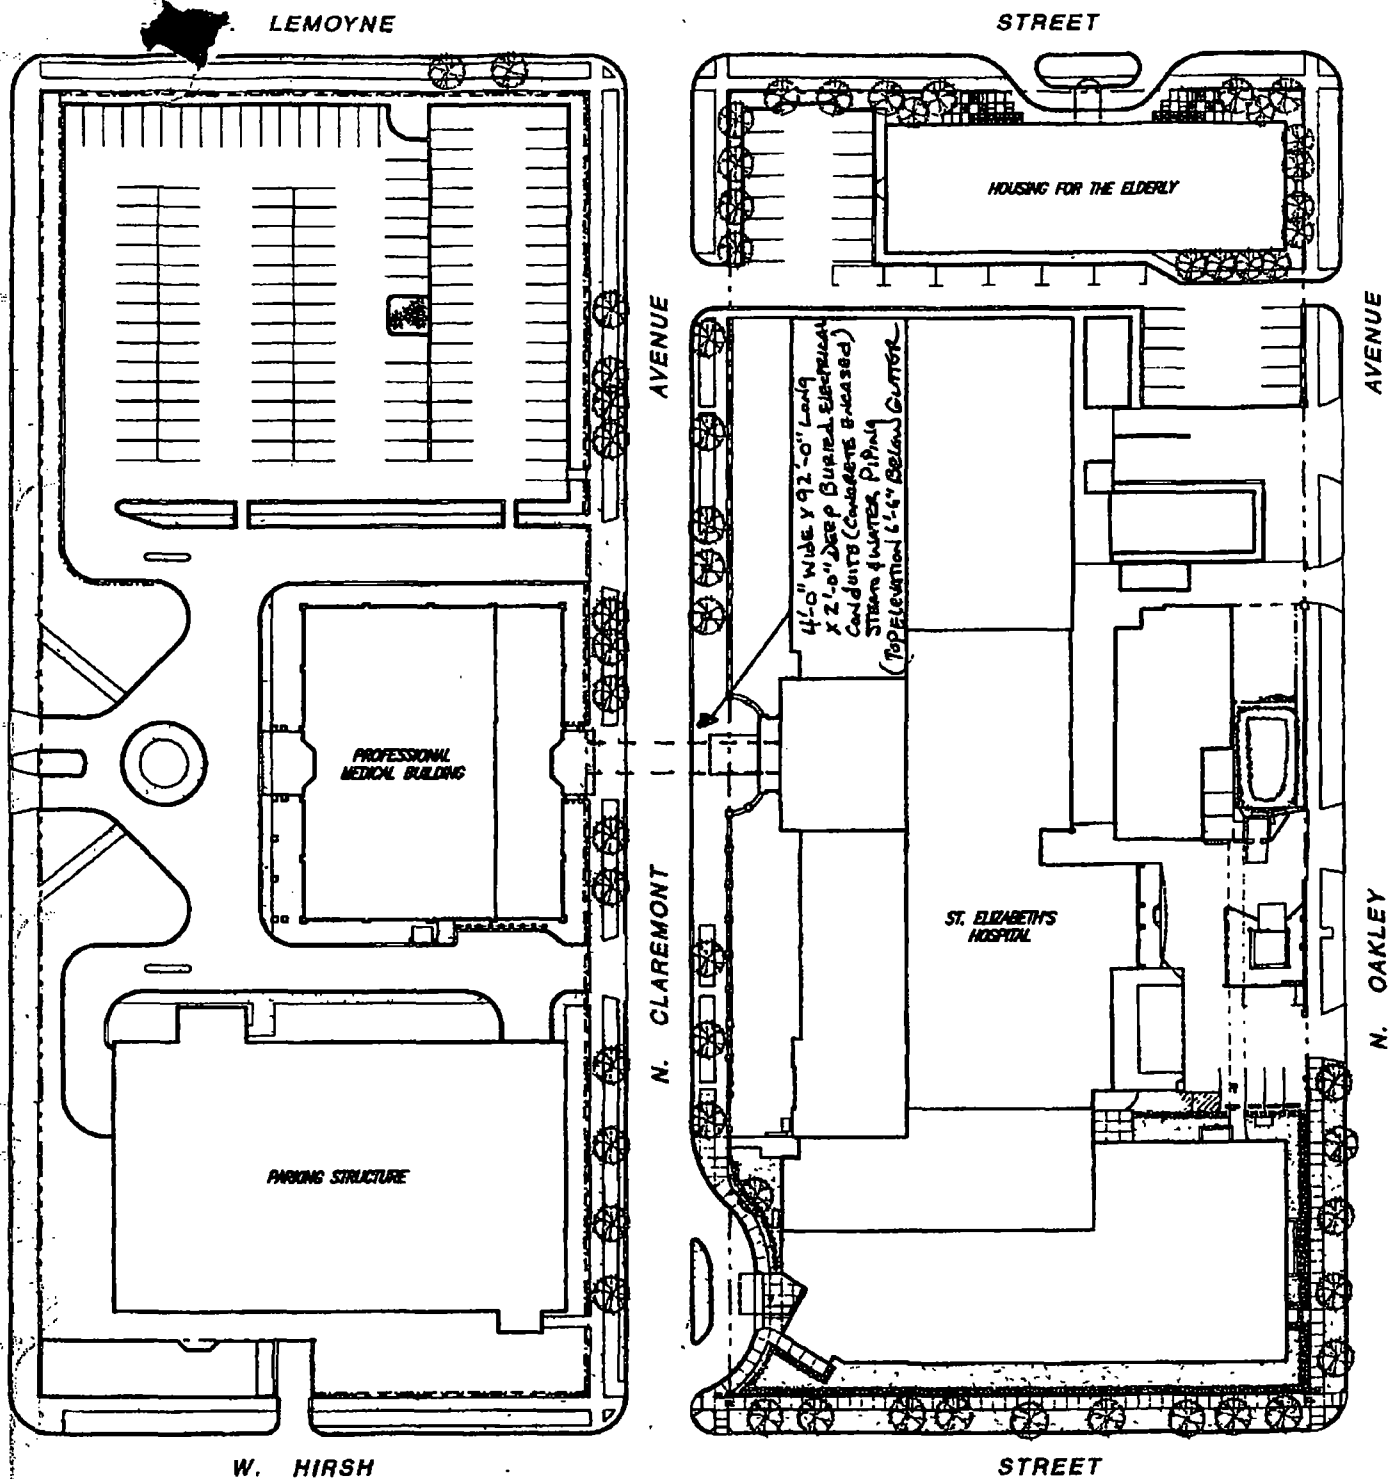

ST. ELIZABETH'S HOSPITAL

1431 N Claremont Avenue
Chicago, Illinois 60622



Site Plan
Scale: 1" = 80'-0"



Department of Business Affairs and Consumer Protection
Small Business Center- Public Way Use Unit
City Hall- 121 N. LaSalle Street Room 800 • Chicago, IL 60602
312-74-GOBIZ / 312-744-6249 • (312) 744-1944 (TTY)
<http://www.cityofchicago.org/bacp>

10/14/2015

Alderman Proco Joe Moreno
Ward # 01
City of Chicago
City Hall, Room 300
121 North LaSalle Street
Chicago, Illinois 60602

Re: An ordinance to use and maintain a portion of the public right-of-way for **one (1) concrete trench(s)** for **PRESENCE SAINT ELIZABETH HOSPITAL**, adjacent to the premises known as **1431 N. Claremont Ave.**

Dear Alderman Proco Joe Moreno:

The applicant referenced above has requested the use of the public right-of-way for a **concrete trench(s)**. An ordinance has been prepared by the Department of Business Affairs and Consumer Protection – Small Business Center - Public Way Use Unit for presentation to the City Council. Because this request was made for properties located in your ward, as approved by you as per the attached, I respectfully request that you introduce the attached ordinance at the next City Council meeting.

If you have any questions regarding this ordinance, please contact Anthony Bertuca at (312) 744-5506.

Department of Business Affairs and Consumer Protection