



# City of Chicago



O2015-7525

Office of the City Clerk

## Document Tracking Sheet

<b>Meeting Date:</b>	10/14/2015
<b>Sponsor(s):</b>	Reilly (42)
<b>Type:</b>	Ordinance
<b>Title:</b>	Grant(s) of privilege in public way for Bed Bath & Beyond of California LLC
<b>Committee(s) Assignment:</b>	Committee on Transportation and Public Way

ORDINANCE  
BED BATH & BEYOND OF CALIFORNIA LLC  
Acct. No. 254000 - 3  
Permit No. 1120360

*Be It Ordained by the City Council of the City of Chicago:*

SECTION 1. Permission and authority are hereby given and granted to BED BATH & BEYOND OF CALIFORNIA LLC, upon the terms and subject to the conditions of this ordinance to maintain and use two (2) sign(s) projecting over the public right-of-way attached to its premises known as 530 N. State St..

Said sign structure(s) measures as follows; along N. State Street & Grand Avenue:  
One (1) at two point five (2.5) feet in length, twenty (20) feet in height and thirty-six (36) feet above grade level.

Said sign structure(s) measures as follows; along Ohio Street:  
One (1) at two point five (2.5) feet in length, twenty (20) feet in height and thirty-six (36) feet above grade level.

The location of said privilege shall be as shown on prints kept on file with the Department of Business Affairs and Consumer Protection and the Office of the City Clerk.

Said privilege shall be constructed in accordance with plans and specifications approved by the Department of Transportation (Division of Project Development) and Zoning Department - Signs.

This grant of privilege in the public way shall be subject to the provisions of Section 10-28-015 and all other required provisions of the Municipal Code of Chicago.

The grantee shall pay to the City of Chicago as compensation for the privilege #1120360 herein granted the sum of six hundred (\$600.00) per annum in advance.


A 25% penalty will be added for payments received after due date.

The permit holder agrees to hold the City of Chicago harmless for any damage, relocation or replacement costs associated with damage, relocation or removal of private property caused by the City performing work in the public way.

Authority herein given and granted for a period of five (5) years from and after 12/17/2013.

Alderman

  
Brendan Reilly 42<sup>nd</sup> Ward

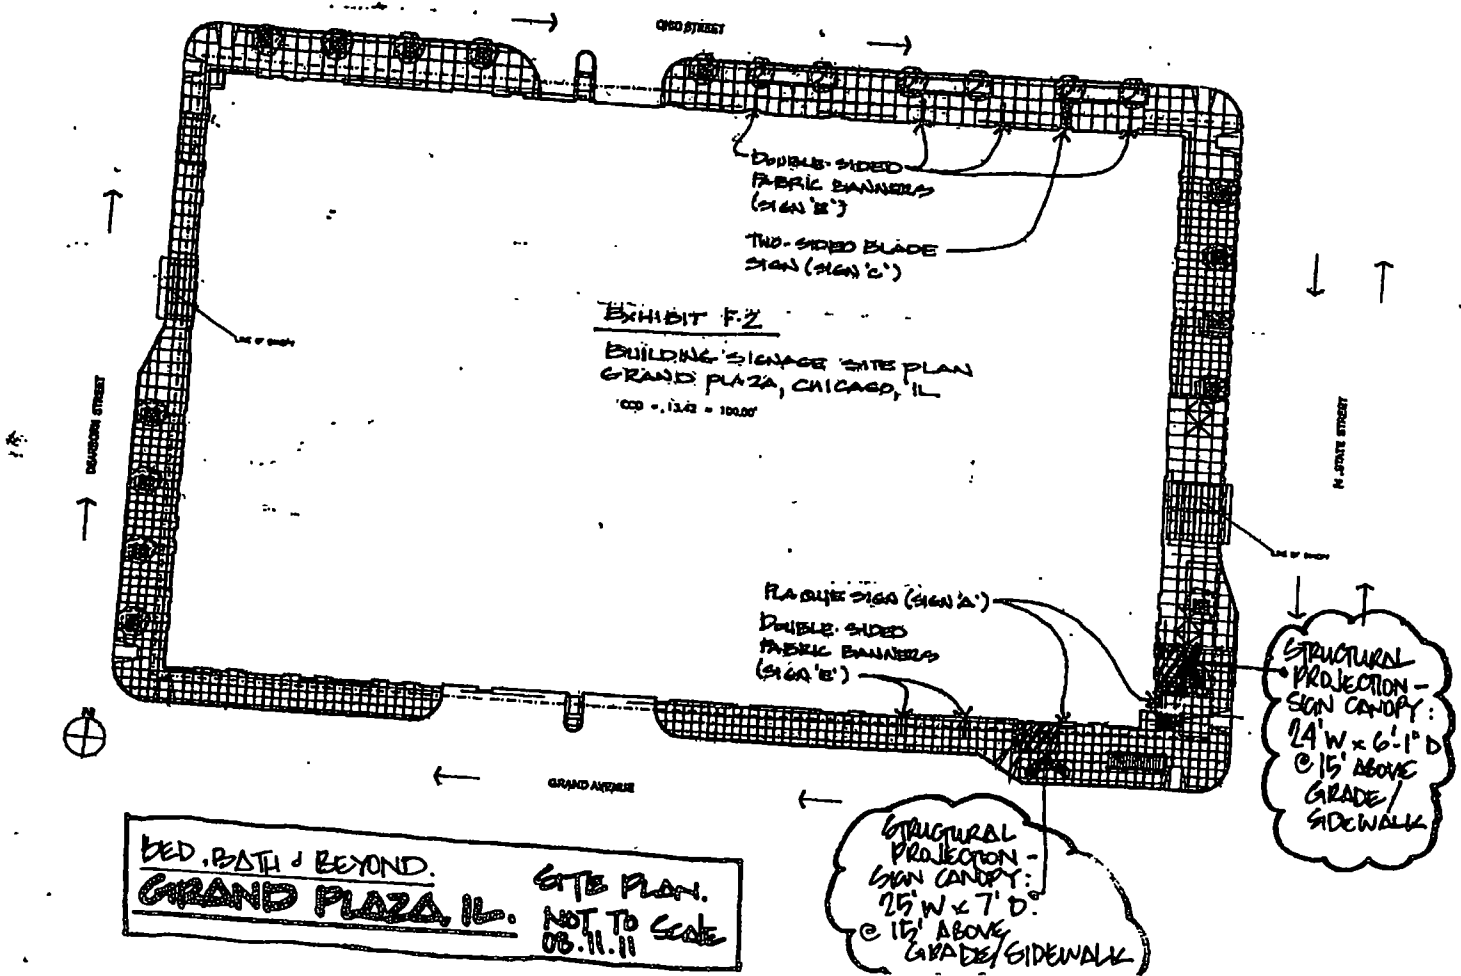

ED. BATH & BEYOND.  
**GRAND PLAZA, IL.** SITE PLAN.  
NOT TO SCALE  
08.11.11