



# City of Chicago



O2015-7595

Office of the City Clerk

## Document Tracking Sheet

<b>Meeting Date:</b>	10/14/2015
<b>Sponsor(s):</b>	Smith (43)
<b>Type:</b>	Ordinance
<b>Title:</b>	Grant(s) of privilege in public way for Karie A. Katz - planters
<b>Committee(s) Assignment:</b>	Committee on Transportation and Public Way

ORDINANCE  
KARIE A. KATZ  
Acct. No. 351069 - 1  
Permit No. 1119897

*Be It Ordained by the City Council of the City of Chicago:*

SECTION 1. Permission and authority are hereby given and granted to KARIE A. KATZ, upon the terms and subject to the conditions of this ordinance to maintain and use, as now constructed, two (2) Planter(s) on the public right-of-way for beautification purposes adjacent to its premises known as 1934 N. Howe St..

Said Planter(s) at N. Howe measure(s):

One (1) at five (5) feet in length, and four point six six (4.66) feet in width for a total of twenty-three point three (23.3) square feet.

Said Planter(s) at N. Howe measure(s):

One (1) at five point three three (5.33) feet in length, and four point six six (4.66) feet in width for a total of twenty-four point eight four (24.84) square feet.

Grantee must allow the required clear and unobstructed space for pedestrian passage at all times per rules and regulations approved by the Department of Transportation.

The location of said privilege shall be as shown on prints kept on file with the Department of Business Affairs and Consumer Protection and the Office of the City Clerk.

Said privilege shall be constructed in accordance with plans and specifications approved by the Department of Planning and Development and Department of Transportation (Division of Project Development).

This grant of privilege in the public way shall be subject to the provisions of Section 10-28-015 and all other required provisions of the Municipal Code of Chicago.

The grantee shall pay to the City of Chicago as compensation for the privilege #1119897 herein granted the sum of zero (\$0.00) per annum in advance.


A 25% penalty will be added for payments received after due date.

The permit holder agrees to hold the City of Chicago harmless for any damage, relocation or replacement costs associated with damage, relocation or removal of private property caused by the City performing work in the public way.

Authority herein given and granted for a period of five (5) years from and after 05/12/2015.

Alderman

  
Michele Smith 43rd Ward

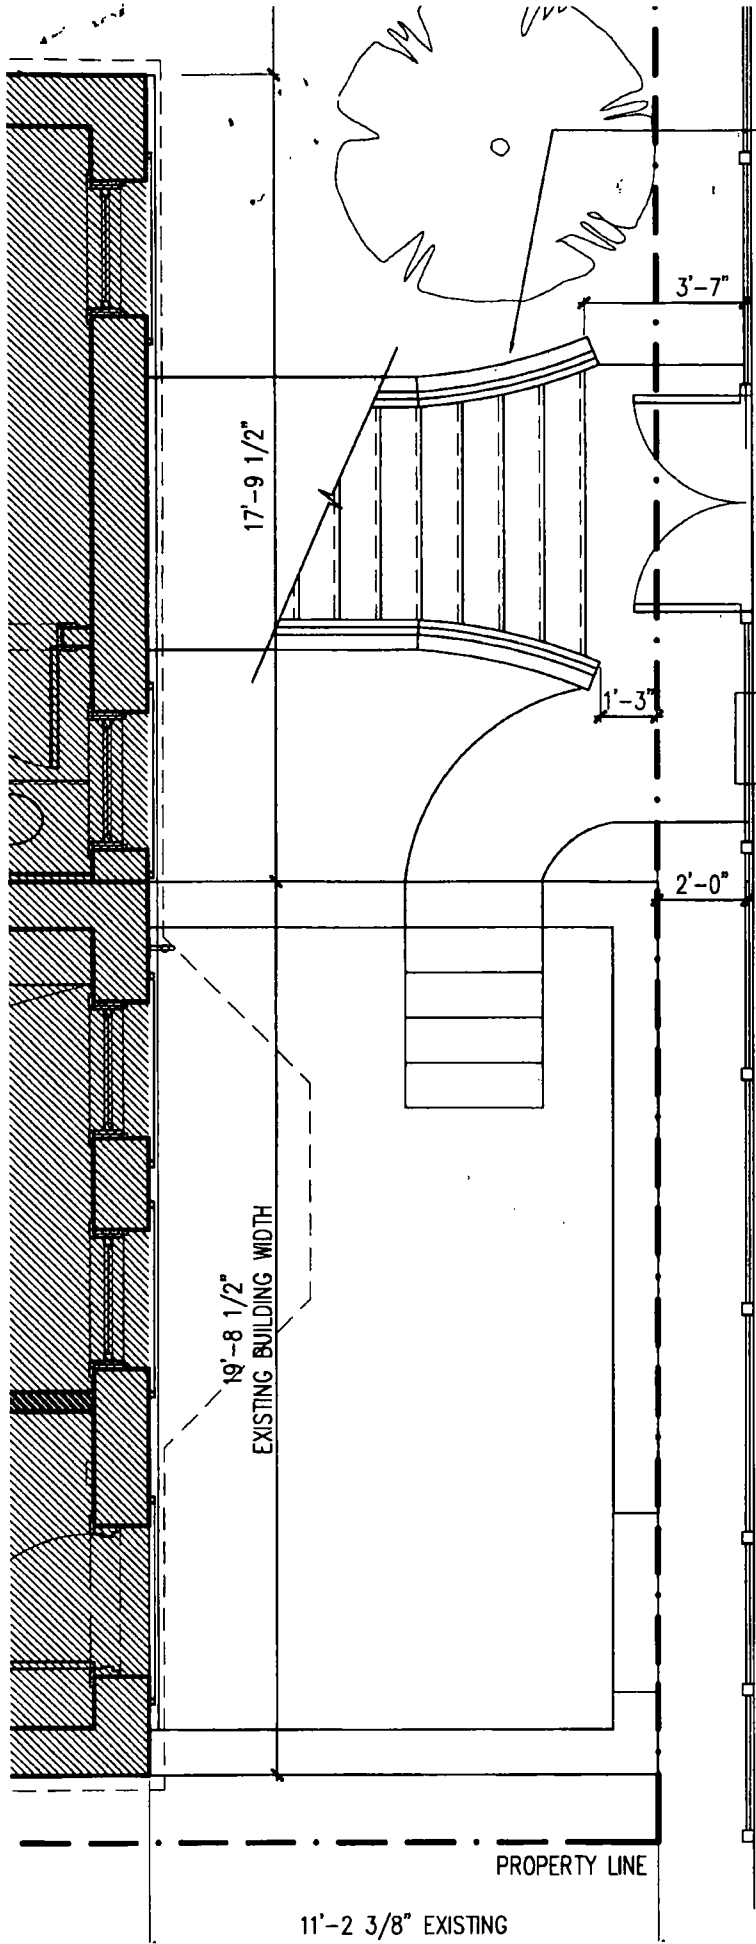


NEW CUSTOM  
LIMESTONE-CLAD  
STAIRCASE

EXISTING  
TREE -  
4"Ø TRUNK

EXISTING 6"Ø  
STREET LIGHT  
POLE TO REMAIN

EXISTING  
TREE -  
7"Ø TRUNK

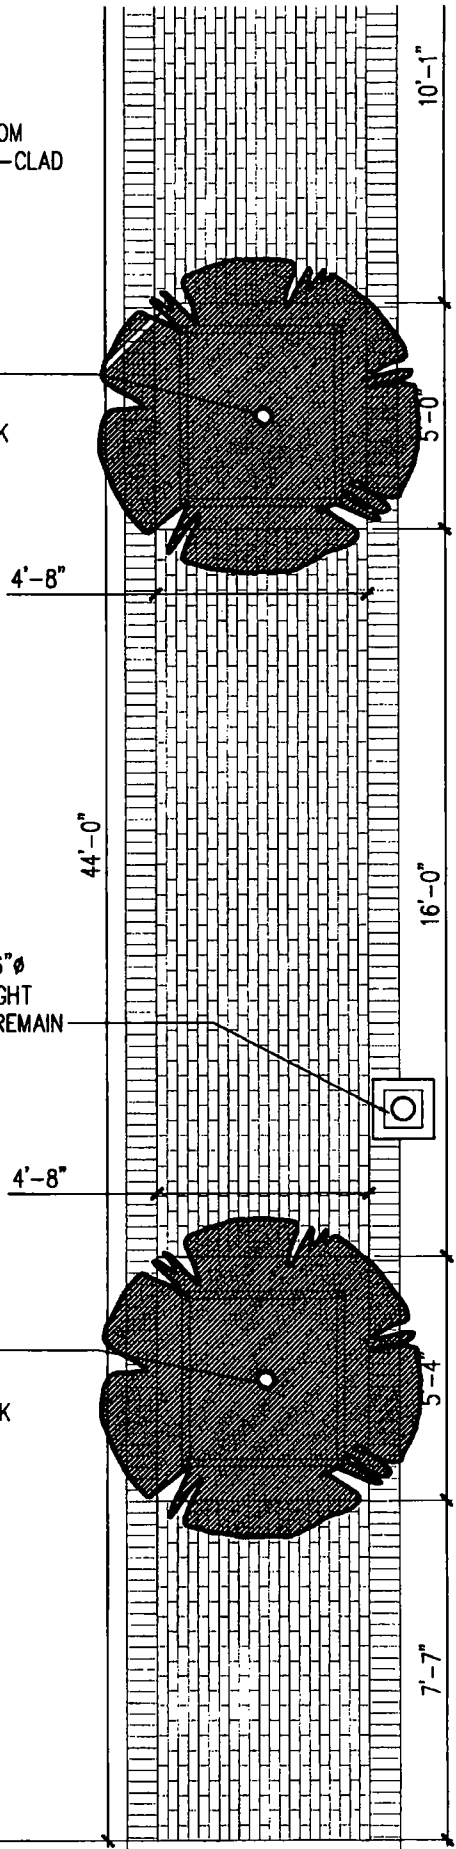

NORTH HOWE STREET