



City of Chicago



Or2015-618

Office of the City Clerk

Document Tracking Sheet

Meeting Date:	10/14/2015
Sponsor(s):	Burke (14)
Type:	Order
Title:	Issuance of permits for sign(s)/signboard(s) at 4150 S Pulaski Rd.
Committee(s) Assignment:	Committee on Zoning, Landmarks and Building Standards

Committee on Zoning, Landmarks
and Building Standards
City Council Meeting
Alderman Edward M. Burke
Sign Order

ORDERED, that the Commissioner of Buildings is hereby directed to issue
a sign permit to:

NORTH SHORE SIGN CO.
1925 Industrial Drive
Libertyville, IL 60048

For the erection of a sign/signboard over 24 feet in height and/or over 100 square
feet (in area of one face) at:

ROSS DRESS FOR LESS
4150 S. Pulaski Road
Chicago, IL 60632


Dimensions: length 39' height 11' - 9"

Height above grade/roof to top of sign 31' - 9" feet

Total Square Foot Area 458 square feet

Elevation EAST

Such sign shall comply with all applicable provisions of TITLE 17 of the
Chicago Zoning Ordinance and all other applicable provisions of the Municipal
Code of the City of Chicago governing the construction and maintenance of
outdoor signs, signboards and structures.

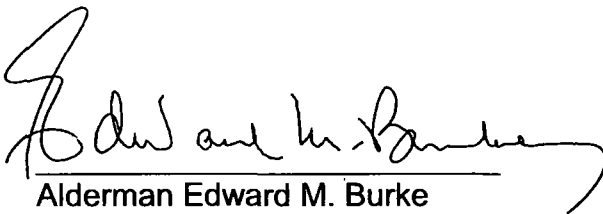

Alderman Edward M. Burke
Ward 14

Notes:


- LANDLORD TO PROVIDE:
- ADEQUATE ACCESS BEHIND LOGO LETTERS FOR INSTALLATION AND MAINTENANCE, PER ARTICLE 600 OF THE N.E.C.
 - ONE (1) 20 AMP 120V ISOLATED SIGN CIRCUITS AND JUNCTION BOX TO AREA BEHIND SIGN LETTERS CONNECTED TO THE ENERGY MANAGEMENT SYSTEM
 - AT LEAST 1/2" THICK PLYWOOD BACKING BEHIND ALL E.I.F.S WALL SYSTEMS FOR SIGN AND BANNER SUPPORT
- SIGN FASCIA TO BE FREE OF JOINTS & REVEALS, AND OF A LIGHT COLOR (MINIMUM 80% L.R.V.) TO PROVIDE HIGH CONTRAST AND VISIBILITY FOR THE SIGN.
- ALL COLORS ARE SUBJECT TO ROSS STORES, INC. REVIEW AND APPROVAL. COLOR APPEARANCE MAY BE ALTERED BY PRINTING, SEE APPROVED FINAL CONSTRUCTION DRAWINGS FOR COLOR SPECIFICATIONS.
- IF ANY SIGNAGE PROPOSED IN THIS EXHIBIT IS ALTERED BY LOCAL GOVERNMENT AUTHORITIES, ROSS STORES, INC. RESERVES THE RIGHT TO, AT NO COST, ADJUST ARCHITECTURAL FEATURES TO BEST ACCOMMODATE THE ALTERED SIGNAGE.

- (A) 72"H INDIVIDUAL "ROSS" PAN CHANNEL LETTER-LOK LOGO LETTERS
FACES: TUF-GLAS SG 21210-E4 MATTE BLUE
RETURN: 8"D ALUM. W/ WHITE FINISH
TRIM CAP: 2" WHITE JEWELITE
LETTER BACKS: ALUMINUM
LEDS: INGEN 55-KD12CL-RW 9000K WHITE
MOUNTING: 1/4"-20 GALV. THRU BOLTS
PEG OFF: 1/2" SPACERS
- (B) 39"H INDIVIDUAL "DFL" LOGO LETTERS:
ALL CALLOUTS SAME AS "ROSS" EXCEPT:
RETURN: 5"D ALUM. W/ WHITE FINISH
TRIM CAP: 1" WHITE JEWELITE
- (C) SIGN FASCIA BY LANDLORD (SEE NOTES)

- (D) TYP. 24" H X 48" W X 1" D SINTRA OVAL "ROSS" LOGO WALL PLAQUE
(SEE SHEET EL FOR DETAILS)
TWO (2) REQUIRED AS SHOWN.
IF BACKGROUND IS UNEVEN
DRESS SURFACE 2" BEYOND & BEHIND
ROSS OVAL WALL PLAQUE SO THAT
PLAQUE SITS FLUSH AGAINST WALL
- (E) TYP. ARCHITECTURAL LIGHTING BY LANDLORD
SUBJECT TO ROSS APPROVAL
- (F) TYP. ROSS BLUE IDENTITY BANDS
BY LANDLORD
- (G) CLEAR ANODIZED ALUMINUM STOREFRONT
& DOORS BY LANDLORD
- (H) METAL CANOPY BY LANDLORD

- (I) 23" H X 46" W X 10" D DOUBLE-FACE
INTERNALLY ILLUMINATED UC SIGN
8'-6" ABOVE FINISH FL.
CENTER OVER ENTRANCE DOORS
(SEE SHEET UC FOR DETAILS)
- (J) TYP. SET OF FIVE (5) EYE-BOLTS
FOR BANNER ATTACHMENT, BY LANDLORD.
TWO (2) SETS REQUIRED AS SHOWN.
- (K) ADJACENT PARAPET MAY NOT BE HIGHER
THAN THE ROSS BASE BUILDING
- (L) FROSTED FILM BY LANDLORD

150'-0" LEASE LINE TO LEASE LINE

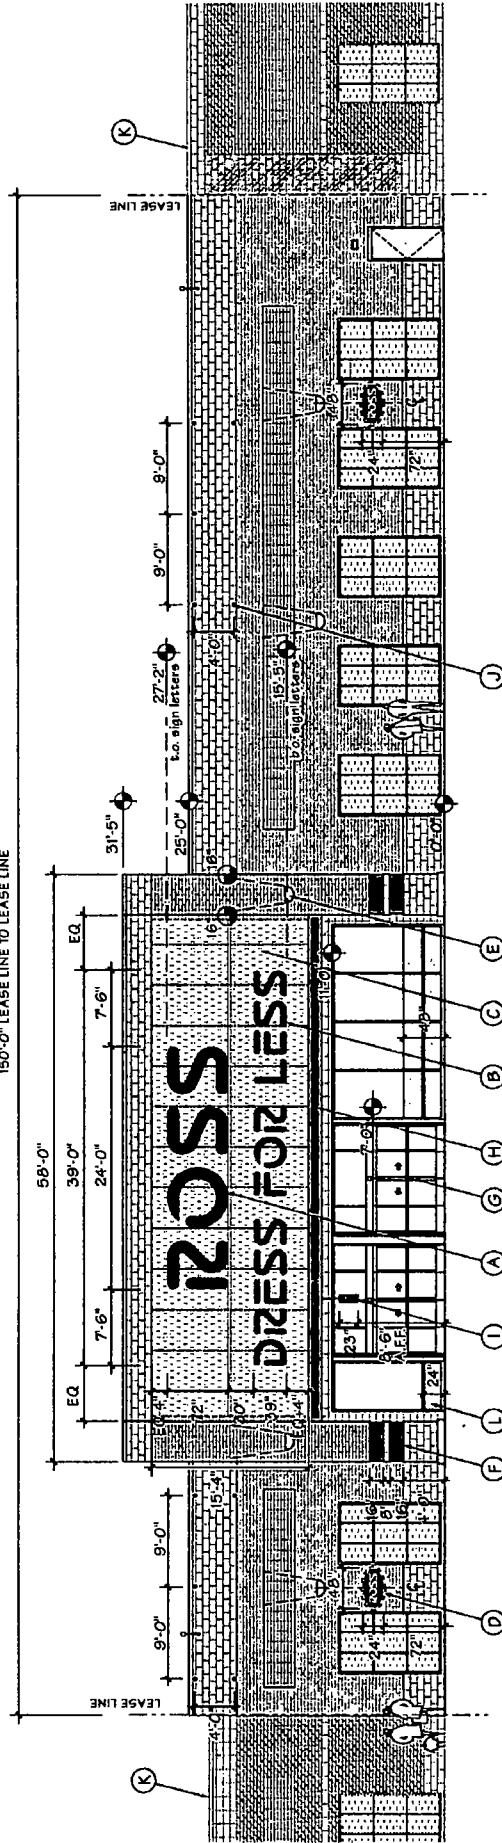

SIGN AREA ALLOWED : 750 S.F.	SIGN AREA USED : 481 S.F.
ROSS	ROSS
DRESS FOR LESS	DRESS FOR LESS
11'-9"H X 39'-0"W = 458 s.f.	WALL PLAQUES: 2' X 4' X 2' = 16 S.F.
UNDERCANOPY SIGN: 1.9' X 3.8' = 7.22 S.F.	
Engineering: Not Applicable	
Sign/Wall dimensions: see above	
Blade: See Sheet UC	
Installation: See Sheet 9a/c	
Elec. Characteristics: see Sheet W1	
Blade: None	
Depth over ROW: 3'-10"	
Weight: 440 lbs total	
Elec. Load: see Sheet W1	

1 STOREFRONT - EAST - PULASKI ROAD - ELEVATION


SCALE: 3/32" = 1'-0"

BUSINESS LICENSE #2320943

ROSS DRESS FOR LESS	1008/12 1001/12 1003/12 02/14/13 07/14/14 07/23/14
	drawn Exhibit AE2-1 12018 AE2-2 130213 LED Sign Calc.


#1551 ARCHER HEIGHTS
Pulaski Promenade
NWC 42nd. Place & Pulaski Rd.
Chicago, IL 60632

BUSINESS LICENSE #2320943

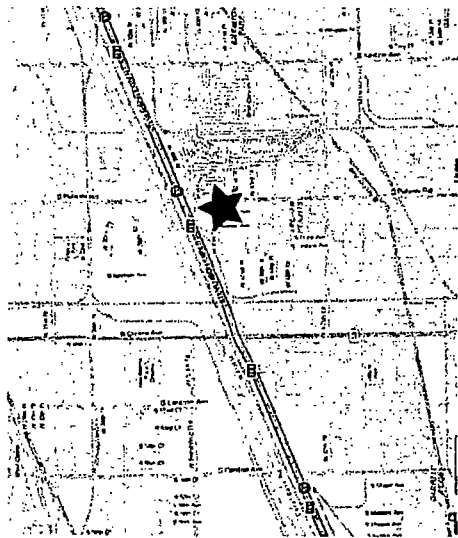

VICINITY MAPS

NOT TO SCALE

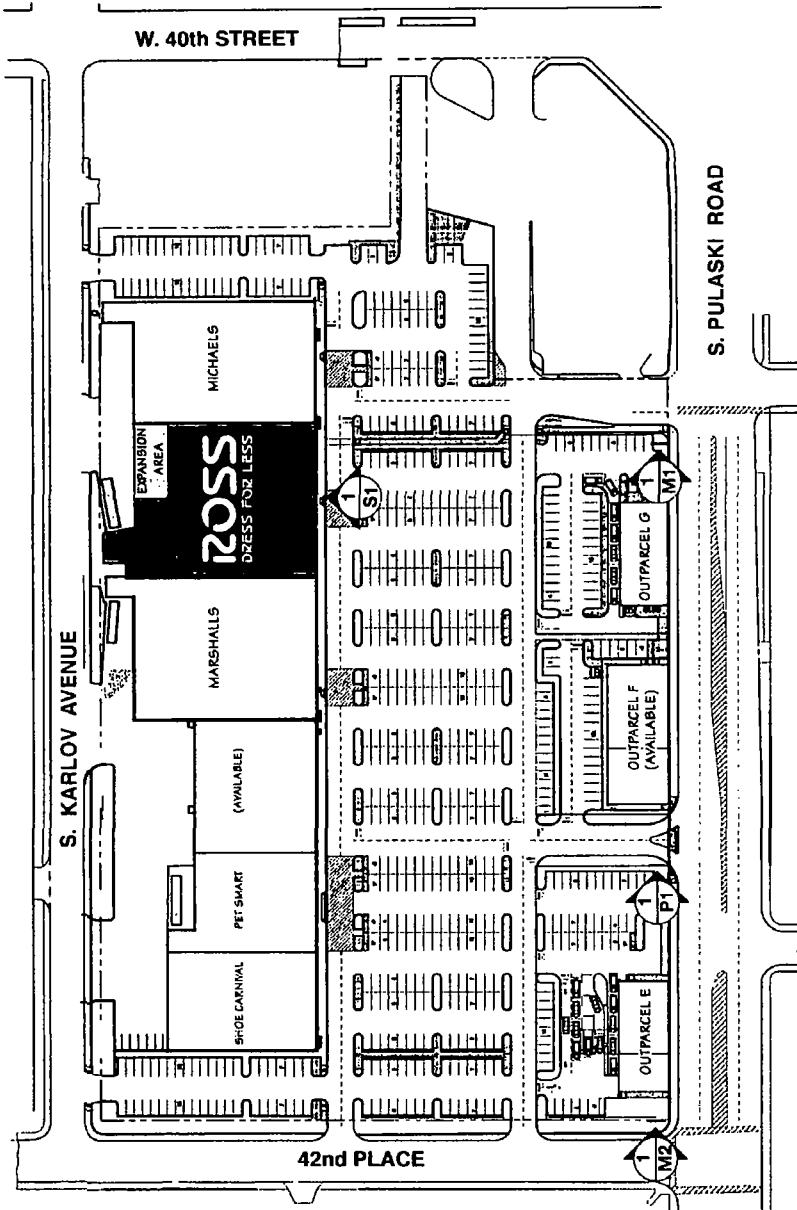

SITE PLAN

NOT TO SCALE



BUSINESS LICENSE #2320943

REV	DATE	BY	APP'D
01	08/31/11	drawn	
02	02/06/12	rev. site plan per RL	
03	02/06/12	add PJ	
04	02/06/12	add PJ	
#1551 ARCHER HEIGHTS
Pulaski Promenade
NW 42nd. Place & Pulaski Rd.
Chicago, IL 60632

ROSS
DRESS FOR LESS



bma
bill moore & associates
1027 Madison Ave.
P.O. Box 2133
Chicago, IL 60604-0133
(312) 556-0000
www.bma.com



bill moore & associates



ROSS
DRESS FOR LESS



#1551 ARCHER HEIGHTS
Pulaski Promenade
NW 42nd. Place & Pulaski Rd.
Chicago, IL 60632

REV	DATE	BY	APP'D
01	08/31/11	drawn	
02	02/06/12	rev. site plan per RL	
03	02/06/12	add PJ	
04	02/06/12	add PJ	
SHEET
K

- (A) TYPICAL MOUNTING HOLE FOR 1/4" THRU-BOLTS WITH 1/2" THICK
NON-CORROSIVE MOUNTING BLOCK SPACER BEHIND LETTER
- (B) TYPICAL SECONDARY (LOW VOLTAGE) FEED HOLE WITH 1/2" THICK
NON-CORROSIVE MOUNTING BLOCK SPACER BEHIND LETTER
- (C) TYPICAL LED MODULE
- (D) ALUMINUM LETTER-BACK
- (E) TYPICAL POWER SUPPLY

72" ROSS	
FEED LOCATION:	BOTTOM
LEDs:	SS Light - KDL White 8000K - KDL-9000 Part# 95-KDL-2CL-RW 733 Modules: 351.8 Watts
POWER SUPPLIES:	Remote - INDOOR LOCATION Universal Lighting Technologies Sigma LED Systems Part# 12V60UNV-Q 8 - 60 Watt Power Supplies
39" DRESS FOR LESS	
FEED LOCATION:	TOP
LEDs:	SS Light - KDL White 8000K - KDL-9000 Part# 95-KDL-2CL-RW 839 Modules: 402.7 Watts
POWER SUPPLIES:	Remote - INDOOR LOCATION Universal Lighting Technologies Sigma LED Systems Part# 12V60UNV-Q 12 - 60 Watt Power Supplies
TOTALS:	1572 Modules; 754.5 Watts; 20 Power Supplies; 6.5 Amps

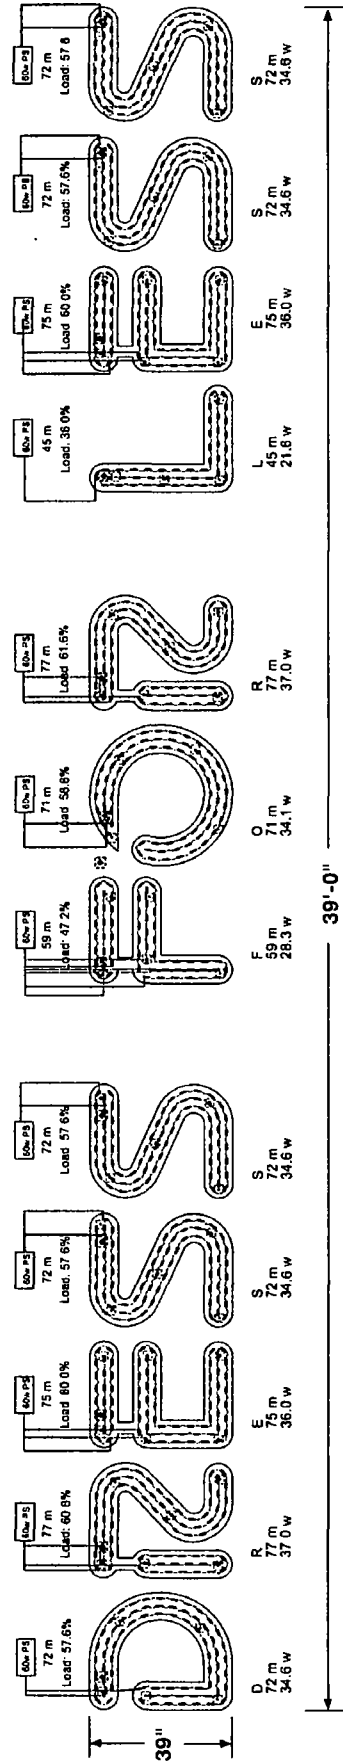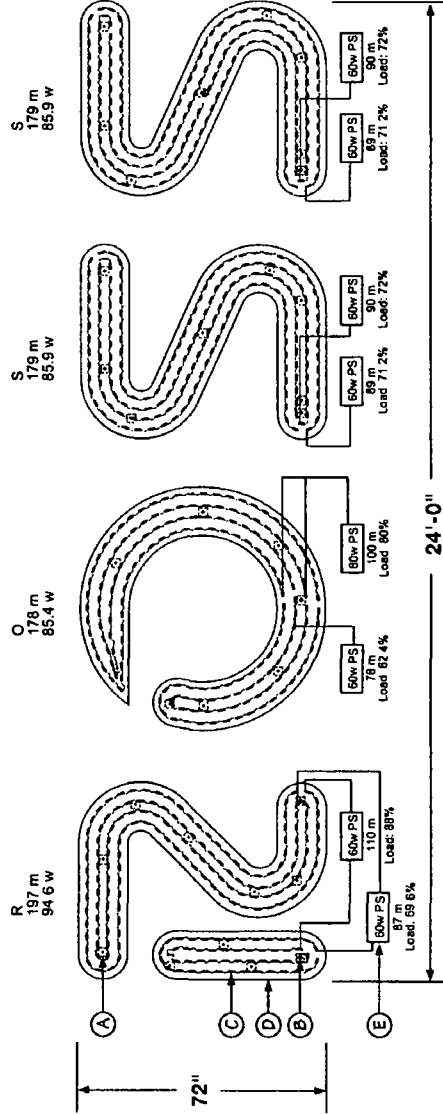

72"/39" LED & WIRING LAYOUT

N.T.S.



BUSINESS LICENSE #2320943

1625 JORDAN AVE
DENVILLE, GA 30133
(770) 426-0133
denny.co@bma-q153.com
www.bma-q153.com

#1551 ARCHER HEIGHTS
Pulaski Promenade
NWC 42nd Place & Pulaski Rd.
Chicago, IL 60632

bill moore & associates

- NOTES:
- SEE SHEET 51 FOR SIGN LOCATION
 - SIGN MUST MEET UL 2161 AND 1998 NEC SPECIFICATIONS
 - ELECTRICAL CONTRACTOR TO SUPPLY ONE (1) 20 AMP 120 VOLT DEDICATED SIGN CIRCUIT TERMINATED IN JUNCTION BOX WITHIN FIVE FEET OF THE SIGN AND CONNECTED TO THE ENERGY MANAGEMENT SYSTEM.

SHEET
W1