



# City of Chicago



O2015-7766

Office of the City Clerk

## Document Tracking Sheet

<b>Meeting Date:</b>	10/21/2015
<b>Sponsor(s):</b>	Reilly (42)
<b>Type:</b>	Ordinance
<b>Title:</b>	Grant(s) of privilege in public way for Northwestern Memorial Hospital
<b>Committee(s) Assignment:</b>	Committee on Transportation and Public Way

ORDINANCE  
NORTHWESTERN MEMORIAL HOSPITAL  
Acct. No. 69273 - 12  
Permit No. 1120343

*Be It Ordained by the City Council of the City of Chicago:*

SECTION 1. Permission and authority are hereby given and granted to NORTHWESTERN MEMORIAL HOSPITAL, upon the terms and subject to the conditions of this ordinance to maintain and use, as now constructed, one (1) Manhole(s) under the public right-of-way adjacent to its premises known as 201 E. Huron St..

Said Manhole(s) at E. Erie measure(s):

One (1) at two (2) feet in length, and two (2) feet in width for a total of four (4) square feet.

The location of said privilege shall be as shown on prints kept on file with the Department of Business Affairs and Consumer Protection and the Office of the City Clerk.

Said privilege shall be constructed in accordance with plans and specifications approved by the Department of Transportation (Office of Underground Coordination) and Department of Water Management.


This grant of privilege in the public way shall be subject to the provisions of Section 10-28-015 and all other required provisions of the Municipal Code of Chicago.


The grantee shall pay to the City of Chicago as compensation for the privilege #1120343 herein granted the sum of four hundred (\$400.00) per annum in advance.

A 25% penalty will be added for payments received after due date.

The permit holder agrees to hold the City of Chicago harmless for any damage, relocation or replacement costs associated with damage, relocation or removal of private property caused by the City performing work in the public way.

Authority herein given and granted for a period of five (5) years from and after 10/06/2015.

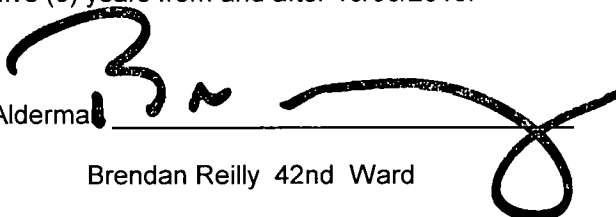Alderman   
Brendan Reilly 42nd Ward

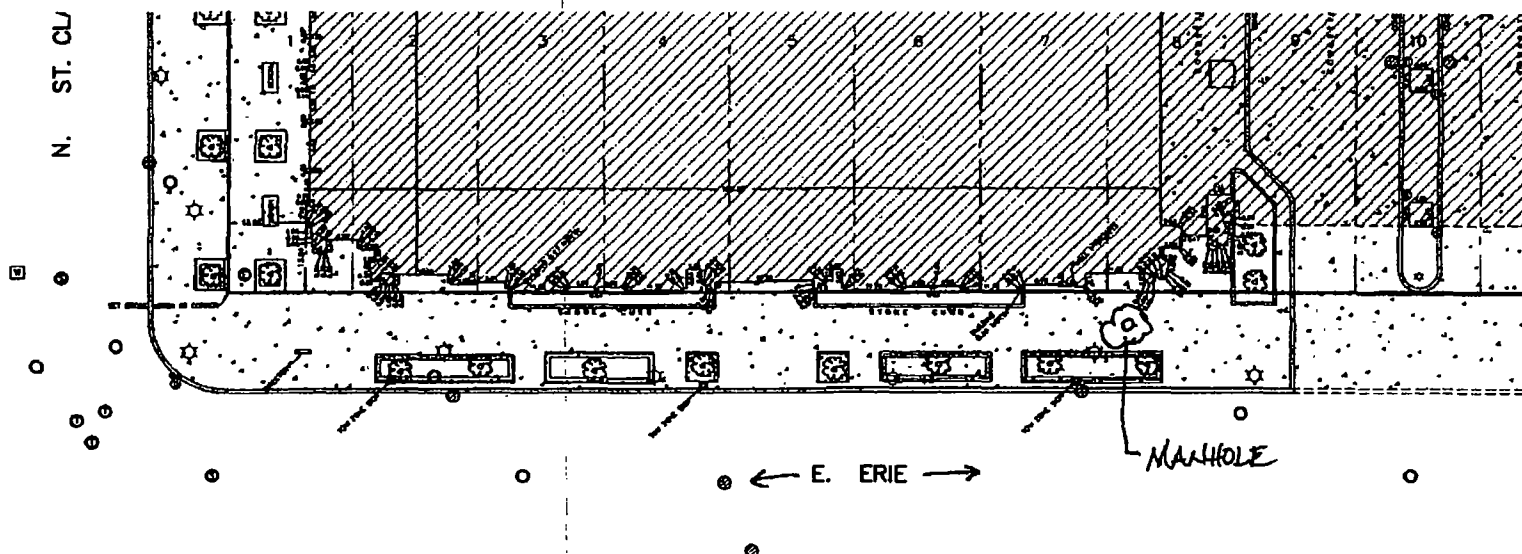

ORDERED BY: NORTHWESTERN MEMORIAL HOSPITAL	CHECKED: RGS	DRAWN: BS
ADDRESS: 251 E. MURKIN, CHICAGO, IL		
<b>CHICAGO GUARANTEE SURVEY COMPANY</b>		
A DIVISION OF PLCS, CORPORATION LICENSE NO. 031-001322 PROFESSIONAL LAND SURVEYOR 4505 NORTH ELSTON AVENUE, CHICAGO, IL 60630 TELEPHONE (312) 986-9445 FAX (312) 986-9679 EMAIL: DFD@PLCS-SURVEY.COM		
ORDER NO. <b>2010-13965-001</b>	DATE MAY 25, 2010 SCALE 1" = 15' FEET	PAGE NO. <b>1 of 1</b>

Distances are in  
BEFORE building  
done.

For easements,  
to your abstract

NO dimensions

Unless otherwise  
Datum if used i

COPYRIGHT CHIC

C:\CAD\2010\2010-13965\dwg\2010-13965-001.dwg

PARTIAL SITE PLAN  
MANHOLE, 69273-12  
PWH 1093050

