



# City of Chicago



O2015-8797

Office of the City Clerk

## Document Tracking Sheet

<b>Meeting Date:</b>	12/9/2015
<b>Sponsor(s):</b>	Osterman (48)
<b>Type:</b>	Ordinance
<b>Title:</b>	Grant(s) of privilege in public way for Conn's Cafe & Catering, Inc.
<b>Committee(s) Assignment:</b>	Committee on Transportation and Public Way

ORDINANCE  
CONN'S CAFE & CATERING INC  
Acct. No. 14721 - 1  
Permit No. 1120694

*Be It Ordained by the City Council of the City of Chicago:*

SECTION 1. Permission and authority are hereby given and granted to CONN'S CAFE & CATERING INC, upon the terms and subject to the conditions of this ordinance to maintain and use, as now constructed, five (5) Light Fixture(s) projecting over the public right-of-way adjacent to its premises known as 1535 W. Devon Ave..

Said Light Fixture(s) at W. DEVON AVENUE measure(s):

Five (5) at two (2) feet in length, point nine two (.92) feet in width and twelve point two five (12.25) feet above grade level.

The location of said privilege shall be as shown on prints kept on file with the Department of Business Affairs and Consumer Protection and the Office of the City Clerk.

Said privilege shall be constructed in accordance with plans and specifications approved by the Department of Transportation (Division of Project Development).

This grant of privilege in the public way shall be subject to the provisions of Section 10-28-015 and all other required provisions of the Municipal Code of Chicago.

The grantee shall pay to the City of Chicago as compensation for the privilege #1120694 herein granted the sum of ninety-five (\$95.00) per annum in advance.

A 25% penalty will be added for payments received after due date.


The permit holder agrees to hold the City of Chicago harmless for any damage, relocation or replacement costs associated with damage, relocation or removal of private property caused by the City performing work in the public way.

Authority herein given and granted for a period of five (5) years from and after 11/10/2015.


Alderman \_\_\_\_\_

A handwritten signature in black ink, appearing to read 'H. Osterman', is written over a horizontal line.

Harry Osterman 48th Ward

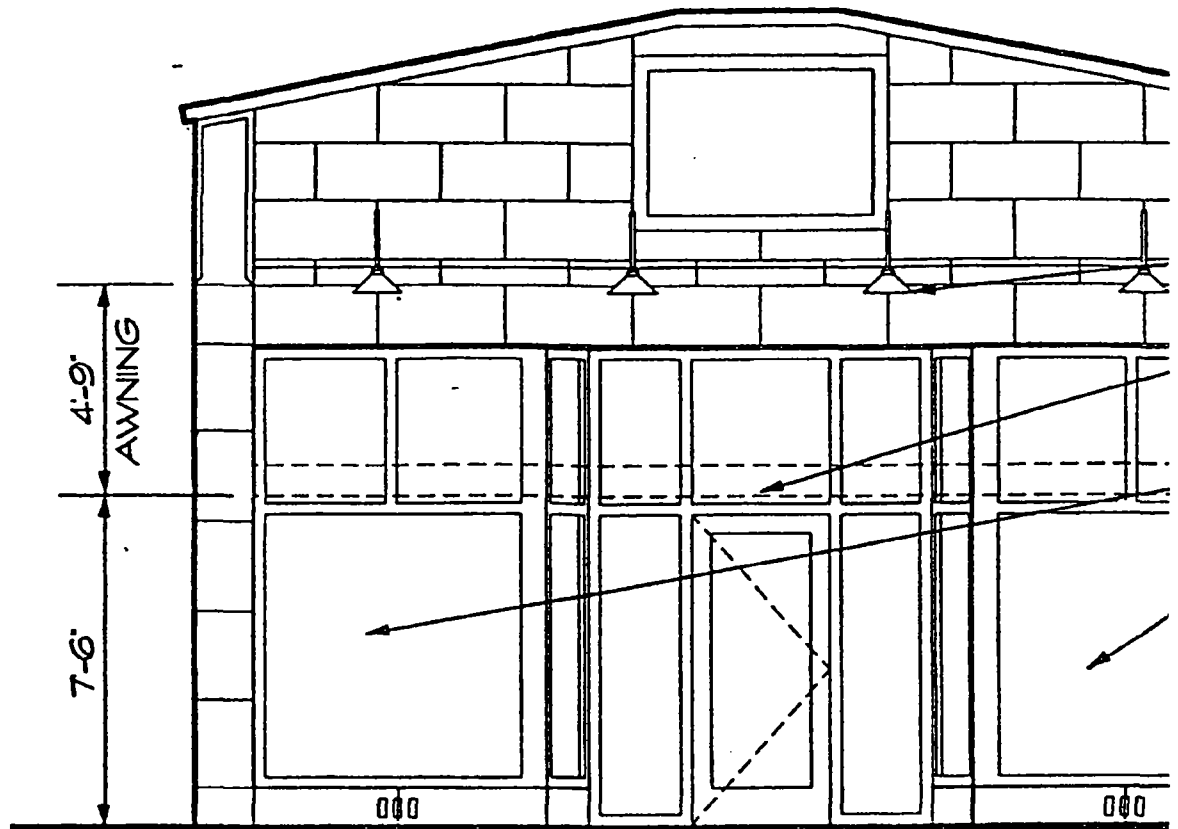


02 Front Elevation  
Scale: 1/4" = 1'-0"

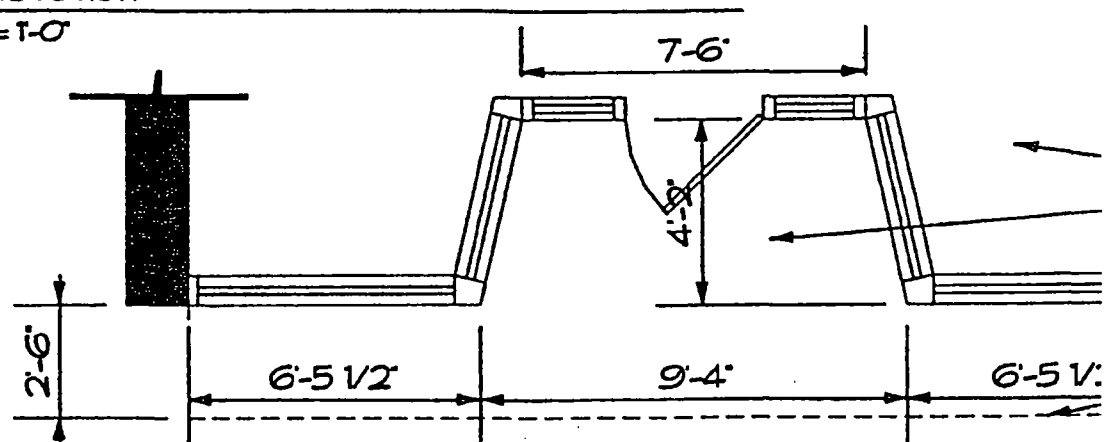

01 Front Entry Construction Plan  
Scale: 1/4" = 1'-0"

CONN'S CATERING  
(Conn's Cafe & Catering, Inc.)  
1535 West Devon Avenue  
Chicago, IL

Thomas R. Welch, Architect  
KLR Assoc., Inc.; Food Services Consult.  
Jonathan D. Ramsey, Consultant

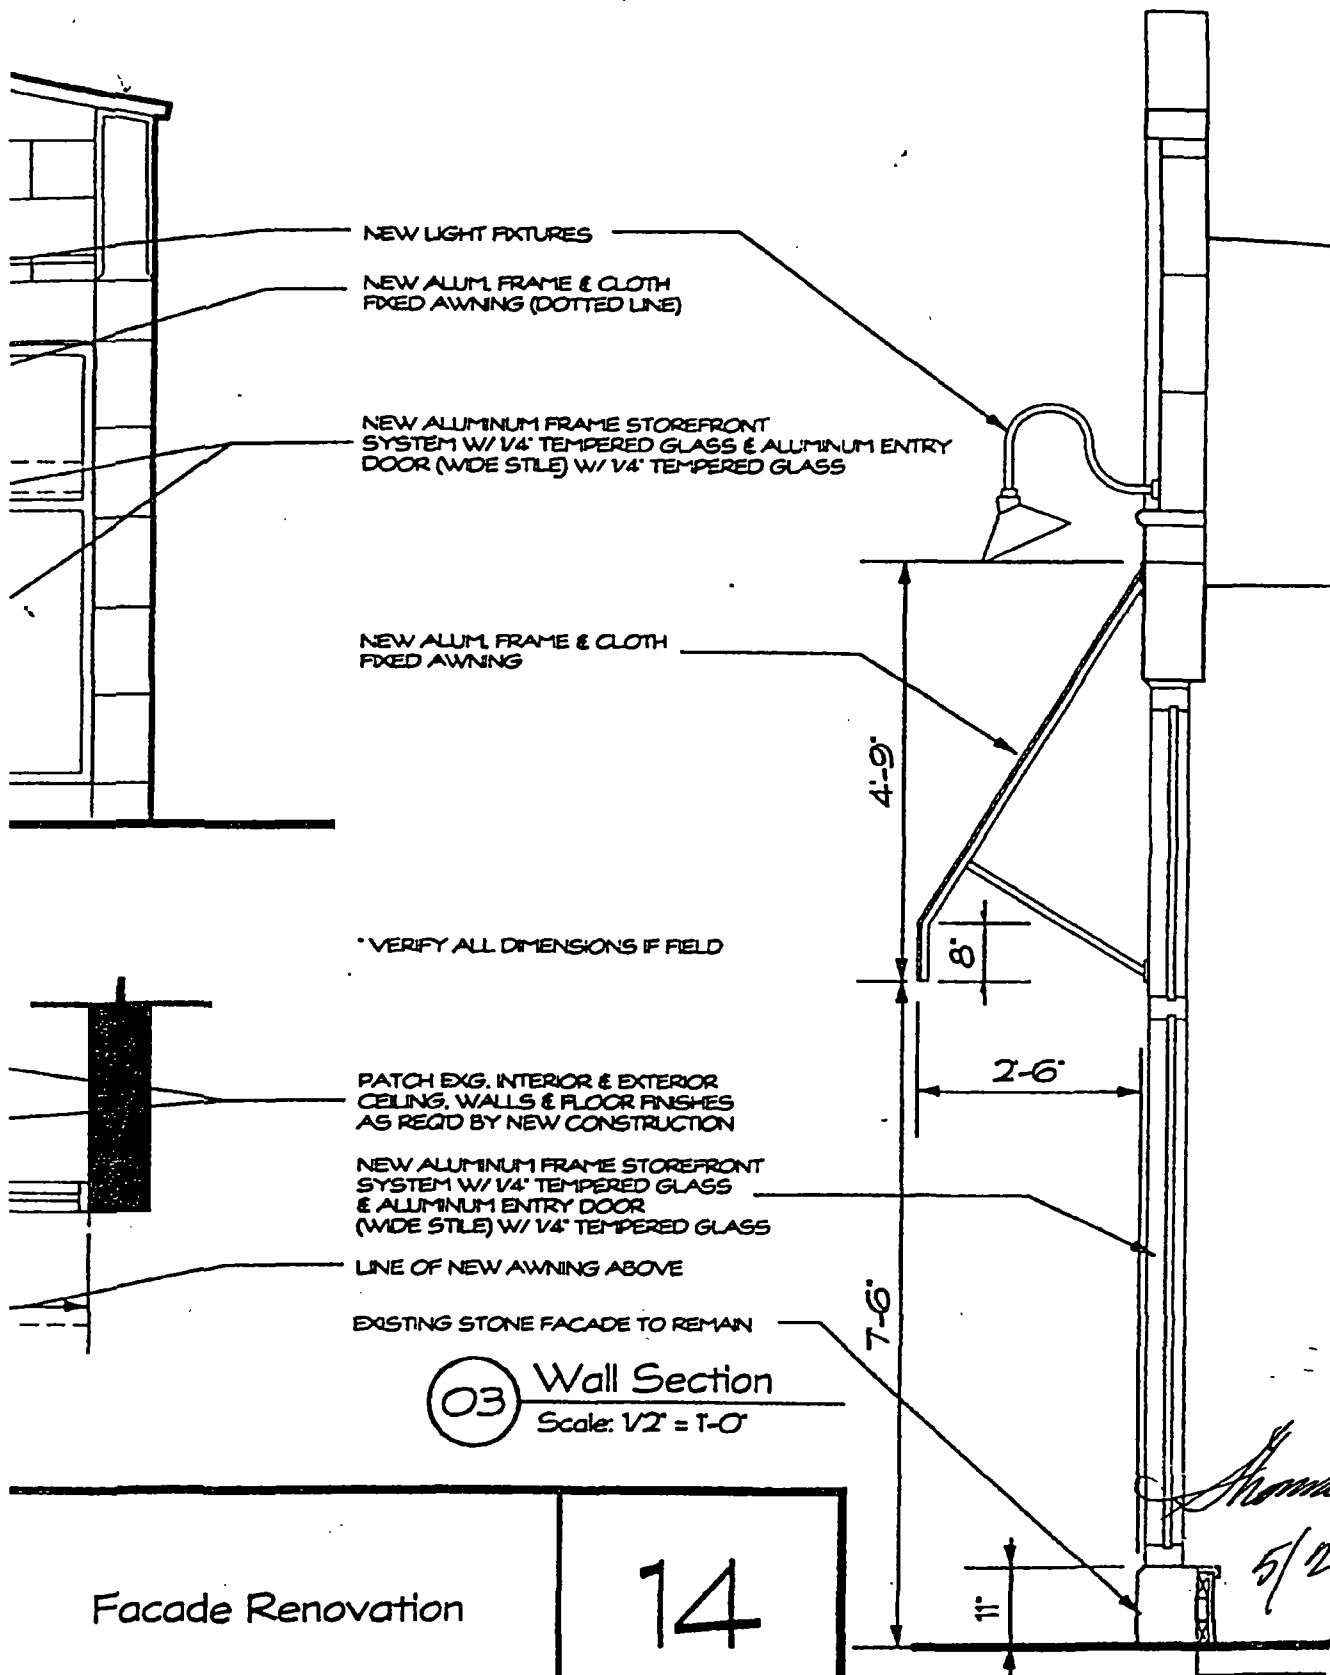

03 Wall Section  
Scale: 1/2" = 1'-0"

Facade Renovation

14

*Thomas R. Khan*  
5/21/99

01-7414

017414



**12/09/2015**

Alderman **Harry Osterman**  
Ward # **48**  
City of Chicago  
City Hall, Room **300**  
121 North LaSalle Street  
Chicago, Illinois 60602

Re: An ordinance to use and maintain a portion of the public right-of-way for **five (5) light fixture(s)** for **CONN'S CAFE & CATERING INC**, adjacent to the premises known as **1535 W. Devon Ave.**.

Dear Alderman **Harry Osterman**:

The applicant referenced above has requested the use of the public right-of-way for a **light fixture(s)**. An ordinance has been prepared by the Department of Business Affairs and Consumer Protection – Small Business Center - Public Way Use Unit for presentation to the City Council. Because this request was made for properties located in your ward, as approved by you as per the attached, I respectfully request that you introduce the attached ordinance at the next City Council meeting.

If you have any questions regarding this ordinance, please contact Anthony Bertuca at (312) 744-5506.

**Department of Business Affairs and Consumer Protection**