



City of Chicago



Or2016-29

Office of the City Clerk

Document Tracking Sheet

Meeting Date:	1/13/2016
Sponsor(s):	Burnett (27)
Type:	Order
Title:	Issuance of permits for sign(s)/signboard(s) at 1515 N Halsted St - west elevation - Permit No. 100629555
Committee(s) Assignment:	Committee on Zoning, Landmarks and Building Standards

Committee on Zoning, Landmarks
and Building Standards
City Council Meeting
Alderman Walter Burnett, Jr.
Sign Order

ORDERED, that the Commissioner of Buildings is hereby directed to issue
a sign permit to:

OLYMPIC SIGNS, INC.
1130 N. GARFIELD
LOMBARD, IL 60148

For the erection of a sign/signboard over 24 feet in height and/or over 100 square
feet (in area of one face) at:

SAKS FIFTH AVENUE – OFF 5TH
1515 N. HALSTED STREET
CHICAGO, IL 60642

Dimensions: length 16'-3" height 8'


Height above grade/roof to top of sign 34 feet

Total Square Foot Area 130 square feet

Elevation WEST


Permit #100629555

Such sign shall comply with all applicable provisions of TITLE 17 of the Chicago
Zoning Ordinance and all other applicable provisions of the Municipal Code of
the City of Chicago governing the construction and maintenance of outdoor
signs, signboards and structures.

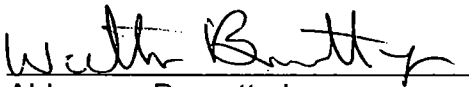
Alderman Burnett, Jr.
Ward #27



SIGN #2

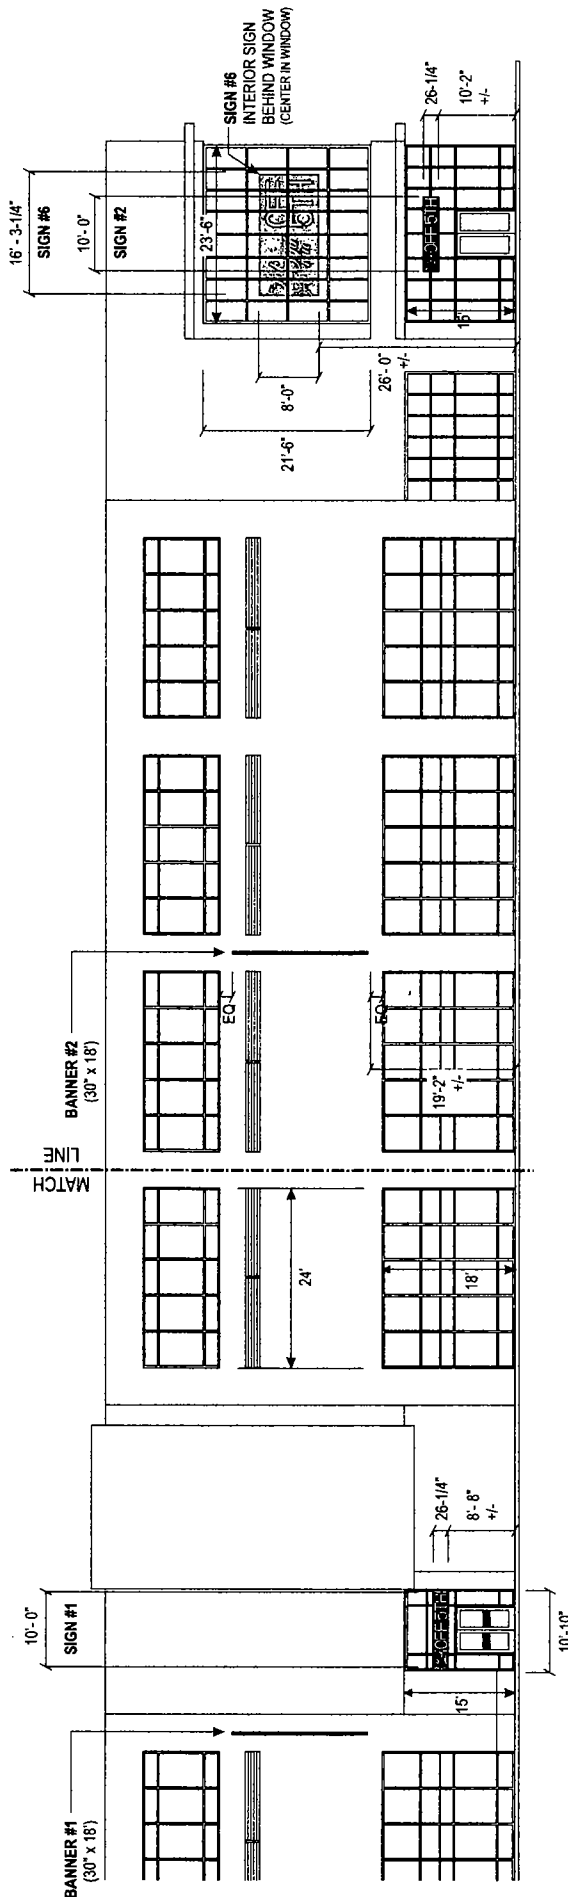

SCALE: 1/16" = 1'-0"

N. HALSTED STREET ELEVATION/RIGHT

Dwg File Location: Design Z\UNDAIDwgs\Saks\Saks Lincoln Park Chicago. ILSaks Lincoln Park New City Chicago R6


		2401 I-35 S. San Marcos, TX 78666 (512) 392-0900 (512) 392-3363 Fax signcrafters@signcrafters.net www.signcrafters.net	
This original reproducible drawing is the property of Sign Crafters Incorporated. It is to be used only for the planning of the expressed project. This drawing is not to be reproduced, used or utilized in any fashion without permission from Sign Crafters Incorporated. Use constitutes customer agreement to the terms and conditions of our standard contract. The representation is for illustrative purposes only and may not accurately reflect actual size or specifications. Sign Crafters shall not be responsible for any errors or omissions. Any whitening between the illustration and the actual sign is the responsibility of the customer.		The original reproducible drawing is the property of Sign Crafters Incorporated. It is to be used only for the planning of the expressed project. This drawing is not to be reproduced, used or utilized in any fashion without permission from Sign Crafters Incorporated. Use constitutes customer agreement to the terms and conditions of our standard contract. The representation is for illustrative purposes only and may not accurately reflect actual size or specifications. Sign Crafters shall not be responsible for any errors or omissions. Any whitening between the illustration and the actual sign is the responsibility of the customer.	
CLIENT	Sats	FILE	Sats Lincoln Park New City Chicago R8
APPROVAL		DATE	12/21/15
TYPE OF SIGNAGE	As Shown	NOTES/CHANGES	AS NOTED
INSTALL	As Indicated	SCALE	Noted
LOCATION		1515 N. Halsted Street, Chicago, IL 60642	

SC SIGN CRAFTERS


240; 1-35 S. San Marcos, TX 78666
(512) 392-0900 (512) 392-3363 Fax
signcrafters@sanmarcos.net
www.signcrafters.net

NO VISIBLE FASTENERS ON SIGN FACE

NOTE: FINISH ALL INTERIOR ALUMINUM SURFACES W/LIGHT ENHANCEMENT PAINT.

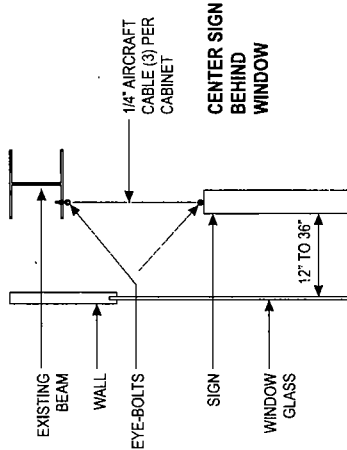


PROPOSED METHOD OF ATTACHMENT
NTS

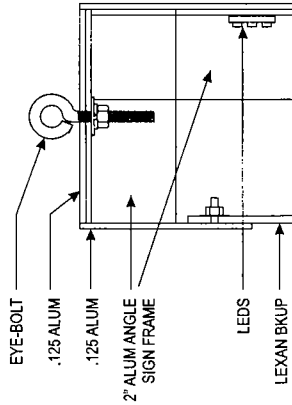

SECTION @ TOP OF SIGN
NTS

SIGN AREA: 130 SF

SIGN WEIGHT: 585 lbs

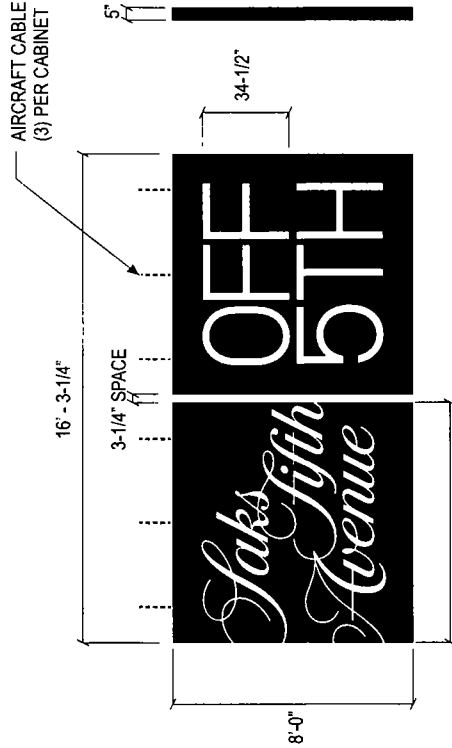

COPY
ROUT OUT AND BACK UP
W/WHITE LEXAN.

ILLUMINATION
WHITE LED's.

NOTE
SERVICE ACCESS THRU
BACK OF CABINETS


FACES AND RETURNS
FAB .125 ALUMINUM PAINTED
BLACK. (5\"/>

BACKS
.125 ALUM, BLACK.

INSTALL
SUSPEND SIGNS FROM
AIRCRAFT CABLE.
SEE DETAIL @ LEFT.

ELECTRICAL DATA
PER SET:

- 6 Power supplies
- 120v
- 6.6 amps
- 368 watts
- 1 branch circuit (20 amp)
- 512 LED's
- (Principal Spec Value LED's)

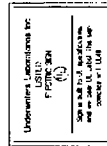

APPLY ALL LABELS IN CONSPICUOUS LOCATION OUT OF PUBLIC VIEW

(2) TWO SETS REQUIRED

SCALE 1/4\"/>

FACE LIT INTERIOR SIGN (BEHIND WINDOW) SIGNS #6 AND #7

Dwg File Location: Design 2\LINDA\Draws\Saks Lincoln Park Chicago, IL\Saks Lincoln Park New City Chicago R6

Page 12 of 15

© 2015 SIGN CRAFTERS INC. ALL RIGHTS RESERVED.

The original unprinted drawing is the property of Sign Crafters Inc. and is submitted for personal use only in conjunction with the project. It is not to be reproduced, copied, or used in any manner without the written permission of Sign Crafters Inc. All rights reserved. The reproduction of this drawing for any other project without the written permission of Sign Crafters Inc. is strictly prohibited. CLIENT	Saks	DATE	12/21/15
		APPROVAL		DATE	
		TYPE OF SIGNAGE	As Shown	WITH CHANGES	AS NOTED
		INSTALL	As Indicated	SCALE	Noted
		LOCATION	1515 N Halsted Street, Chicago, IL 60642		



2401 I-35 S, San Marcos, TX 78666
(512) 592-0900 (512) 352-3363 Fax
signcraftersinc.com
www.signcrafters.net