



City of Chicago



O2016-340

Office of the City Clerk

Document Tracking Sheet

Meeting Date:	1/13/2016
Sponsor(s):	Munoz (22)
Type:	Ordinance
Title:	Grant(s) of privilege in public way for Citibank N.A.
Committee(s) Assignment:	Committee on Transportation and Public Way

ORDINANCE
CITIBANK NA
Acct. No. 85770 - 4
Permit No. 1120350

Be It Ordained by the City Council of the City of Chicago:

SECTION 1. Permission and authority are hereby given and granted to CITIBANK NA, upon the terms and subject to the conditions of this ordinance to maintain and use one (1) sign(s) projecting over the public right-of-way attached to its premises known as 4010 W. 26th St..

Said sign structure(s) measures as follows; along W. 26th Street:

One (1) at forty-two point six seven (42.67) feet in length, three (3) feet in height and nine (9) feet above grade level.

The location of said privilege shall be as shown on prints kept on file with the Department of Business Affairs and Consumer Protection and the Office of the City Clerk.

Said privilege shall be constructed in accordance with plans and specifications approved by the Department of Transportation (Division of Project Development) and Zoning Department - Signs.


This grant of privilege in the public way shall be subject to the provisions of Section 10-28-015 and all other required provisions of the Municipal Code of Chicago.

The grantee shall pay to the City of Chicago as compensation for the privilege #1120350 herein granted the sum of three hundred (\$300.00) per annum in advance.


A 25% penalty will be added for payments received after due date.

The permit holder agrees to hold the City of Chicago harmless for any damage, relocation or replacement costs associated with damage, relocation or removal of private property caused by the City performing work in the public way.

Authority herein given and granted for a period of five (5) years from and after Date of Passage.

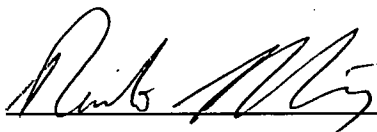Alderman  _____

Ricardo Munoz 22nd Ward

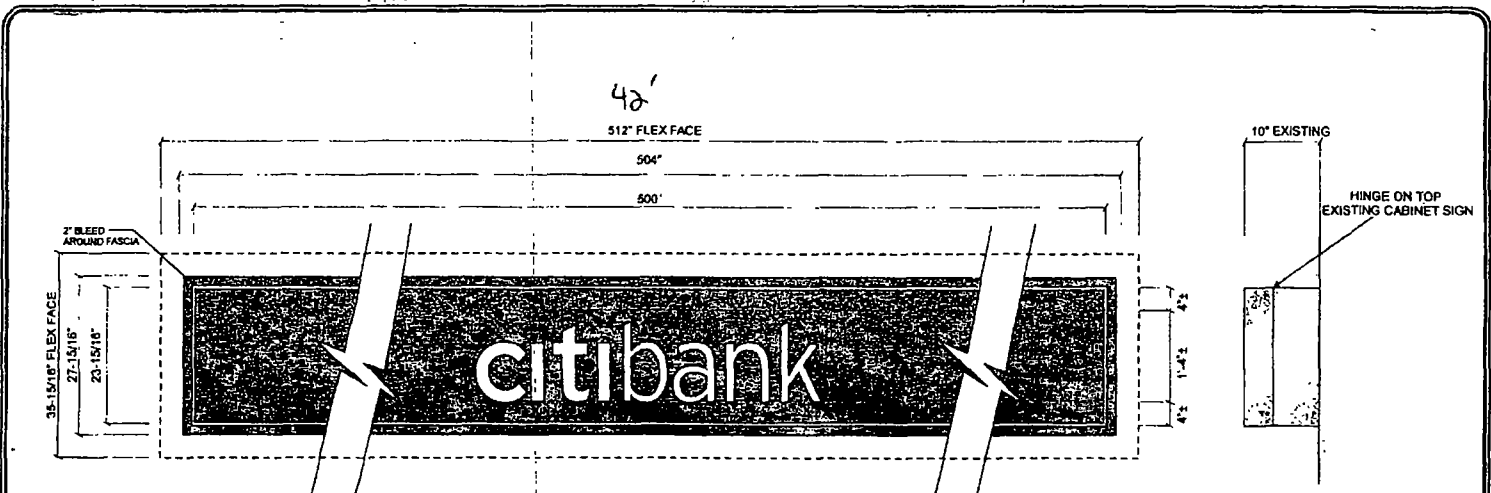

(A) FRONT VIEW @ REPLACEMENT FACE
SCALE 3/4" = 1'-0"

GENERAL SPECIFICATIONS:
CABINET: 3M DIGITAL PRINT GRAPHICS ON FLEX w/ CITIBANK LOGO & BLUE GRADIENT BACKGROUND w/ 3M CLEAR UV LAMINATE
EXISTING CABINET: PAINTED TO MATCH SILVER MP18878 (SILVER CUP METALLIC)
ILLUMINATED: RETROFIT LED's

CONCEPTUAL IMAGE ONLY

INVENTORY CONTROL:
 SO:
 ORDER DATE:
 EXPECTED DELIVERY DATE
 PART/ITEM#:
 QTY:
 SQ FT:
 COST EA: EXTENDED COST
 ILLUMINATED OR NON-ILLUMINATED



Date	10-20-14	Project Name	Citibank
Scale		Address	4018 W 26TH ST
Drawn	WJK	City / State	CHICAGO, IL
Date		Client Approval	

This is an original unpublished drawing created by Coast Sign Inc. It is submitted for your personal use in connection with a project being designed for you by Coast Sign, Inc. And shall not be reproduced, used by or disclosed to any firm or corporation for any purpose whatsoever without written permission.

No.	Designer	Date	Revision Notes
1	WJK	10-20-14	See RETROFIT notes for more details
2			
3			
4			
5			
6			

DESIGN DRAWING 5 of 5
 Request Number
PRJ-CITI-93786-R1
 File Location
 W:\Projects\Design\