



City of Chicago



O2016-374

Office of the City Clerk

Document Tracking Sheet

Meeting Date:	1/13/2016
Sponsor(s):	Burnett (27)
Type:	Ordinance
Title:	Grant(s) of privilege in public way for British School of Chicago
Committee(s) Assignment:	Committee on Transportation and Public Way

ORDINANCE
BRITISH SCHOOL OF CHICAGO
Acct. No. 342025 - 1
Permit No. 1120135

Be It Ordained by the City Council of the City of Chicago:

SECTION 1. Permission and authority are hereby given and granted to BRITISH SCHOOL OF CHICAGO, upon the terms and subject to the conditions of this ordinance to maintain and use one (1) sign(s) projecting over the public right-of-way attached to its premises known as 814 W. Eastman St..

Said sign structure(s) measures as follows; along W. Eastman Street:
One (1) at forty-one point one seven (41.17) feet in length, five point nine two (5.92) feet in height and forty-five (45) feet above grade level.

The location of said privilege shall be as shown on prints kept on file with the Department of Business Affairs and Consumer Protection and the Office of the City Clerk.

Said privilege shall be constructed in accordance with plans and specifications approved by the Department of Transportation (Division of Project Development) and Zoning Department - Signs.

This grant of privilege in the public way shall be subject to the provisions of Section 10-28-015 and all other required provisions of the Municipal Code of Chicago.

The grantee shall pay to the City of Chicago as compensation for the privilege #1120135 herein granted the sum of three hundred (\$300.00) per annum in advance.


A 25% penalty will be added for payments received after due date.

The permit holder agrees to hold the City of Chicago harmless for any damage, relocation or replacement costs associated with damage, relocation or removal of private property caused by the City performing work in the public way.


Authority herein given and granted for a period of five (5) years from and after Date of Passage.

Alderman 

Walter Burnett Jr. 27th Ward

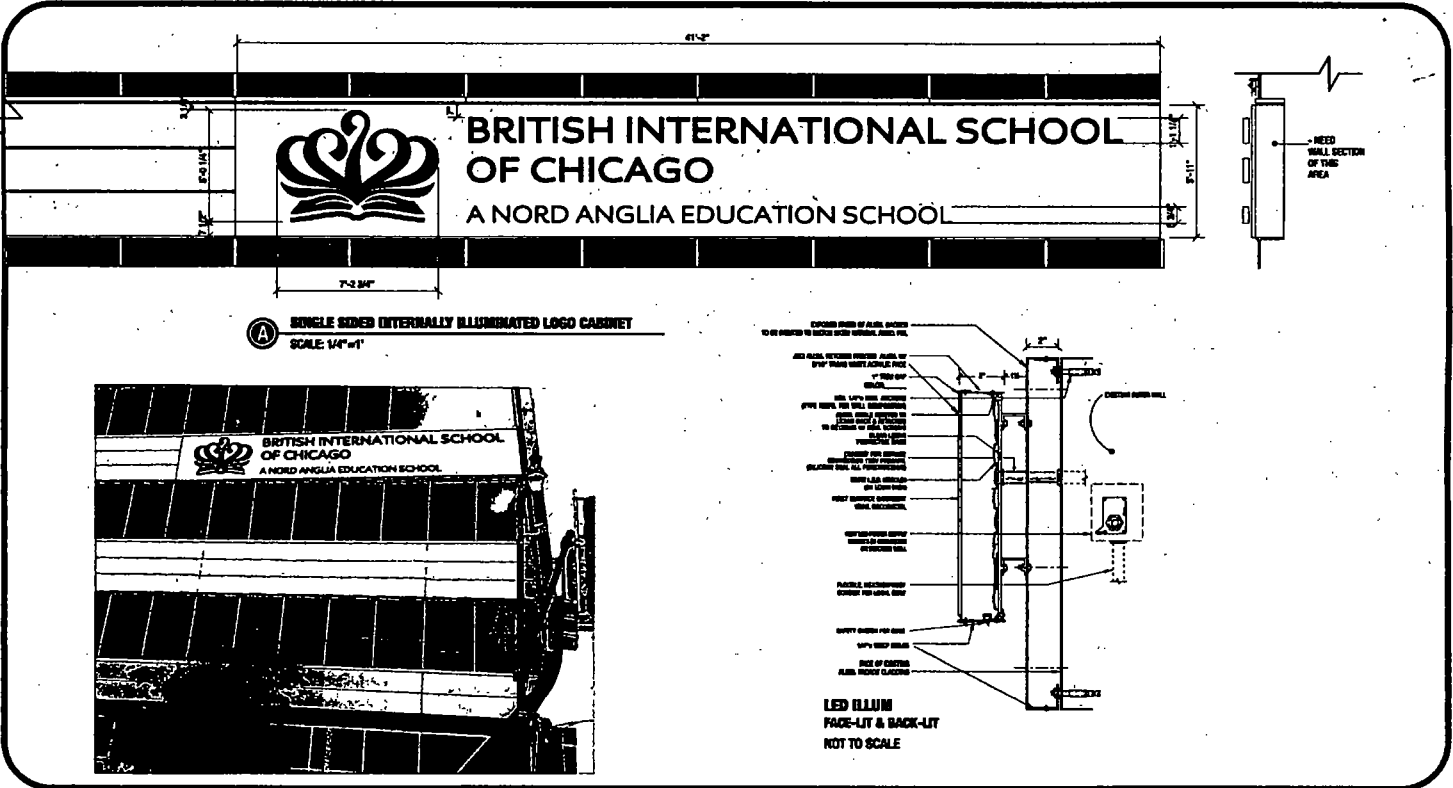

A SINGLE SIDED INTERNALLY ILLUMINATED LOGO CABINET
SCALE: 1/4"=1'

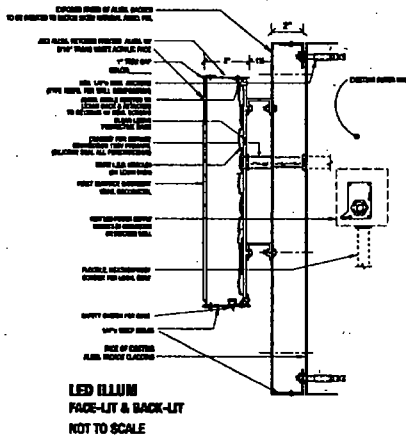

DATE	REVISION
7/17/15	ISSUE APPROVED/REVISED

CUSTOMER APPROVAL _____ DATE _____

This design is the original and confidential work of DOLE & DOLE, INC. and may not be reproduced, copied, or exhibited in any form without the expressed written consent from its individual office or the Company. We agree to this design only as purchased.

CLIENT	BRITISH INTL. SCHOOL OF CHICAGO - LINCOLN PARK				
ADDRESS	814 W. EASTMAN ST. PALMYRA ST. CHICAGO				
CITY	CHICAGO	STATE	IL	DESIGNER	DK
DRAWN BY	14882	SCALE	NOTED	DATE	6.25.2015
				SHEET NO.	1