



City of Chicago



Or2016-136

Office of the City Clerk

Document Tracking Sheet

Meeting Date:	3/16/2016
Sponsor(s):	Dowell (3)
Type:	Order
Title:	Issuance of permits for sign(s)/signboard(s) at 1255 S Wabash Ave - west elevation
Committee(s) Assignment:	Committee on Zoning, Landmarks and Building Standards

Committee on Zoning, Landmarks
and Building Standards
City Council Meeting
Alderman Pat Dowell
Sign Order

ORDERED, that the Commissioner of Buildings is hereby directed to issue
a sign permit to:

VOLKAN SIGN AND LIGHTING
602 LUNT AVE.
SCHAUMBURG, IL 60193

For the erection of a sign/signboard over 24 feet in height and/or over 100 square
feet (in area of one face) at:

EXTRA SPACE STORAGE
1255 S. WABASH AVE.
CHICAGO, IL 60605

Dimensions: length 46'-9" height 4'-5"


Height above grade/roof to top of sign 59'-5"

Total Square Foot Area 206

Elevation: WEST

Permit # 100581678

Such sign shall comply with all applicable provisions of TITLE 17 of the
Chicago Zoning Ordinance and all other applicable provisions of the Municipal
Code of the City of Chicago governing the construction and maintenance of
outdoor signs, signboards and structures.

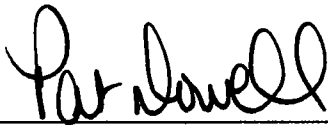


Alderman Pat Dowell
Ward 3

SCOPE OF WORK:

SQUARE FEET CALCULATIONS				Sign #
Allowable	Existing	Proposed		SIGN 2
800 AG	0	206.30		SIGN 3
		122		

SIGN 2 MANUFACTURE & INSTALL NEW ESS CHANNEL LETTERS

STAG MANUFACTURE & INSTALL NEW BLADE SIGN

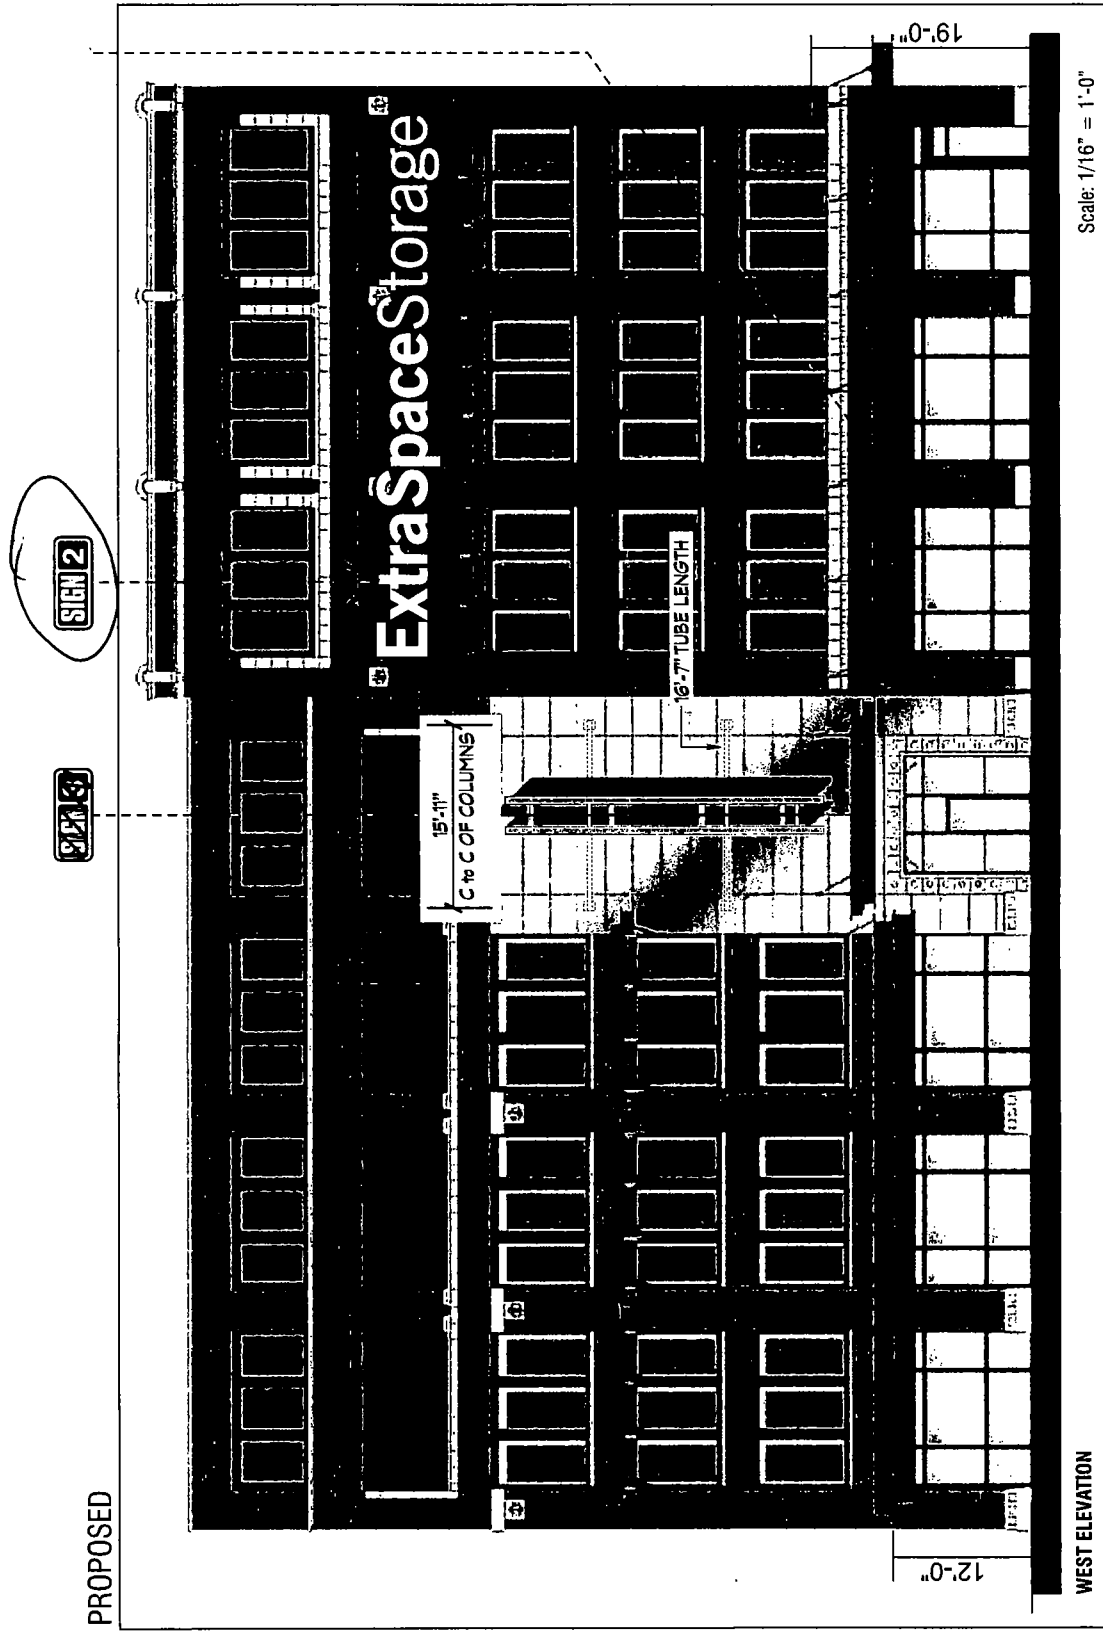

WEST ELEVATION

Scale: $1/16'' = 1'-0''$



Houston

Dallas

Houston Corporate Office
5225 Katy Freeway, Suite 350
Houston, Texas 77007
713-977-7900
Fax 713-977-7903

Dallas Regional Office
2220 San Jacinto Blvd
Suite 365
Denton, Texas 76205
940-380-9153
FAX: 940-380-9395



Address: #731 Wabash
1255 S. Wabash Ave
 City: Chicago
 State: IL 60605
 Account Rep: B. OXBORN
 Sales Rep: _____
 APPROVALS _____
 CLIENT _____
 DESIGN _____
 PRON. _____

Designer: Peter Cardinal/AP

Design No. 11s1200246-R34

DATE 1911

0	0
1	1
2	2
171	171
172	

U
UNIVERSITY
OF
TORONTO


3:12

The purchaser agrees to hold the seller harmless against any cause for action for damage which may occur as a result of drilling for piers and foundations, including but not limited to sewer, gas lines or any underground obstacles which the purchaser or others may deem valuable.

LED INFORMATION



NOTE: RACEWAYS TO BE BUILT IN 8' TO 11' LENGTH OR LESS

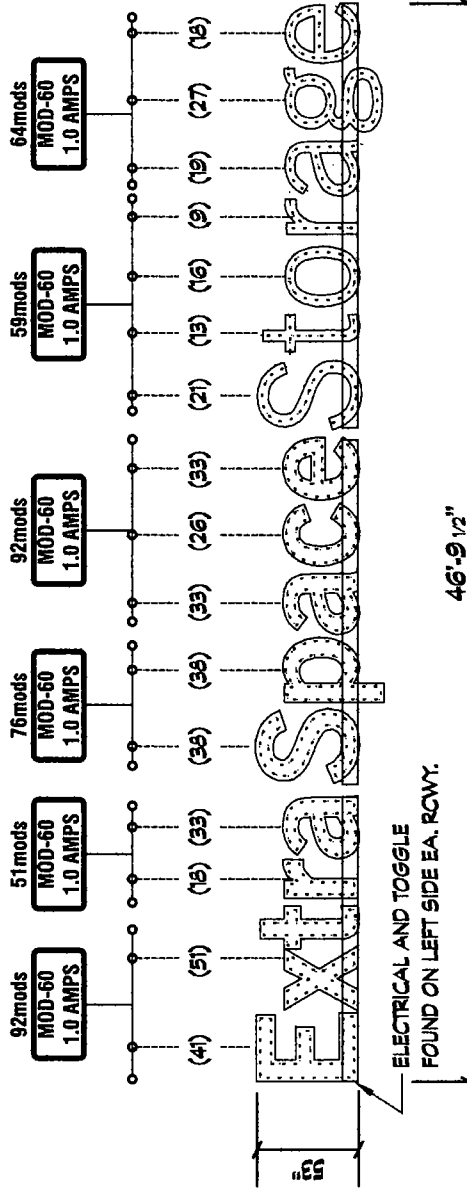

ELECTRICAL AND TOGGLE
FOUND ON LEFT SIDE EA. ROWY.

LED DIAGRAM SCALE 1/8" = 1'-0"

(2) REQUIRED MANUFACTURE AND INSTALL
SLOAN "VL PLUS - 2 LONG" - 65k LED - 2mods/PER FT
TOTAL FOOTAGE = 217'-0" (434 MODULES)
TOTAL AMPS = 6.0amps
(1) 120 VOLT, 20 AMP CIRCUIT REQUIRED
INSTALL PRIMARIES PER N.E.C.
U.L. LABELS REQUIRED.
INSTALL SIGNAGE PER N.E.C.

FINAL ELECTRICAL CONNECTION BY CUSTOMER

This sign is intended to be installed in accordance with the requirements of Article 690 of the National Electrical Code and / or other applicable local codes. This includes proper grounding and bonding of the sign.



Houston
Dallas

Houston Corporate Office
5225 Katy Freeway, Suite 350
Houston, Texas 77007
713-977-7900
Fax 713-977-7903

Dallas Regional Office
2220 San Jacinto Blvd.
Suite 365
Denton, Texas 76205
940-380-8153
FAX: 940-380-9395



Address: #731 Wabash
1255 S. Wabash Ave.
City: Chicago
State: IL 60605
Account Rep: B.OSBORN

Sales Rep:
APPROVALS
CLIENT
DESIGN
PROD.

Designer: Peter Cardinal/AP
Design No. Ust200246-R34

DATE: 4-8-14

Rev. Date: 02.19.16



6:12

The purchaser agrees to hold the author harmless against any cause for damage which may result from the use of the sign. 

THIS DESIGN AND ENGINEERING IS SUBMITTED AS OUR PROPOSAL, AND THE RIGHT TO USE OR EXHIBIT IN ANY FORM, IS NOT AUTHORIZED WITHOUT WRITTEN PERMISSION BY US SIGNS.