



City of Chicago



Or2016-173

Office of the City Clerk

Document Tracking Sheet

Meeting Date:	3/14/2016
Sponsor(s):	Burke (14)
Type:	Order
Title:	Issuance of permits for sign(s)/signboard(s) at 5600 S Kedzie Ave - Permit No. 100630252
Committee(s) Assignment:	Committee on Zoning, Landmarks and Building Standards

Committee on Buildings

(signs).

ORDERED, That the Commissioner of Buildings is hereby directed to issue a sign permit to: (Contractor's name and address)

Signco Inc
1327 N 31st Ave
Melrose Park IL 60160

for the erection of a sign/signboard over 24 feet in height and/or over 100 square feet (in area of one face) at: (Business NAME & ADDRESS)


LA Fitness
5600 S Kadzie

Dimensions: length 25' height 3'-6"

height above grade/roof to top of sign 31'-6"

TOTAL SQUARE FOOT AREA 88


Such sign(s) shall comply with all applicable provisions of TITLE 17 of the Chicago Zoning Ordinance and all other applicable provisions of the Municipal Code of the City of Chicago governing the construction and maintenance of outdoor signs, signboards and structures.

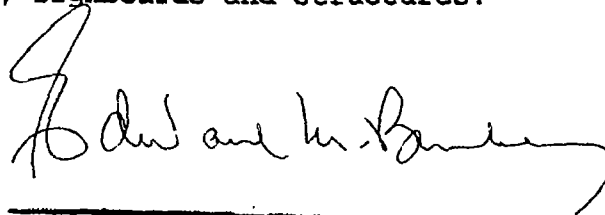


Alderman, Ward



APPROVAL NUMBER	APPLICATION NUMBER 100630252	ANNUAL FEE	WORK CODE	DRAWINGS ATTACHED <input type="checkbox"/> YES <input type="checkbox"/> NO
DATE OF APPLICATION 01/08/2016			TYPE OF SIGN FLAT OR BOX	
ADDRESS OF SIGN 5600 S KEDZIE AVE, 60629-			LENGTH	FT 25
BUILDING			IN 0	HEIGHT
ORIGINAL PERMIT NUMBER			FT 3	IN 6
TYPE OF PERMIT NEW CONSTRUCTION (SIGN)			AREA	SQ FT 88
PAYER OF ANNUAL INSPECTION COLLINS, GARY 3161 MICHELSON DR IRVINE, CA 92612 (224)244-8422			WEIGHT	LBS. 50
SIGN MANUFACTURER AGI			SIGN HEIGHT ABOVE GRADE/ROOF	
ADDRESS WHERE SIGN CAN BE SEEN PRIOR TO ERECTION			FT. 28	
TICKET NUMBER 0			SHAPE OF SIGN REGULAR	
REINSPECTION CONTROL NUMBER			SIGN WILL READ LA FITNESS	
TYPE OF SUPPORT FOR SIGN BUILDING			NO. OF LAMPS 225	
SIGN BOARD SUPPORT MEMBERS STEEL			TOTAL WATTAGE 135	
ANNUAL FEE			TYPE OF LAMP OTHER	
CONSTRUCTION FEE 300.00			NO OF BALLAST/TRANSFORMERS 8	
1017 B FEE			INPUT OF TRANSFORMERS 60	
TOTAL FEE 300.00			CONTRACTOR WILL INSTALL	
AMOUNT PAID 200.00			<input checked="" type="checkbox"/> FEEDERS <input checked="" type="checkbox"/> CUSTOMER LEADS	
BALANCE DUE \$ 100.00			TYPE OF SWITCH KNIFE	
			LOCATION OF SWITCH LISTED FLUSH TOGGLE	
SIGN LOCATION INSTALL 1 SET OF CHANNEL LETTERS 36" TO READ LA FITNESS ON THE NORTH ELEVATION OF THE PARKING GARAGE				

		REG NO	E94800
ELECT CONTR SIGNCO, INC.		ELECTR	
ADDRESS 1327 N. 31ST AVENUE MELROSE PARK, IL 60160			
SUPERVISOR SIGNATURE 			

BOND NO		REG. NO.	N93323
SIGN ERECTOR SIGNCO		SIGNER	
ADDRESS 1327 N 31ST AVENUE MELROSE PARK IL, 60160-			
SIGNATURE 			

Department of Buildings
Judith Frydland, Commissioner

COMMERCIAL Other: FITNESS CENTER
Name: LA FITNESS
LIC #:
Renewal Date:

Projects Over:

☒ Private Property

☒ Public Way Grant Permit #: 1121960

☐ Planned Development/Manufacturing PMD/PD#:

Zoning District: B3 Other:

TYPE OF SIGN.

☐ ADVERTISING

☒ ILLUMINATE

☐ MOVEABLE

☒ BUSINESS

☐ FLASHING

TOTAL STREET FRONTAGE OF LOT (IN FEET) 572

TOTAL AREA OF NEW SIGN (SQ.FT.) 88

TOTAL AREA OF ALL SIGNS ON LOT (SQ.FT.) 978

HEIGHT OF SIGN ABOVE GRADE (TO TOP) 31ft 6in

DISTANCE OF CURB LINE OUTER EDGE (ft) 12

DISTANCE OF STRUCTURE INNER EDGE (ft) 12

DISTANCE FROM (ft):

A. PUBLIC PARK (OVER 10 ACRES)

B. EXPRESSWAY (IF LESS THAN 1,000 FT.)

C. RESIDENCE DISTRICT (ADVERTISING SIGNS ONLY)

IF REPLACEMENT SIGN OR CHANGE OF FACE, WHAT DOES THE EXISTING SIGN READ?

Original Payee:

Landmark Hold:

☐

Status:

ZONING (OFFICE USE ONLY)

CONTRACT REQUIRED

COUNCIL ORDER REQUIRED

☒ YES

IS SPECIAL PERMISSION REQUIRED FROM CHIEF ELECTRICAL

☐ YES



IF YES, ATTACH LETTER OF REQUEST

TIME STAMP

SIGN CLERK

APPROVED FOR PERMIT

REMARKS

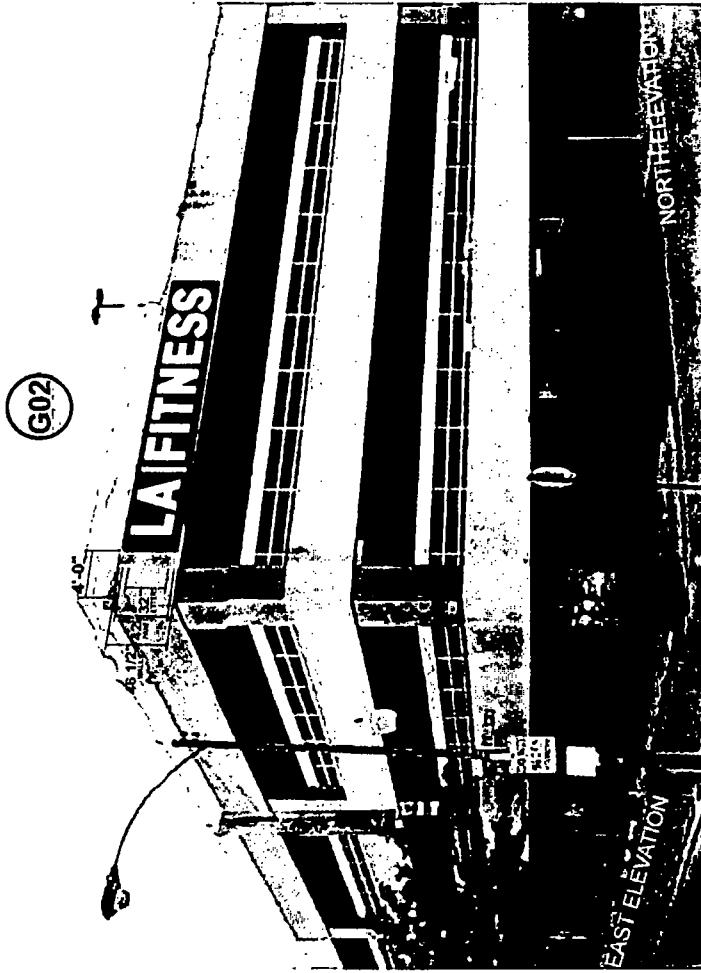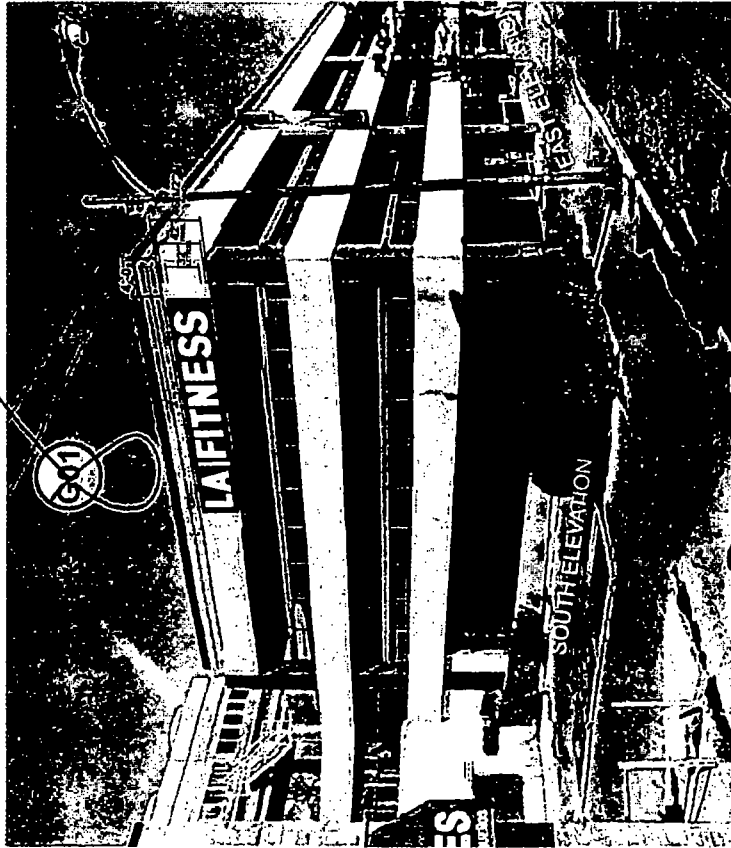

NOTE:
Installer to tap into existing Electrical.
Letter sets to include local photo cell.


Signs G01 & G02 - 32" LED Channel Letters on Backer Panel

NTS


AGI YOUR IMAGE.
OUR PRIORITY.
ARCHITECTURAL GRAPHICS INC.

LA FITNESS

5559 S. KEDZIE AVENUE | CHICAGO, ILLINOIS 60629
02.03.2016

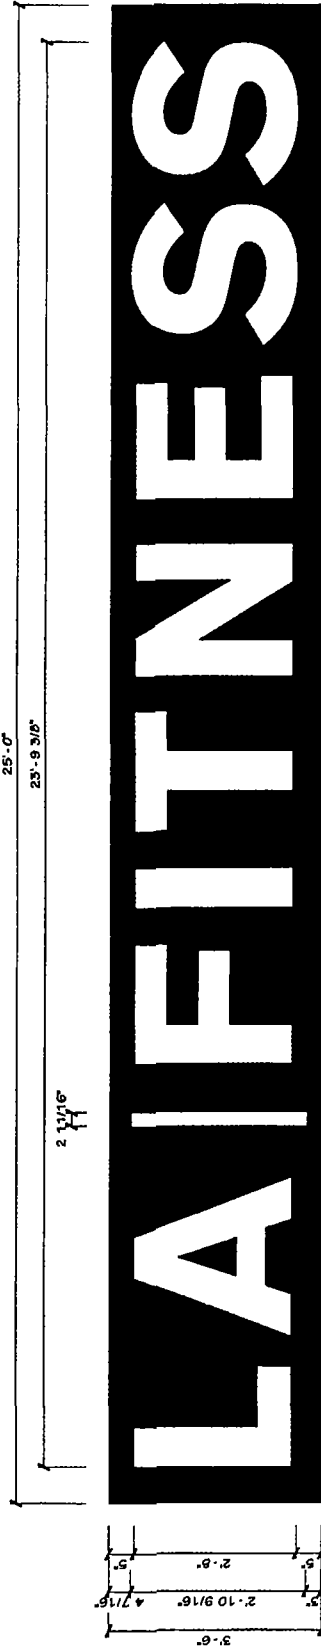

Sign G01 & G02 - 32" LED Channel Letters on a Wireway Backer Panel
SCALE: 1/2" = 1'-0"

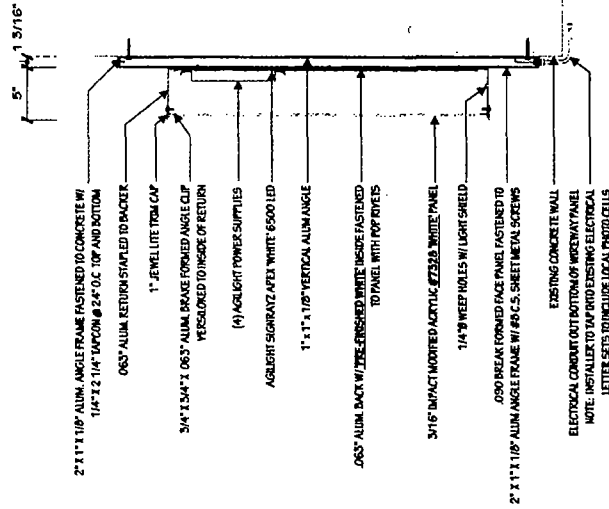

Sign G01 & G02 - Side Section
SCALE: 1" = 1'-0"