



City of Chicago



Or2016-174

Office of the City Clerk

Document Tracking Sheet

Meeting Date:	3/14/2016
Sponsor(s):	Burke (14)
Type:	Order
Title:	Issuance of permits for sign(s)/signboard(s) at 5600 S Kedzie Ave - Permit No. 100630253
Committee(s) Assignment:	Committee on Zoning, Landmarks and Building Standards

Committee on Buildings

(signs)

ORDERED, That the Commissioner of Buildings is hereby directed to issue a sign permit to: (Contractor's name and address)

Signco Inc

1327 N 31st Ave

Melrose Park IL 60160

for the erection of a sign/signboard over 24 feet in height and/or over 100 square feet (in area of one face) at: (Business NAME & ADDRESS)

LA Fitness


5600 S Kedzie Ave.

Dimensions: length 25 height 3' 6"

height above grade/roof to top of sign 31' - 6"

TOTAL SQUARE FOOT AREA 88

Such sign(s) shall comply with all applicable provisions of TITLE 17 of the Chicago Zoning Ordinance and all other applicable provisions of the Municipal Code of the City of Chicago governing the construction and maintenance of outdoor signs, signboards and structures.

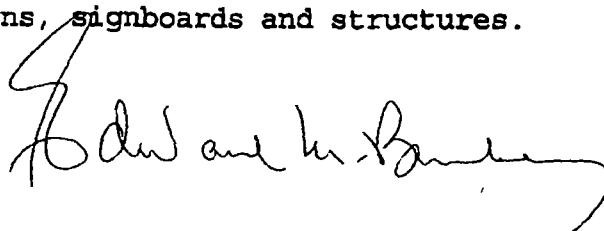

Alderman, Ward



APPROVAL NUMBER	APPLICATION NUMBER 100630253	ANNUAL FEE	WORK CODE	DRAWINGS ATTACHED <input type="checkbox"/> YES <input type="checkbox"/> NO														
DATE OF APPLICATION 01/08/2016			TYPE OF SIGN FLAT OR BOX															
ADDRESS OF SIGN 5600 S KEDZIE AVE. 60629-			LENGTH	FT 25														
			IN 0	HEIGHT														
			FT 3	IN 6														
BUILDING	ORIGINAL PERMIT NUMBER		AREA	SQ FT 88														
			WEIGHT	LBS 50														
TYPE OF PERMIT NEW CONSTRUCTION (SIGN)			SIGN HEIGHT ABOVE GRADE/ROOF															
			FT 28															
PAYER OF ANNUAL INSPECTION COLLINS, GARY 3161 MICHELSON DR IRVINE, CA 92612 (224)244-8422																		
SHAPE OF SIGN REGULAR																		
SIGN WILL READ LA FITNESS																		
SIGN MANUFACTURER AGI																		
ADDRESS WHERE SIGN CAN BE SEEN PRIOR TO ERECTION																		
TICKET NUMBER 0	REINSPECTION CONTROL NUMBER																	
TYPE OF SUPPORT FOR SIGN BUILDING																		
SIGN BOARD SUPPORT MEMBERS STEEL																		
<table style="width: 100%; border-collapse: collapse;"> <tr> <td style="width: 60%;">ANNUAL FEE</td> <td style="width: 20%; text-align: right;">_____</td> <td rowspan="2" style="width: 20%; text-align: center; vertical-align: middle;">Check # for Zoning</td> </tr> <tr> <td>CONSTRUCTION FEE</td> <td style="text-align: right;">300.00</td> </tr> <tr> <td>IO17 B FEE</td> <td style="text-align: right;">_____</td> <td rowspan="4" style="text-align: center; vertical-align: middle;">Check # for DCAP</td> </tr> <tr> <td>TOTAL FEE</td> <td style="text-align: right;">300.00</td> </tr> <tr> <td>AMOUNT PAID</td> <td style="text-align: right;">200.00</td> </tr> <tr> <td>BALANCE DUE</td> <td style="text-align: right;">\$ 100.00</td> </tr> </table>					ANNUAL FEE	_____	Check # for Zoning	CONSTRUCTION FEE	300.00	IO17 B FEE	_____	Check # for DCAP	TOTAL FEE	300.00	AMOUNT PAID	200.00	BALANCE DUE	\$ 100.00
ANNUAL FEE	_____	Check # for Zoning																
CONSTRUCTION FEE	300.00																	
IO17 B FEE	_____	Check # for DCAP																
TOTAL FEE	300.00																	
AMOUNT PAID	200.00																	
BALANCE DUE	\$ 100.00																	
			NO. OF LAMPS 225															
			TOTAL WATTAGE 135															
TYPE OF LAMP OTHER																		
			NO. OF BALLAST/TRANSFORMERS 8	INPUT OF TRANSFORMERS 60														
			CONTRACTOR WILL INSTALL															
			<input checked="" type="checkbox"/> FEEDERS <input checked="" type="checkbox"/> CUSTOMER LEADS															
TYPE OF SWITCH KNIFE																		
LOCATION OF SWITCH LISTED FLUSH TOGGLE																		
SIGN LOCATION INSTALL 1 SET OF CHANNEL LETTERS 36" TO READ LA FITNESS. SIGN IS ON THE SOUTH ELEVATION FACING SOUTH ON PARKING GARAGE																		

		REG. NO.	E94800
ELECT CONTR SIGNCO, INC.		ELECTR	
ADDRESS 1327 N. 31ST AVENUE MELROSE PARK, IL 60160			
SUPERVISOR SIGNATURE			

BOND. NO	REG. NO	N93323
SIGN ERECTOR SIGNCO	SIGNER	
ADDRESS 1327 N 31ST AVENUE MELROSE PARK IL, 60160-		
SIGNATURE		

Department of Buildings
Judith Frydland, Commissioner

COMMERCIAL Other: FITNESS CENTER
Name: LA FITNESS
LIC #:
Renewal Date:

Projects Over:
☒ Private Property
☒ Public Way Grant Permit #: 1121960
☐ Planned Development/Manufacturing PMD/PD#:
Zoning District: B3 Other:

TYPE OF SIGN
☐ ADVERTISING ☒ ILLUMINATE ☐ MOVEABLE
☒ BUSINESS ☐ FLASHING

TOTAL STREET FRONTAGE OF LOT (IN FEET) 572

TOTAL AREA OF NEW SIGN (SQ.FT.) 88

TOTAL AREA OF ALL SIGNS ON LOT (SQ.FT.) 978

HEIGHT OF SIGN ABOVE GRADE (TO TOP) 31ft 6in

DISTANCE OF CURB LINE OUTER EDGE (ft) 12

DISTANCE OF STRUCTURE INNER EDGE (ft) 12

DISTANCE FROM (ft):
A. PUBLIC PARK (OVER 10 ACRES)
B. EXPRESSWAY (IF LESS THAN 1,000 FT.)
C. RESIDENCE DISTRICT (ADVERTISING SIGNS ONLY)

IF REPLACEMENT SIGN OR CHANGE OF FACE, WHAT DOES THE EXISTING SIGN READ?



Original Payee:

Landmark Hold: ☐ Status:

ZONING (OFFICE USE ONLY)

COUNCIL ORDER REQUIRED <input checked="" type="checkbox"/> YES	
IS SPECIAL PERMISSION REQUIRED FROM CHIEF ELECTRICAL <input type="checkbox"/> YES	
IF YES, ATTACH LETTER OF REQUEST	
TIME STAMP	
SIGN CLERK	APPROVED FOR PERMIT

REMARKS

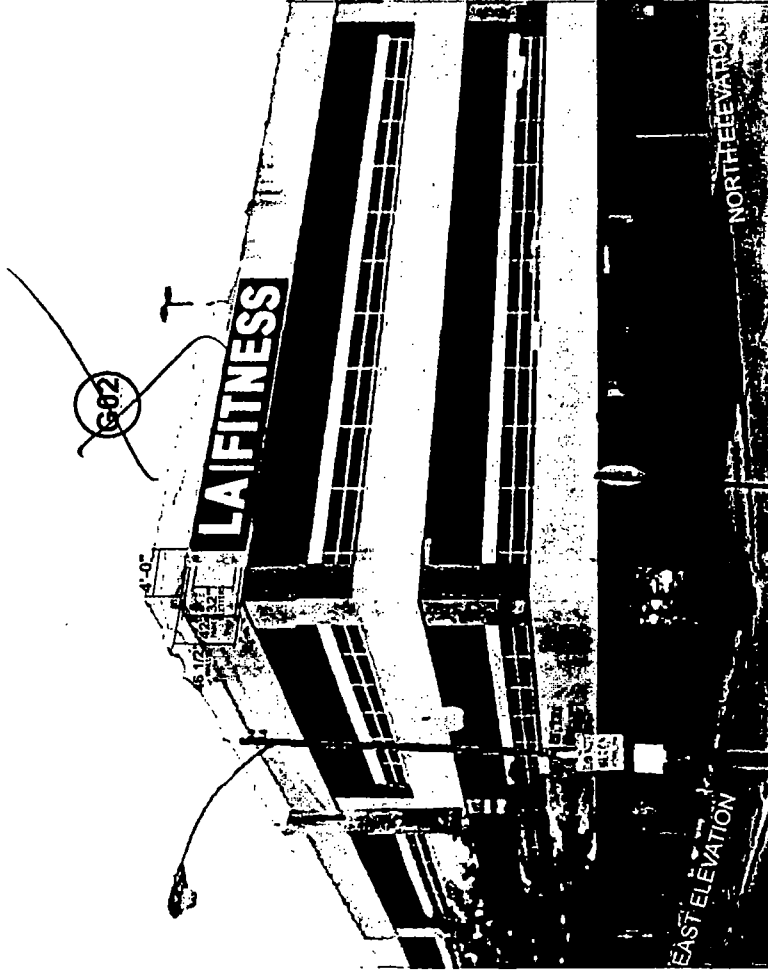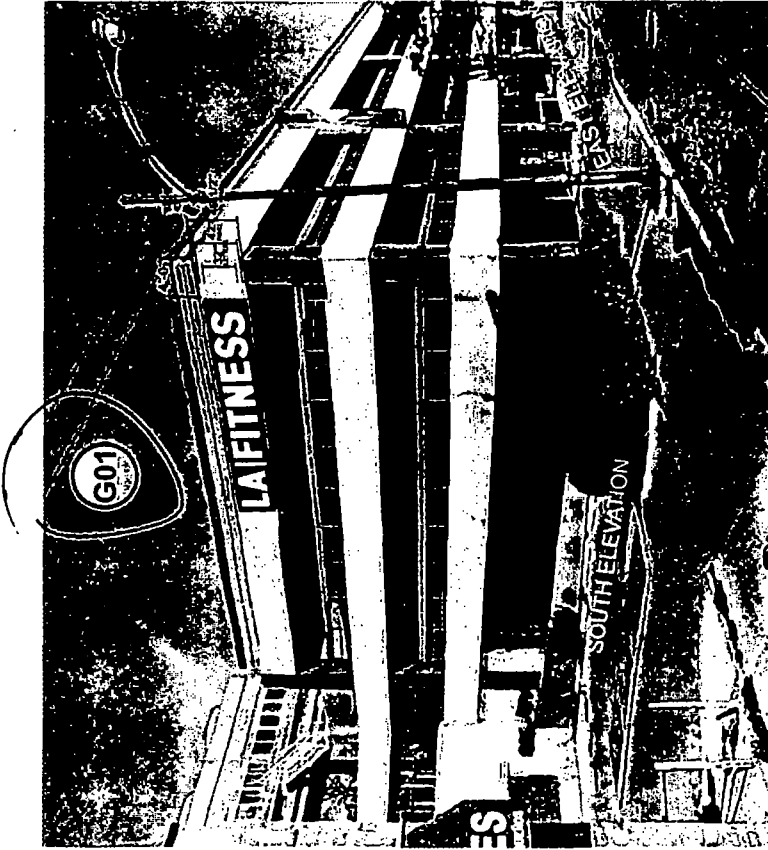

NOTE:
Installer to tap into existing Electrical.
Letter sets to include local photo cell.

Signs G01 & G02 - 32" LED Channel Letters on Backer Panel
NTS

AGI YOUR IMAGE.
OUR PRIORITY.
ARCHITECTURAL GRAPHICS INC.


LA|FITNESS

5559 S. KEDZIE AVENUE | CHICAGO, ILLINOIS 60629


02.03.2016

Page 10 of 20

This document is the property of Architectural Graphics Inc. and is not to be reproduced, stored in a retrieval system, or transmitted, in any form or by any means, electronic, mechanical, photocopying, recording, or by any information storage and retrieval system, without the prior written permission of Architectural Graphics Inc. This document is intended for the use of the client and is not to be distributed to any other party without the prior written permission of Architectural Graphics Inc.

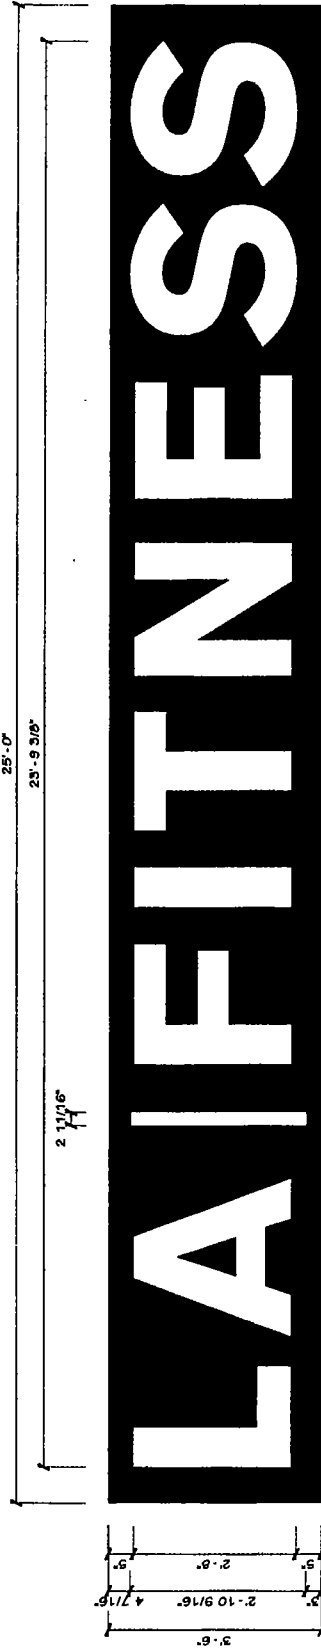

Sign G01 & G02 - 32" LED Channel Letters on a Wireway Backer Panel

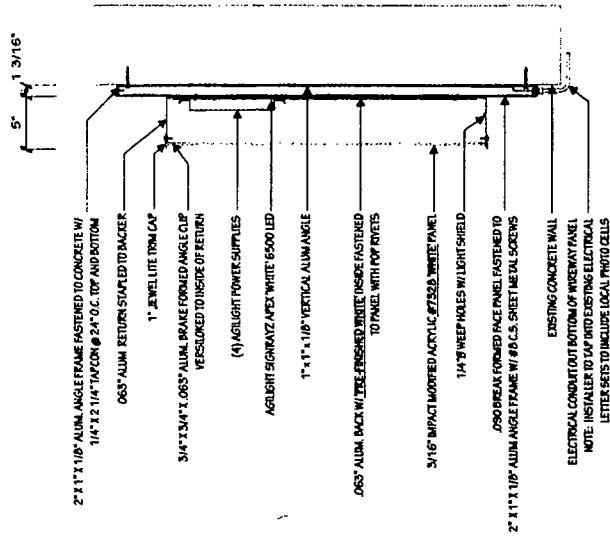

Sign G01 & G02 - Side Section
SCALE: 1" = 1'-0"

This document is the sole property of Architectural Drawings, Inc., and its designs, constructions, and other representations are the copyrighted material of its respective holders. It is to be used only for the specific project and for the specific professional relationship, for a specified purpose, and the recipient, by accepting this document, agrees to certify and agree that this document will not be copied, reproduced, or transmitted in whole or in part, nor its contents included in any manner, or by any means, except as may be specifically authorized in writing, except for the purpose for which it was intended, nor for any special features peculiar to this design as interpreted in other projects.