



City of Chicago



O2016-4313

Office of the City Clerk

Document Tracking Sheet

Meeting Date:	5/18/2016
Sponsor(s):	Mell (33)
Type:	Ordinance
Title:	Grant(s) of privilege in public way for Junior Ninja Warriors, Chicago - door swings
Committee(s) Assignment:	Committee on Transportation and Public Way

ORDINANCE
JUNIOR NINJA WARRIORS, CHICAGO
Acct. No. 404159 - 1
Permit No. 1123123

Be It Ordained by the City Council of the City of Chicago:

SECTION 1. Permission and authority are hereby given and granted to JUNIOR NINJA WARRIORS, CHICAGO, upon the terms and subject to the conditions of this ordinance to construct, install, maintain and use four (4) Door Swing(s) projecting over the public right-of-way adjacent to its premises known as 2915 W. Montrose Ave..

Said Door Swing(s) at W Montrose Ave measure(s):

One (1) at three (3) feet in length, and three (3) feet in width for a total of nine (9) square feet.

Said Door Swing(s) at Public Alley measure(s):

Three (3) at three (3) feet in length, and three (3) feet in width for a total of twenty-seven (27) square feet.

The location of said privilege shall be as shown on prints kept on file with the Department of Business Affairs and Consumer Protection and the Office of the City Clerk.

Said privilege shall be constructed in accordance with plans and specifications approved by the Department of Transportation (Division of Project Development).

This grant of privilege in the public way shall be subject to the provisions of Section 10-28-015 and all other required provisions of the Municipal Code of Chicago.


The grantee shall pay to the City of Chicago as compensation for the privilege #1123123 herein granted the sum of three hundred (\$300.00) per annum in advance.

A 25% penalty will be added for payments received after due date.

The permit holder agrees to hold the City of Chicago harmless for any damage, relocation or replacement costs associated with damage, relocation or removal of private property caused by the City performing work in the public way.



Authority herein given and granted for a period of five (5) years from and after Date of Passage.

Alderman

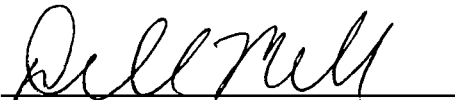


 
Deborah Mell 33rd Ward



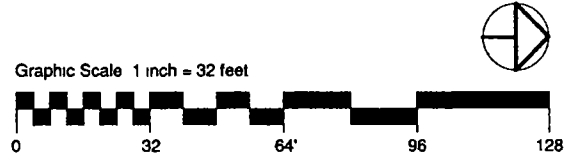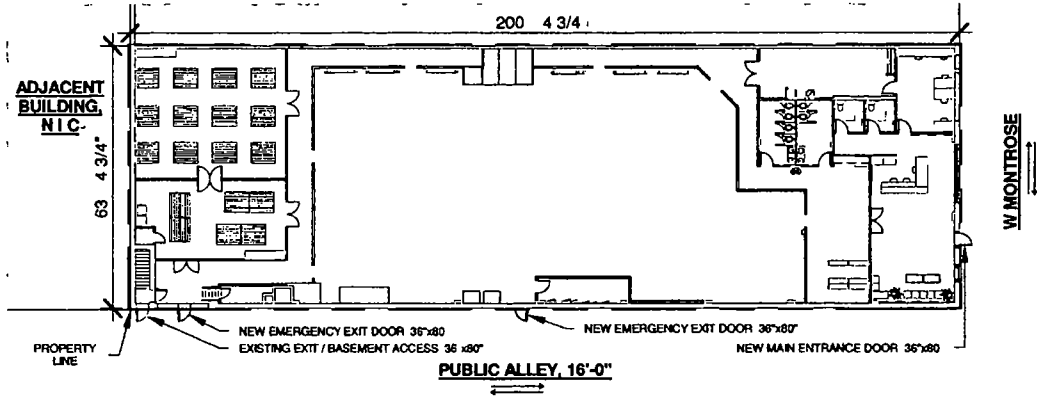

① Plan For Public Right Of Way
1/32" = 1'-0"

 <p>JOEL BERMAN ARCHITECTURE & DESIGN 5212 NORTH CLARK STREET SUITE 3 CHICAGO ILLINOIS 60640 T 773 275 5968 F 773 564 9838 www.BermanArchitecture.com</p>	<p>NEW CHILDREN'S ACTIVITY CENTER JUNIOR NINJA WARRIORS 2915 W MONTROSE</p>		<p>USE OF PUBLIC WAY</p>	
	Project number	1525	<p>SK1 0</p>	
	Date	4/19/2016		
	Drawn by	JM	Checked by	JB





Départment of Business Affairs and Consumer Protection
Small Business Center - Public Way Use Unit
City Hall - 121 N LaSalle Street, Room 800 • Chicago, IL 60602
312-74-GOBIZ / 312-744-6249 • (312) 744-1944 (TTY)
<http://www.cityofchicago.org/bacp>

05/18/2016

Alderman Deborah Mell
Ward # 33
City of Chicago
City Hall, Room 200
121 North LaSalle Street
Chicago, Illinois 60602

Re: An ordinance to use and maintain a portion of the public right-of-way for **four (4) door swing(s)** for **JUNIOR NINJA WARRIORS, CHICAGO**, adjacent to the premises known as **2915 W. Montrose Ave.**.

Dear Alderman **Deborah Mell**:

The applicant referenced above has requested the use of the public right-of-way for a **door swing(s)**. An ordinance has been prepared by the Department of Business Affairs and Consumer Protection – Small Business Center - Public Way Use Unit for presentation to the City Council. Because this request was made for properties located in your ward, as approved by you as per the attached, I respectfully request that you introduce the attached ordinance at the next City Council meeting.

If you have any questions regarding this ordinance, please contact Anthony Bertuca at (312) 744-5506.

Department of Business Affairs and Consumer Protection

