



# City of Chicago



O2016-3880

Office of the City Clerk

## Document Tracking Sheet

<b>Meeting Date:</b>	5/18/2016
<b>Sponsor(s):</b>	Misc. Transmittal
<b>Type:</b>	Ordinance
<b>Title:</b>	Zoning Reclassification Map No. 4-H at 1902 W Cullerton Ave - App No. 18778T1
<b>Committee(s) Assignment:</b>	Committee on Zoning, Landmarks and Building Standards

#18778 TI  
INTRO DATE  
MAY 18, 2016

**ORDINANCE**

BE IT ORDAINED BY THE CITY COUNCIL OF THE CITY OF CHICAGO:

SECTION 1. Title 17 of the Municipal Code of Chicago, the Chicago Zoning Ordinance, is hereby amended by changing all of the RT4, Two-Flat, Townhouse and Multi-Unit District symbols and indications as shown on Map No. 4-H in the area bounded by

A line 50 feet west of and parallel to South Wolcott Avenue, the public alley next north of and parallel to West Cullerton Street, a line 25 feet west of and parallel to South Wolcott Avenue, West Cullerton Street

to those of a RM6, Residential Multi-Unit District.

SECTION 2. This ordinance shall be in force and effect from and after its passage and due publication.

Common Address of Property: 1902 W Cullerton Avenue

# 3111  
CHAVE  
# 941

18778


**NARRATIVE**  
**1902 W Cullerton Street**  
**RT4 to RM6**

In order to allow for the renovation of the front 3 story 3 residential dwelling unit building to a 6 residential dwelling unit building. The height of the building will be 36 feet – 9 inches. The rear one story, one residential dwelling unit building will remain as existing for a total of 7 residential dwelling units. There will be no parking.

FAR	1.70
Lot Area	3,118.75 square feet
Building Area	5,317 square feet
No. of Units	7
Bldg Height	36 feet – 9 inches
Front Setback	Zero (existing)
Rear Setback	Zero (existing)
West Side Setback	Zero (existing)
East Side Setback	Zero (existing)
Parking*	Zero

\*Applicant will apply for the necessary variations.


FINAL FOR PUBLICATION

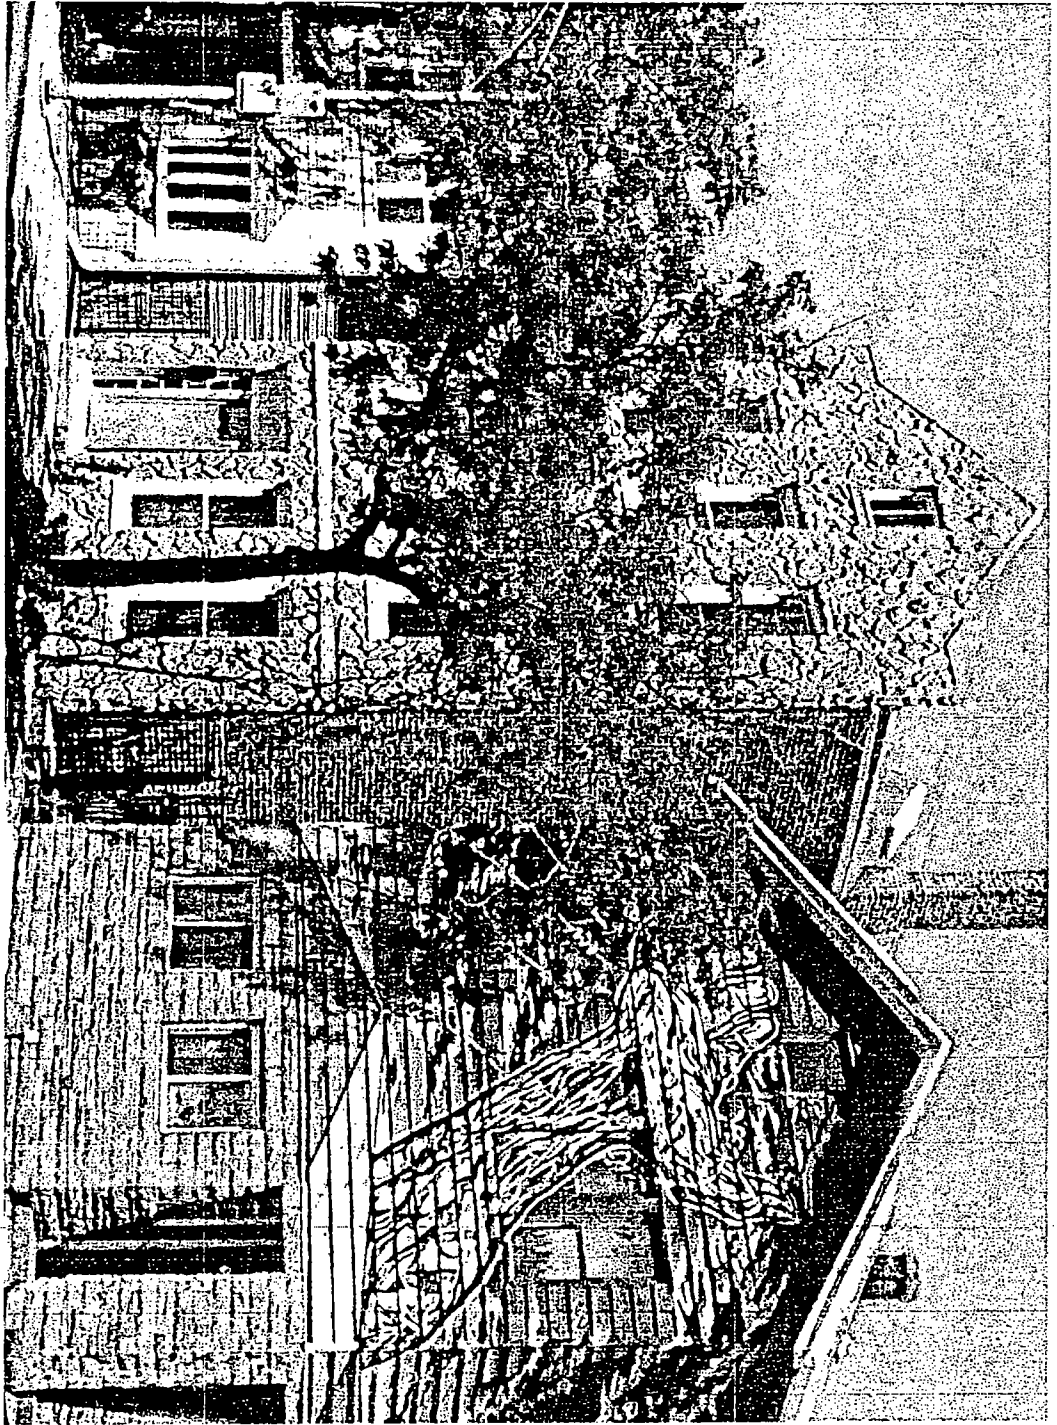


FINAL FOR PUBLICATION



FINAL FOR PUBLICATION

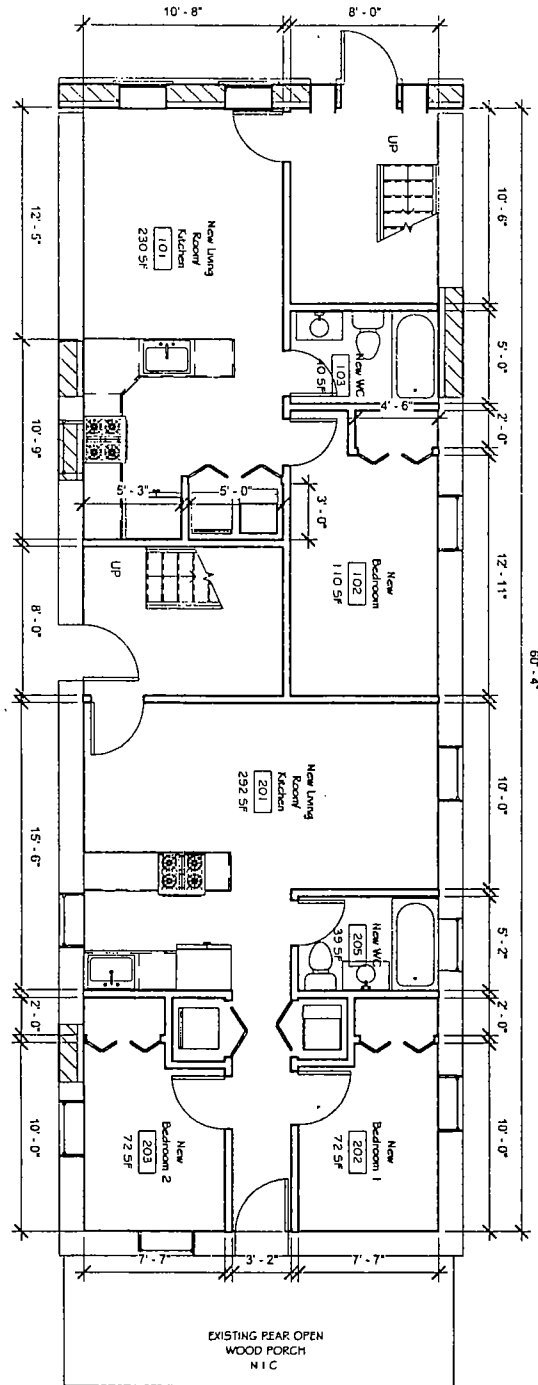


1 Proposed 1st Floor Level  
3/16" = 1'-0"

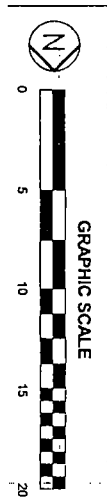


SHEET NO <b>ASK-2</b>	DRAWING PROPOSED 1ST FL TITLE JOB TITLE NEW RESIDENTIAL 6 UNIT BLDG ON EXISTING RESIDENTIAL BLDG
--------------------------	--



**ARCHITECTONIC**  
SOLUTIONS INC.  
2225 S Western Ave Chicago, IL 60608  
Tel (312) 567-4488  
Email: projectmanager@asi-chicago.com

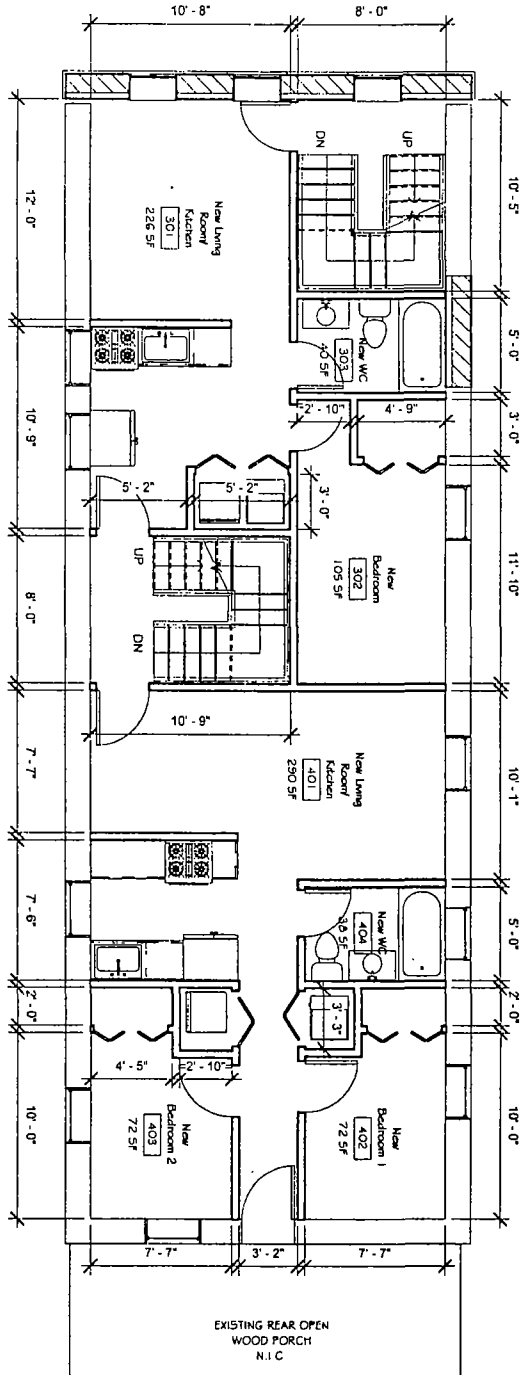

① Proposed 2nd Floor Level  
3/16" = 1'-0"

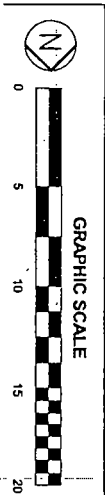


SHEET NO <b>ASK-3</b>	DRAWING PROPOSED 2ND FL
	TITLE
	JOB TITLE
Project number -	NEW RESIDENTIAL 6 UNIT BLDG ON
Drawn by - AC	EXISTING RESIDENTIAL BLDG
Checked by - OA	




**ARCHITECTONIC SOLUTIONS INC.**  
2225 S Western Ave. Chicago, IL 60608  
Tel: (312) 557-4480  
Email: projectmanager@asi-chicago.com

FINAL FOR PUBLICATION

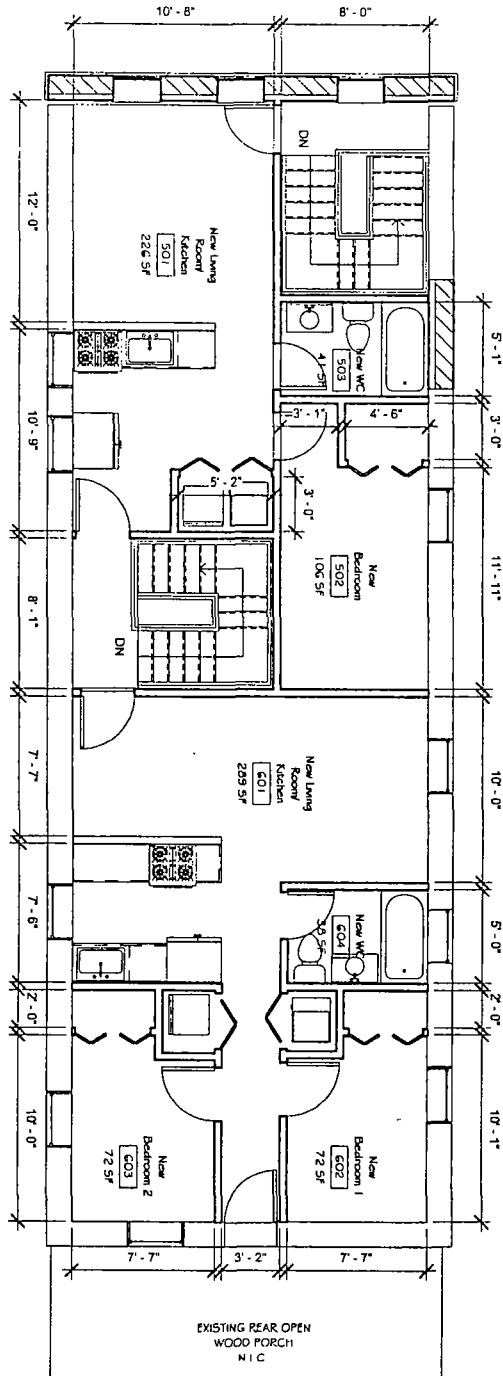

1 Proposed 3rd Floor Level  
3/16" = 1'-0"

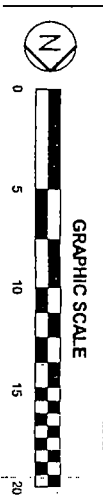

SHEET NO  
**ASK-4**

DRAWING TITLE  
PROPOSED 3RD FL

JOB TITLE  
NEW RESIDENTIAL 6 UNIT BLDG ON  
EXISTING RESIDENTIAL BLDG

Project number  
Drawn by AC  
Checked by OA




**ARCHITECTONIC**  
SOLUTIONS INC

2725 S Western Ave Chicago, IL 60608  
Tel: (312) 961-4480  
Email: projectmanager@asi-chicago.com


**FINAL FOR PUBLICATION**



① Proposed Front Elevation  
1/8" = 1'-0"

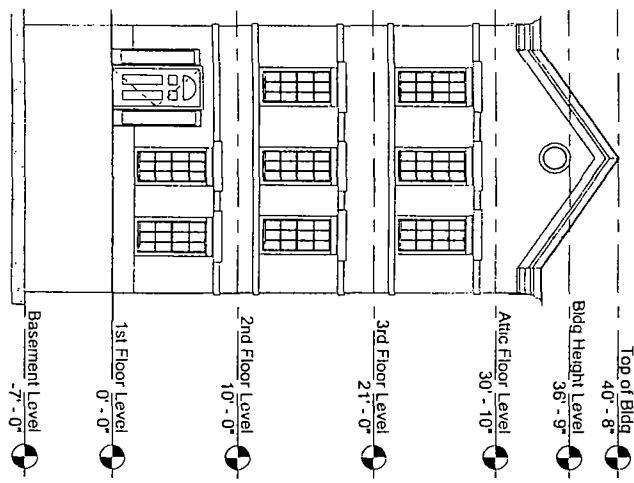

② Proposed East Elevation  
1/8" = 1'-0"

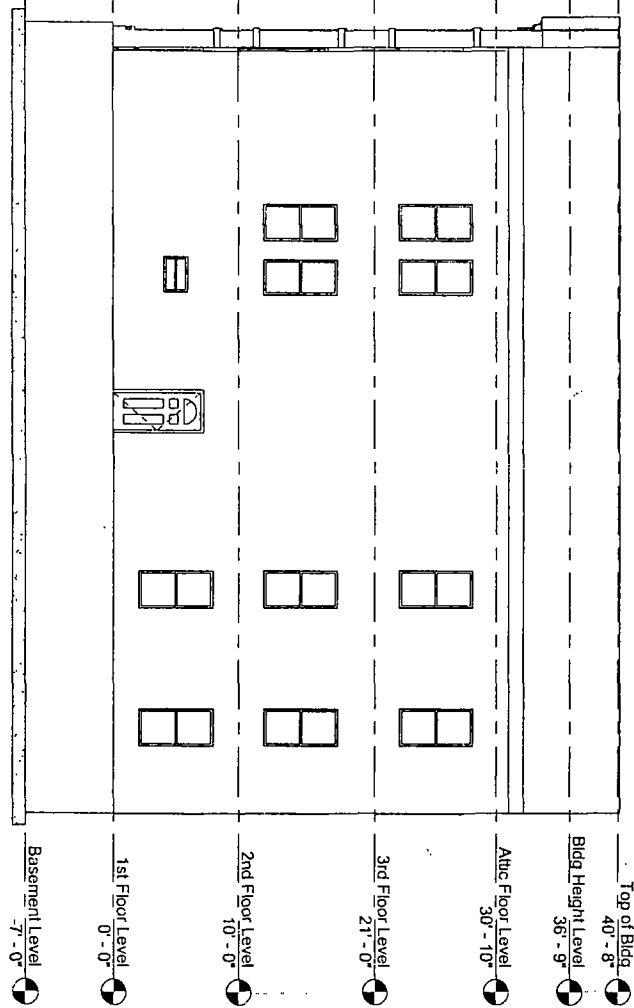

SHEET NO <b>ASK-5</b>	DRAWING PROPOSED ELEVATIONS	
	TITLE	
	JOB TITLE NEW RESIDENTIAL 6 UNIT BLDG ON EXISTING RESIDENTIAL BLDG	

Project Number -  
Drawn by AC  
Checked by OA

**ARCHITECTONIC SOLUTIONS, INC.**  
2225 S Western Ave. CHICAGO, IL 60608  
Tel. (312) 567-4460  
Email: projectmanager@ask-chicago.com

FINAL FOR PUBLICATION