



City of Chicago



O2016-5801

Office of the City Clerk

Document Tracking Sheet

Meeting Date:	7/20/2016
Sponsor(s):	Burnett (27)
Type:	Ordinance
Title:	Grant(s) of privilege in public way for Blackhawk Community Ice Rink LLC
Committee(s) Assignment:	Committee on Transportation and Public Way

ORDINANCE
BLACKHAWK COMMUNITY ICE RINK, LLC
Acct. No. 407644 - 1
Permit No. 1123793

Be It Ordained by the City Council of the City of Chicago:

SECTION 1. Permission and authority are hereby given and granted to BLACKHAWK COMMUNITY ICE RINK, LLC, upon the terms and subject to the conditions of this ordinance to construct, install, maintain and use four (4) Planter Railling(s) on the public right-of-way for beautification purposes adjacent to its premises known as 1801 W. Jackson Blvd..

Said Planter Railling(s) at W. Van Buren Street measure(s):

One (1) at twenty-nine (29) feet in length, and one (1) foot in width for a total of twenty-nine (29) square feet.

Two (2) at eighty-one (81) feet in length, and one (1) foot in width for a total of one hundred sixty-two (162) square feet.

One (1) at forty-five point six six (45.66) feet in length, and one (1) foot in width for a total of forty-five point six six (45.66) square feet.

Grantee must allow the required clear and unobstructed space for pedestrian passage at all times per rules and regulations approved by the Department of Transportation.

The location of said privilege shall be as shown on prints kept on file with the Department of Business Affairs and Consumer Protection and the Office of the City Clerk.

Said privilege shall be constructed in accordance with plans and specifications approved by the Department of Planning and Development and Department of Transportation (Division of Project Development).

This grant of privilege in the public way shall be subject to the provisions of Section 10-28-015 and all other required provisions of the Municipal Code of Chicago.


The grantee shall pay to the City of Chicago as compensation for the privilege #1123793 herein granted the sum of zero (\$0.00) per annum in advance.

A 25% penalty will be added for payments received after due date.


The permit holder agrees to hold the City of Chicago harmless for any damage, relocation or replacement costs associated with damage, relocation or removal of private property caused by the City performing work in the public way.

Authority herein given and granted for a period of five (5) years from and after Date of Passage.

Alderman

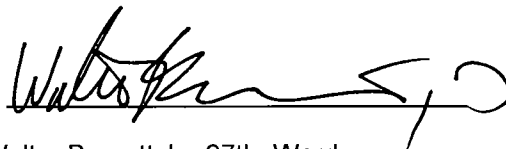

Walter Burnett Jr. 27th Ward

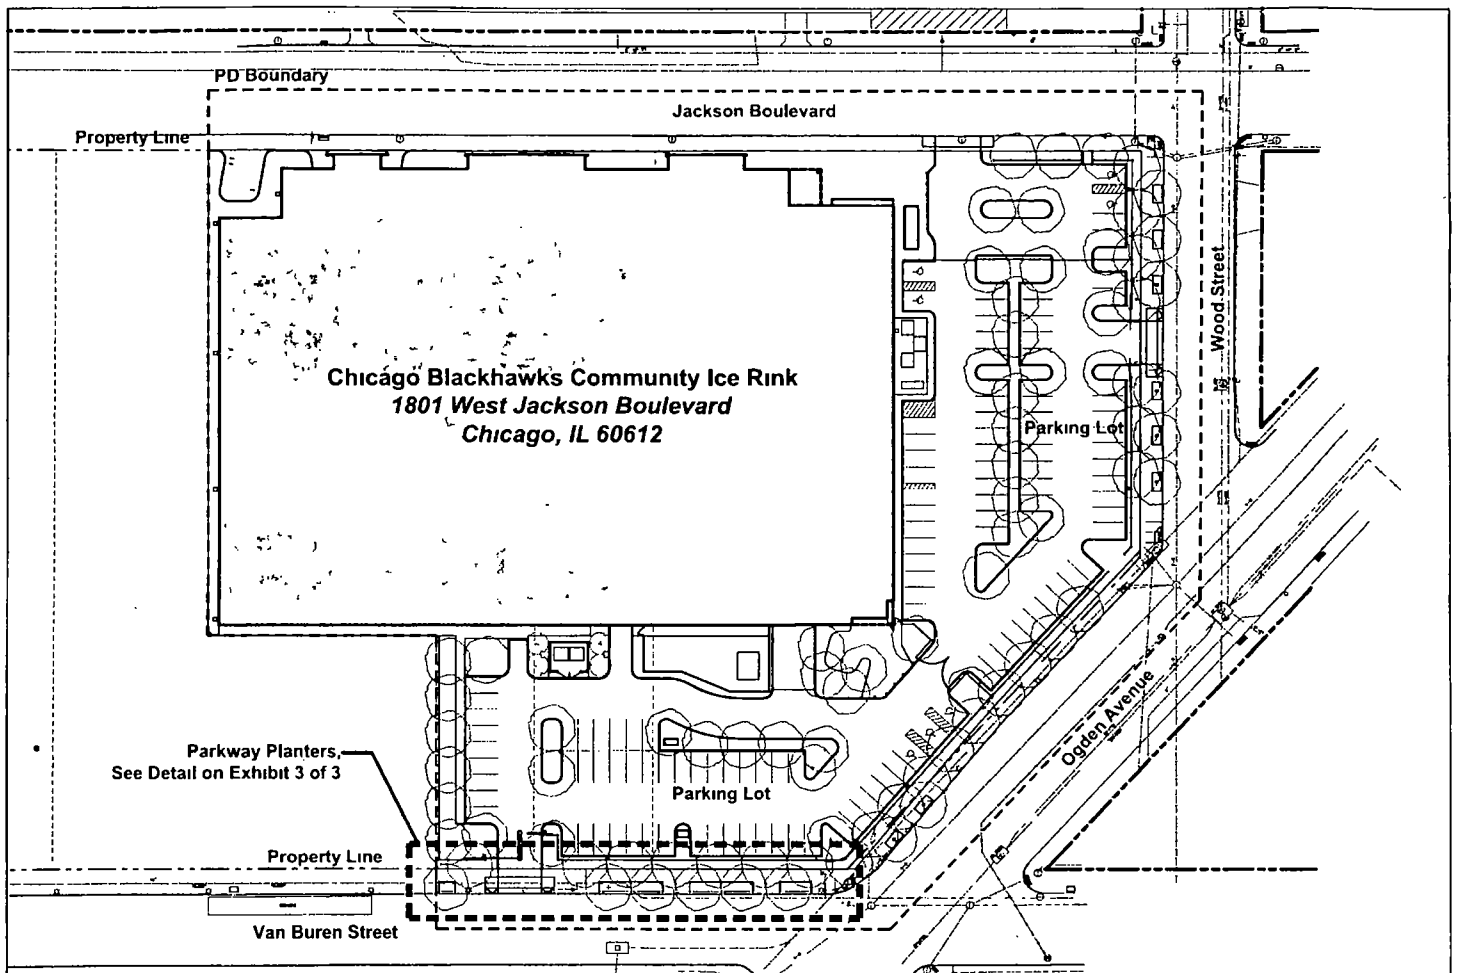

Chicago Blackhawks Community Ice Rink
Grant of Privilege - Overall Plan
June 13, 2016

Scale in Feet
NTS



Exhibit
1 of 4