



City of Chicago



Or2016-587

Office of the City Clerk

Document Tracking Sheet

Meeting Date:	10/5/2016
Sponsor(s):	Solis (25)
Type:	Order
Title:	Issuance of permits for sign(s)/signboard(s) at 2407 W 23rd St - north elevation
Committee(s) Assignment:	Committee on Zoning, Landmarks and Building Standards

Committee on Zoning, Landmarks and Building Standards

(signs)

ORDERED, That the Commissioner of Buildings is hereby directed to issue 1 sign permit to:


Aurora Sign Company
1100 Route 34
Aurora, IL 60503

For the erection of one (1) wall sign over 24 feet in height and/or over 100 square feet (in area of one face) at:

Ducky's
2407 W 23rd St
Chicago, IL 60608

#1	Dimensions: length	<u>15 feet 1 inch</u>	height	<u>13 feet 8 inches</u>
	Height above grade/roof to top of sign	<u>29 feet</u>		
	Total Square Foot Area	<u>206 square feet</u>		
	Elevation	<u>North</u>		

Such sign shall comply with all applicable provisions of TITLE 17 of the Chicago Zoning Ordinance and all other applicable provisions of the Municipal Code of the City of Chicago governing the construction and maintenance of outdoor signs, signboards and structures.

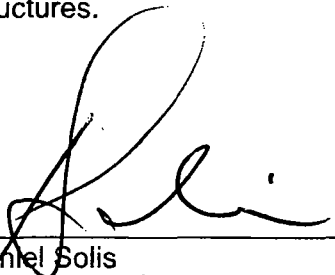


Daniel Solis
Alderman, 25th Ward

NORTH TOWER


AURORA SIGN CO.

REMOTE
ELECTRICAL
DISCONNECT

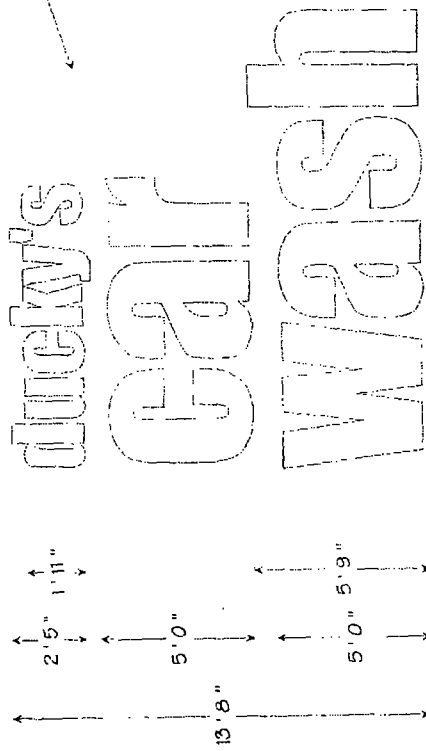



INDIVIDUAL ILLUMINATED LETTERS
FABRICATE AND INSTALL LETTERS OF ALUMINUM AND ACRYLIC.
FACES TO BE WHITE ACRYLIC. TRIMCAP TO BE BLACK.
RETURNS TO BE WHITE
EXPOSED METAL SURFACES TO BE COATED WITH ACRYLIC POLYURETHANE.
INTERNAL ILLUMINATION TO BE WHITE LEDS.
SCALE - 1/4" = 1'

SIGN TO
BE UL
LISTED

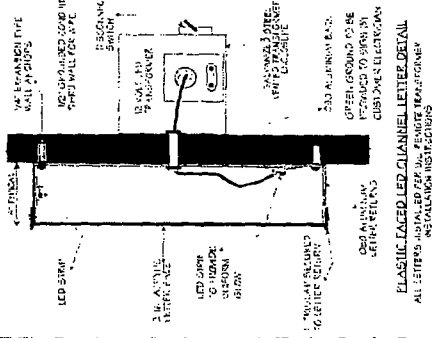

INSTALLATION INSTRUCTIONS

LEFT ALIGN LETTERS IN AREA SHOWN.
CONNECT TO ELECTRICAL SERVICE
TO BE PROVIDED BY OTHERS PRIOR TO INSTALL.

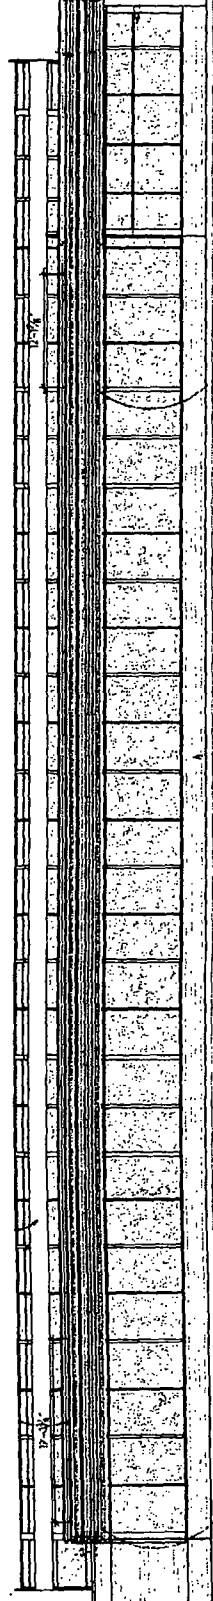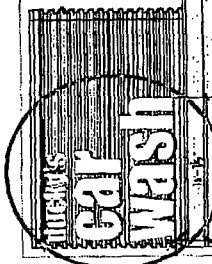

1100 Route 34 Aurora, Illinois 60503 630 898 5900 office 630 898 5091 fax	Prepared For: DUCKY CAR WASH Location Name:	Address: 2407 W 23RD ST City/State: CHICAGO, IL	Draw: 215563 Sheet: 1 Rev 1 Rev 2	Design Date: 12/23/15	LANDLORD APPROVAL SIGNATURE DATE	DATE
------------------------------------------------------------------------------------	------------------------------------------------	----------------------------------------------------	-----------------------------------------	-----------------------	-------------------------------------	------

NOTE: THIS DRAWING IS THE PROPERTY OF AURORA SIGN CO. IT IS NOT TO BE REPRODUCED, COPIED, OR EXHIBITED IN ANY FASHION WITHOUT WRITTEN CONSENT FROM AURORA SIGN CO. CHARGES OF UP TO \$300.00 WILL BE ASSESSED FOR ANY MIS-USE OF THESE DRAWINGS.