



City of Chicago



O2016-8816

Office of the City Clerk

Document Tracking Sheet

Meeting Date:	12/14/2016
Sponsor(s):	Moreno (1)
Type:	Ordinance
Title:	Grant(s) of privilege in public way for Falafel & Grill
Committee(s) Assignment:	Committee on Transportation and Public Way

ORDINANCE
Falafel & Grill
Acct. No. 367950 - 1
Permit No. 1125185

Be It Ordained by the City Council of the City of Chicago:

SECTION 1. Permission and authority are hereby given and granted to Falafel & Grill, upon the terms and subject to the conditions of this ordinance to construct, install, maintain and use one (1) Wind Screen(s) on the public right-of-way adjacent to its premises known as 1317 N. Milwaukee Ave..

Said Wind Screen(s) at N. Milwaukee measure(s):

One (1) at six (6) feet in length, and four (4) feet in width for a total of twenty-four (24) square feet.

The location of said privilege shall be as shown on prints kept on file with the Department of Business Affairs and Consumer Protection and the Office of the City Clerk.

Said privilege shall be constructed in accordance with plans and specifications approved by the Department of Transportation (Division of Project Development).

This grant of privilege in the public way shall be subject to the provisions of Section 10-28-015 and all other required provisions of the Municipal Code of Chicago.


The grantee shall pay to the City of Chicago as compensation for the privilege #1125185 herein granted the sum of four hundred (\$400.00) per annum in advance.

A 25% penalty will be added for payments received after due date.

The permit holder agrees to hold the City of Chicago harmless for any damage, relocation or replacement costs associated with damage, relocation or removal of private property caused by the City performing work in the public way.

Authority herein given and granted for a period of five (5) years from and after Date of Passage.


Alderman _____

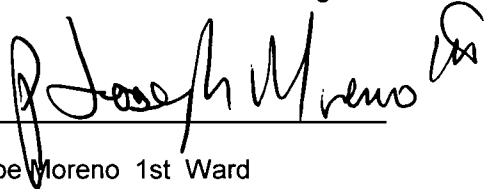

Proco Joe Moreno 1st Ward

1317 N MILWAUKEE AVE FALAFEL & GRILL RESTAURANT

1 FIRST FLOOR PLAN
SCALE: 1/8" = 1'-0"

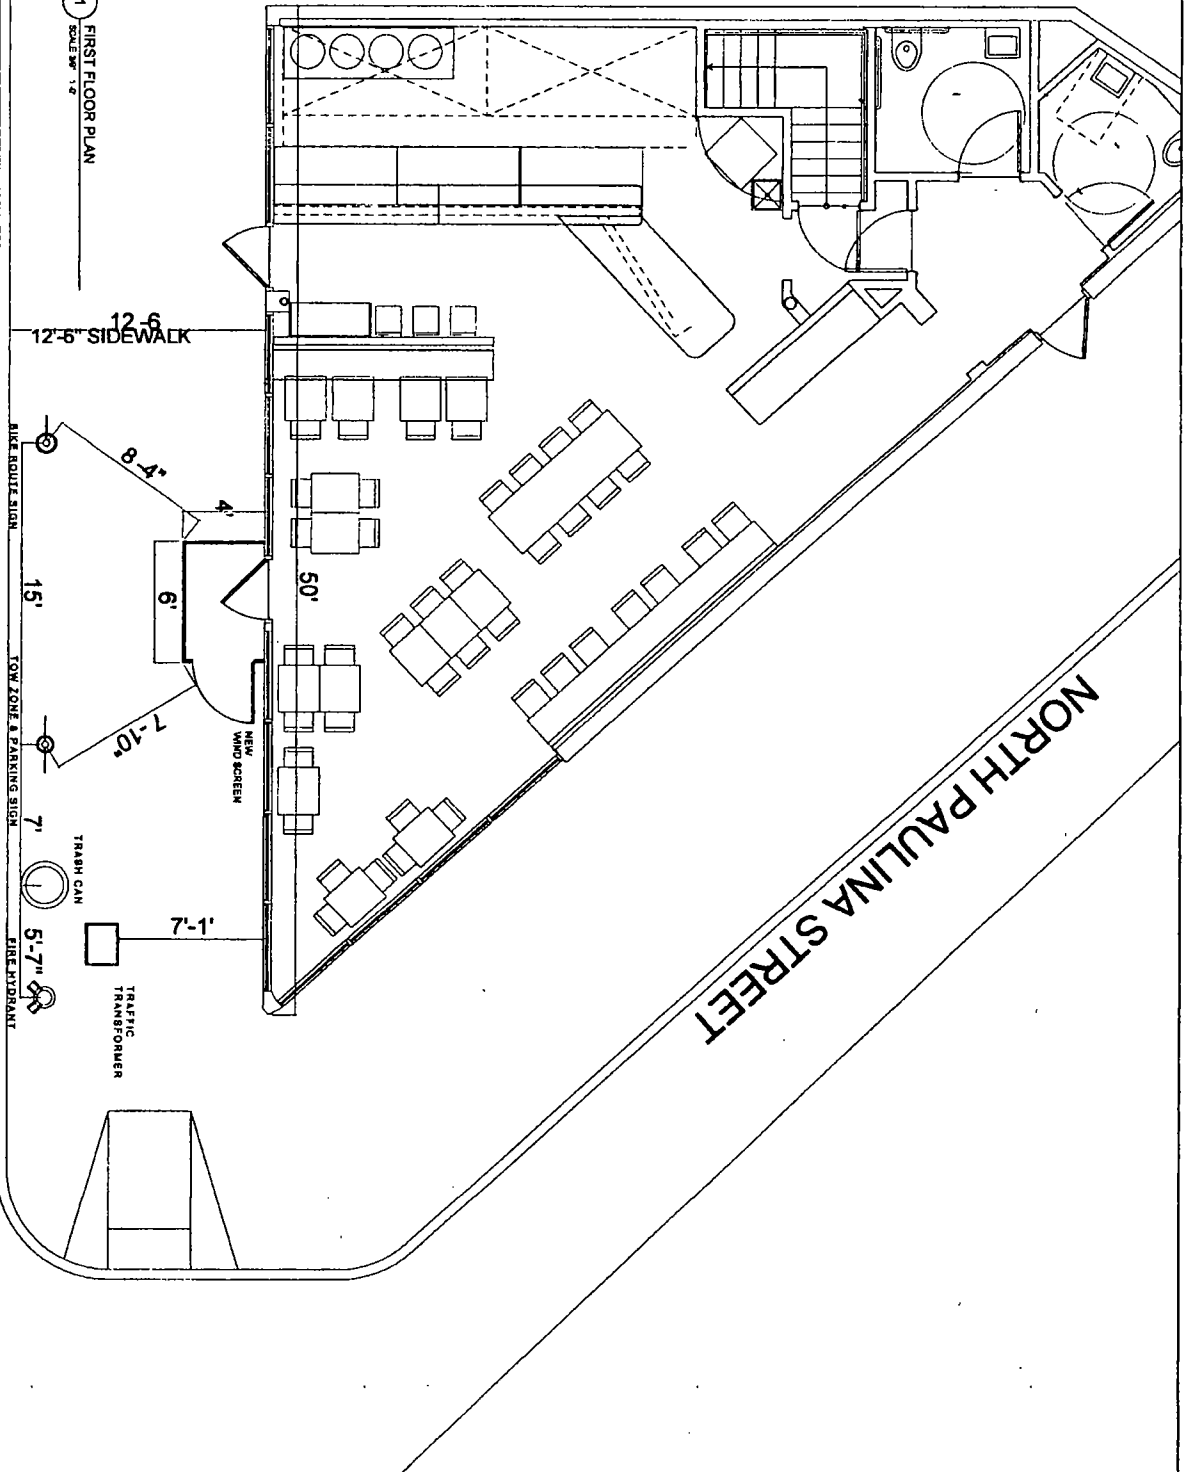

A10 FLOOR PLANS	SYNERGIES STUDIOS INC DESIGN-BUILD ARCHITECTS & ENGINEERS 228 ASHLAND AVE. CHICAGO, IL 60622 PH: 312.456.478 WWW.SYNERGIESSTUDIOS.COM	11-01-2016	FALAFEL & GRILL 1317 N MILWAUKEE AVE CHICAGO, IL 60622	<table border="1"> <tr><td> </td><td> </td><td> </td><td> </td></tr> <tr><td> </td><td> </td><td> </td><td> </td></tr> <tr><td> </td><td> </td><td> </td><td> </td></tr> <tr><td> </td><td> </td><td> </td><td> </td></tr> </table>																
CHICAGO, ILLINOIS SCALE: 1/8" = 1'-0"	DATE:	PROJECT:	SHEET:																	



12/14/2016

Alderman Proco Joe Moreno
Ward # 01
City of Chicago
City Hall, Room 300
121 North LaSalle Street
Chicago, Illinois 60602

Re: An ordinance to use and maintain a portion of the public right-of-way for **one (1) wind screen(s)** for **Falafel & Grill**, adjacent to the premises known as **1317 N. Milwaukee Ave.**.

Dear Alderman **Proco Joe Moreno**:

The applicant referenced above has requested the use of the public right-of-way for a **wind screen(s)**. An ordinance has been prepared by the Department of Business Affairs and Consumer Protection – Small Business Center - Public Way Use Unit for presentation to the City Council. Because this request was made for properties located in your ward, as approved by you as per the attached, I respectfully request that you introduce the attached ordinance at the next City Council meeting.

If you have any questions regarding this ordinance, please contact Anthony Bertuca at (312) 744-5506.

Department of Business Affairs and Consumer Protection