



City of Chicago



O2017-2466

Office of the City Clerk

Document Tracking Sheet

Meeting Date:	3/29/2017
Sponsor(s):	Moreno (1)
Type:	Ordinance
Title:	Grant(s) of privilege in public way for CP West Division LLC
Committee(s) Assignment:	Committee on Transportation and Public Way

ORDINANCE
CP WEST DIVISION, LLC
Acct. No. 414862 - 1
Permit No. 1127035

Be It Ordained by the City Council of the City of Chicago:

SECTION 1. Permission and authority are hereby given and granted to CP WEST DIVISION, LLC, upon the terms and subject to the conditions of this ordinance to construct, install, maintain and use four (4) Caisson(s) under the public right-of-way adjacent to its premises known as 1640 W. Division St..

Said Caisson(s) at W DIVISION ST measure(s):

One (1) at two point one seven (2.17) feet in length, and point three three (.33) feet in width for a total of point seven two (.72) square feet. Said caisson shall be approximately fifty (50) feet in depth.

One (1) at three point seven five (3.75) feet in length, and point eight three (.83) feet in width for a total of three point one one (3.11) square feet. Said caisson shall be approximately fifty (50) feet in depth.

Said caissons One (1) at four point four two (4.42) feet in length, and one point zero eight (1.08) foot in width for a total of four point seven seven (4.77) square feet. Said caisson shall be approximately fifty (50) feet in depth.

One (1) at three (3) feet in length, and point five eight (.58) feet in width for a total of one point seven four (1.74) square feet. Said caisson shall be approximately fifty (50) feet in depth.

The location of said privilege shall be as shown on prints kept on file with the Department of Business Affairs and Consumer Protection and the Office of the City Clerk.

Said privilege shall be constructed in accordance with plans and specifications approved by the Department of Planning and Development and Department of Transportation (Office of Underground Coordination).

This grant of privilege in the public way shall be subject to the provisions of Section 10-28-015 and all other required provisions of the Municipal Code of Chicago.


The grantee shall pay to the City of Chicago as compensation for the privilege #1127035 herein granted the sum of four hundred (\$400.00) per annum in advance.

A 25% penalty will be added for payments received after due date.


The permit holder agrees to hold the City of Chicago harmless for any damage, relocation or replacement costs associated with damage, relocation or removal of private property caused by the City performing work in the public way.

Authority herein given and granted for a period of five (5) years from and after Date of Passage.

Alderman _____

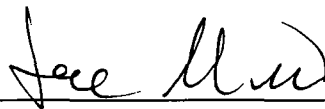

Proco Joe Moreno 1st Ward

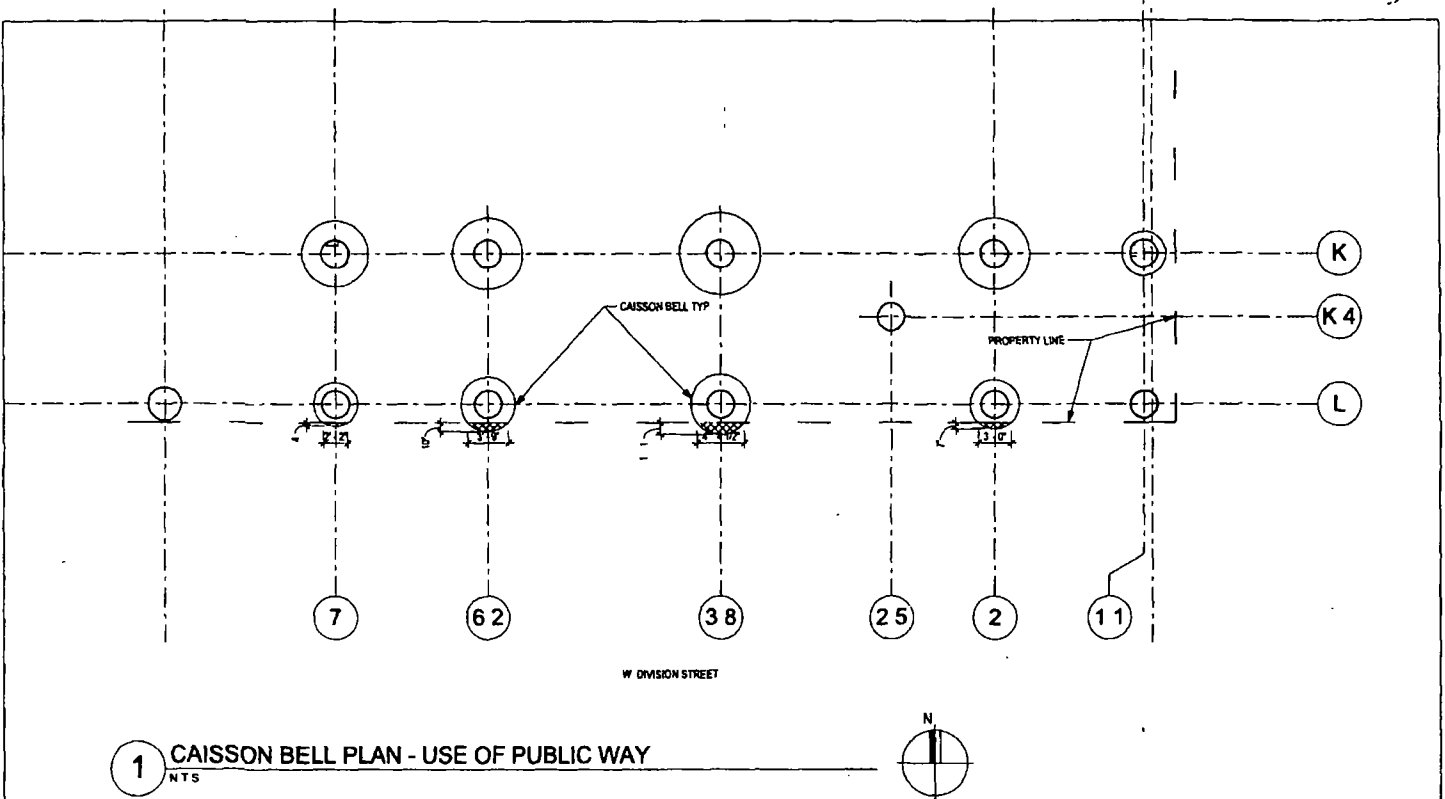

STRUCTURAL ENGINEERS
 1741 F. Smith St. Chicago, IL 60605
 Phone: 312.5.1701 Fax: 312.708.1702

WICKER PARK CONNECTION PHASE 2

No	Description	Date

PARTIAL FOUNDATION PLAN

DATE
 ARCHITECT
 SCALE 1/8" = 1'-0"
 DRAWN/CHECKED Author/Checker

SSK 01
 OF 51.00



Department of Business Affairs and Consumer Protection
Small Business Center - Public Way Use Unit
City Hall - 121 N LaSalle Street, Room 800 • Chicago, IL 60602
312-74-GOBIZ / 312-744-6249 • (312) 744-1944 (TTY)
<http://www.cityofchicago.org/bacp>

03/29/2017

Alderman Proco Joe Moreno
Ward # 01
City of Chicago
City Hall, Room 300
121 North LaSalle Street
Chicago, Illinois 60602

Re: An ordinance to use and maintain a portion of the public right-of-way for **four (4) caisson(s)** for **CP WEST DIVISION, LLC**, adjacent to the premises known as **1640 W. Division St.**.

Dear Alderman **Proco Joe Moreno**:

The applicant referenced above has requested the use of the public right-of-way for **caisson(s)**. An ordinance has been prepared by the Department of Business Affairs and Consumer Protection – Small Business Center - Public Way Use Unit for presentation to the City Council. Because this request was made for properties located in your ward, as approved by you as per the attached, I respectfully request that you introduce the attached ordinance at the next City Council meeting.

If you have any questions regarding this ordinance, please contact Anthony Bertuca at (312) 744-5506.

Department of Business Affairs and Consumer Protection