



City of Chicago



O2017-4349

Office of the City Clerk

Document Tracking Sheet

Meeting Date:	5/24/2017
Sponsor(s):	Burnett (27)
Type:	Ordinance
Title:	Canopy(s) for STRS L3 ACQ8 LLC
Committee(s) Assignment:	Committee on Transportation and Public Way

ORDINANCE
STRS L3 ACQ8 LLC
Acct. No. 416079 - 1
Permit No. 1127780

Be It Ordained by the City Council of the City of Chicago:

SECTION 1. Permission and authority are hereby given and granted to STRS L3 ACQ8 LLC, upon the terms and subject to the conditions of this ordinance to construct, install, maintain and use eleven (11) Canopy(s) projecting over the public right-of-way adjacent to its premises known as 1504 N. Fremont St..

Said Canopy(s) at N. Fremont Street measure(s):

Seven (7) at fourteen (14) feet in length, and two point four two (2.42) feet in width for a total of two hundred thirty-seven point one six (237.16) square feet.

Said Canopy(s) at N. Fremont Street measure(s):

One (1) at four point nine two (4.92) feet in length, and two point four two (2.42) feet in width for a total of eleven point nine one (11.91) square feet.

Said Canopy(s) at N. Blackhawk Street measure(s):

Three (3) at fourteen point five eight (14.58) feet in length, and two point five eight (2.58) feet in width for a total of one hundred twelve point eight five (112.85) square feet.

The location of said privilege shall be as shown on prints kept on file with the Department of Business Affairs and Consumer Protection and the Office of the City Clerk.

Said privilege shall be constructed in accordance with plans and specifications approved by the Zoning Department - Signs.

This grant of privilege in the public way shall be subject to the provisions of Section 10-28-015 and all other required provisions of the Municipal Code of Chicago.


The grantee shall pay to the City of Chicago as compensation for the privilege #1127780 herein granted the sum of one hundred seventy-five (\$175.00) per annum in advance.

A 25% penalty will be added for payments received after due date.


The permit holder agrees to hold the City of Chicago harmless for any damage, relocation or replacement costs associated with damage, relocation or removal of private property caused by the City performing work in the public way.

Authority herein given and granted for a period of five (5) years from and after Date of Passage.



Alderman

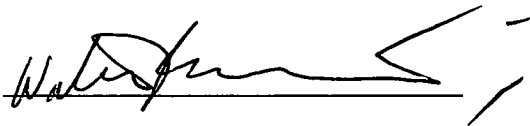

Walter Burnett Jr. 27th Ward

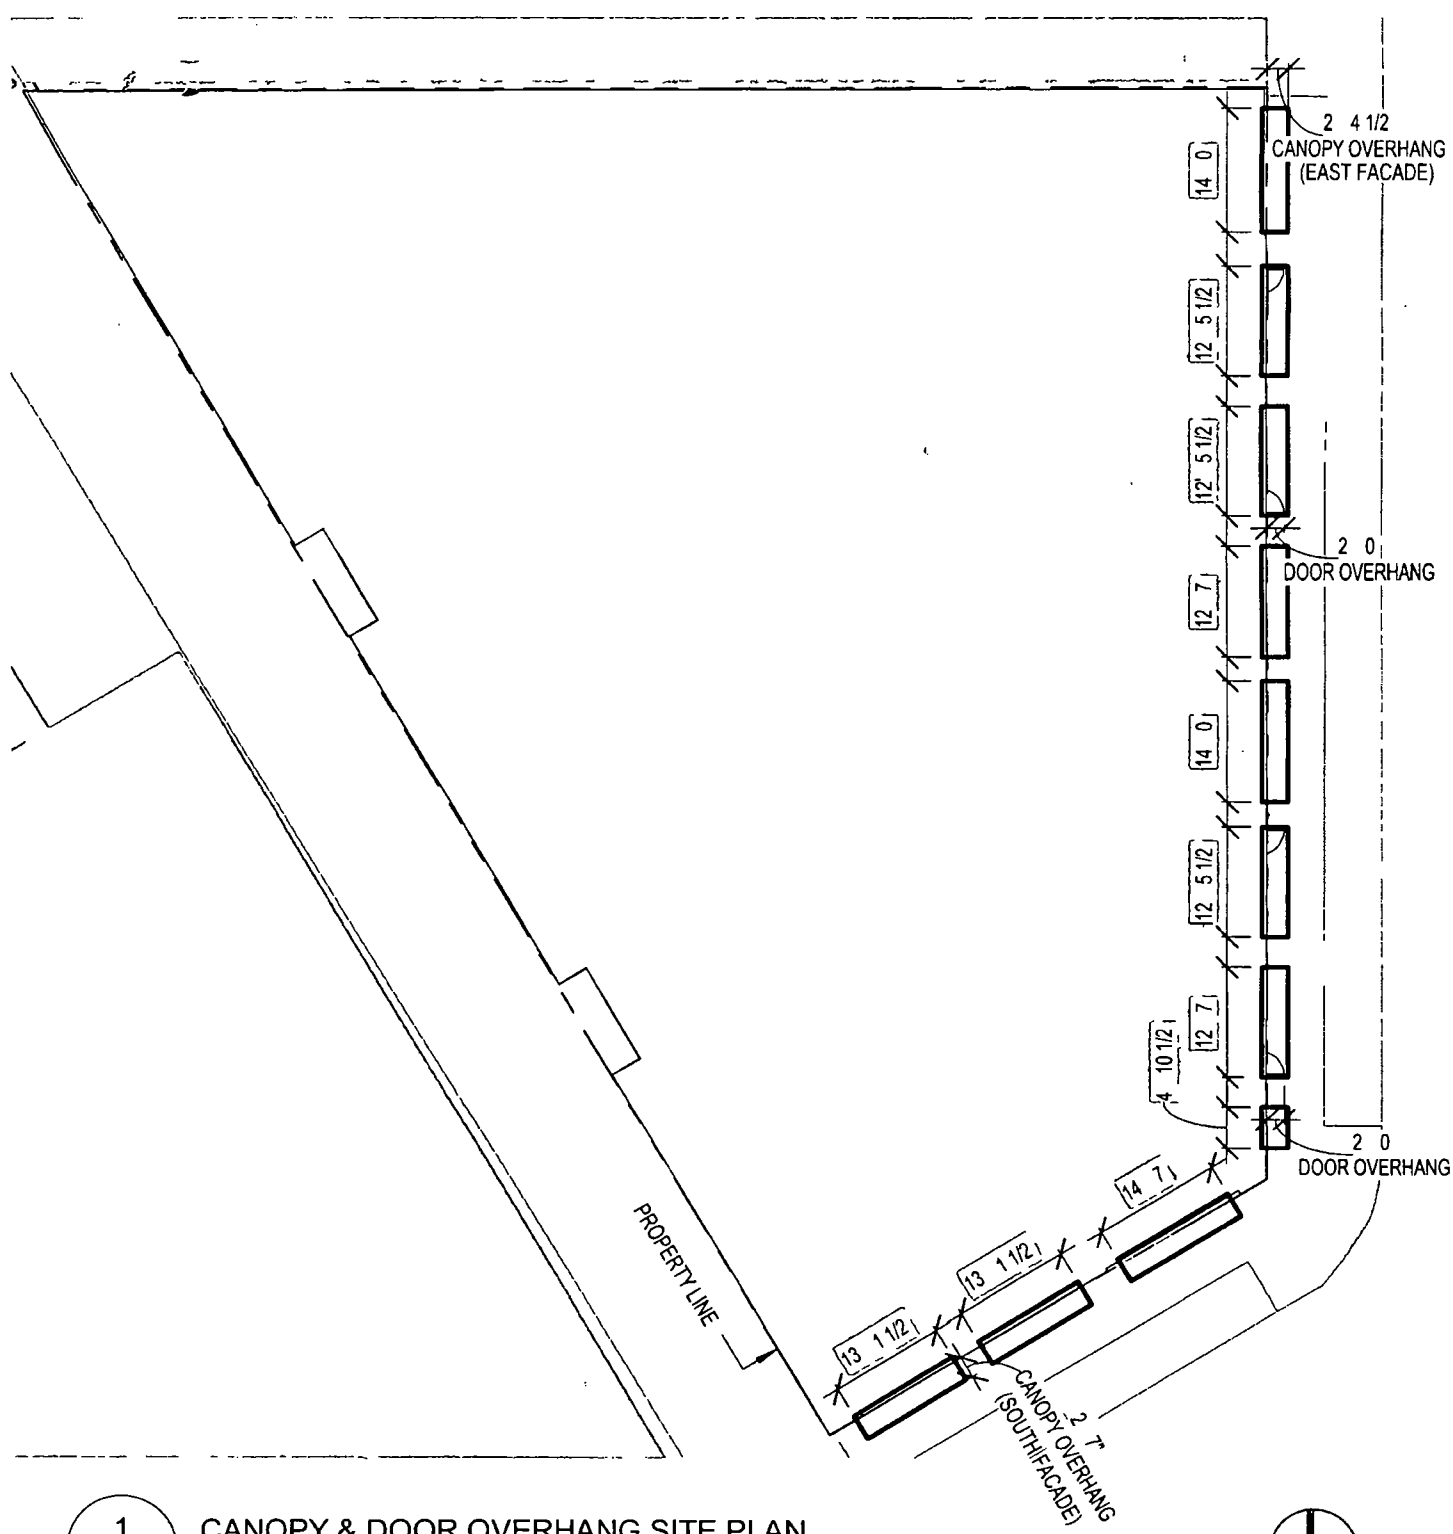

1 CANOPY & DOOR OVERHANG SITE PLAN
ASK-01 SCALE 1" = 20'-0"

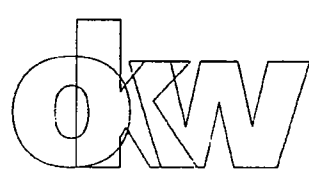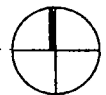

OKW Architects
600 West Jackson Blvd
Chicago IL 60661
T 312 798 7700
F 312 798 7777
www.okwarchitects.com

**1504 N FREMONT ST
RETAIL DEVELOPMENT**

1504 N FREMONT ST CHICAGO IL 60642

ASK-01

DATE
03/21/17