



City of Chicago



O2017-5664

Office of the City Clerk

Document Tracking Sheet

Meeting Date:	7/26/2017
Sponsor(s):	Hopkins (2)
Type:	Ordinance
Title:	Grant(s) of privilege in public way for 1320 N State Parkway Apartments, Inc. - planters
Committee(s) Assignment:	Committee on Transportation and Public Way

ORDINANCE
1320 N. STATE PARKWAY APARTMENTS INC.
Acct. No. 68769 - 1
Permit No. 1128638

Be It Ordained by the City Council of the City of Chicago.

SECTION 1 Permission and authority are hereby given and granted to 1320 N. STATE PARKWAY APARTMENTS INC., upon the terms and subject to the conditions of this ordinance to maintain and use, as now constructed, two (2) Planter(s) on the public right-of-way for beautification purposes adjacent to its premises known as 1320 N. State Pkwy..

Said Planter(s) at N. State Parkway measure(s):

Two (2) at one point six six (1.66) foot in length, and one point six six (1.66) foot in width for a total of five point five one (5.51) square feet.

Grantee must allow the required clear and unobstructed space for pedestrian passage at all times per rules and regulations approved by the Department of Transportation.

The location of said privilege shall be as shown on prints kept on file with the Department of Business Affairs and Consumer Protection and the Office of the City Clerk.

Said privilege shall be constructed in accordance with plans and specifications approved by the Department of Planning and Development and Department of Transportation (Division of Project Development).

This grant of privilege in the public way shall be subject to the provisions of Section 10-28-015 and all other required provisions of the Municipal Code of Chicago.

The grantee shall pay to the City of Chicago as compensation for the privilege #1128638 herein granted the sum of zero (\$.00) per annum in advance.

A 25% penalty will be added for payments received after due date.


The permit holder agrees to hold the City of Chicago harmless for any damage, relocation or replacement costs associated with damage, relocation or removal of private property caused by the City performing work in the public way.

Authority herein given and granted for a period of five (5) years from and after 05/09/2017.

Alderman _____



Brian Hopkins 2nd Ward

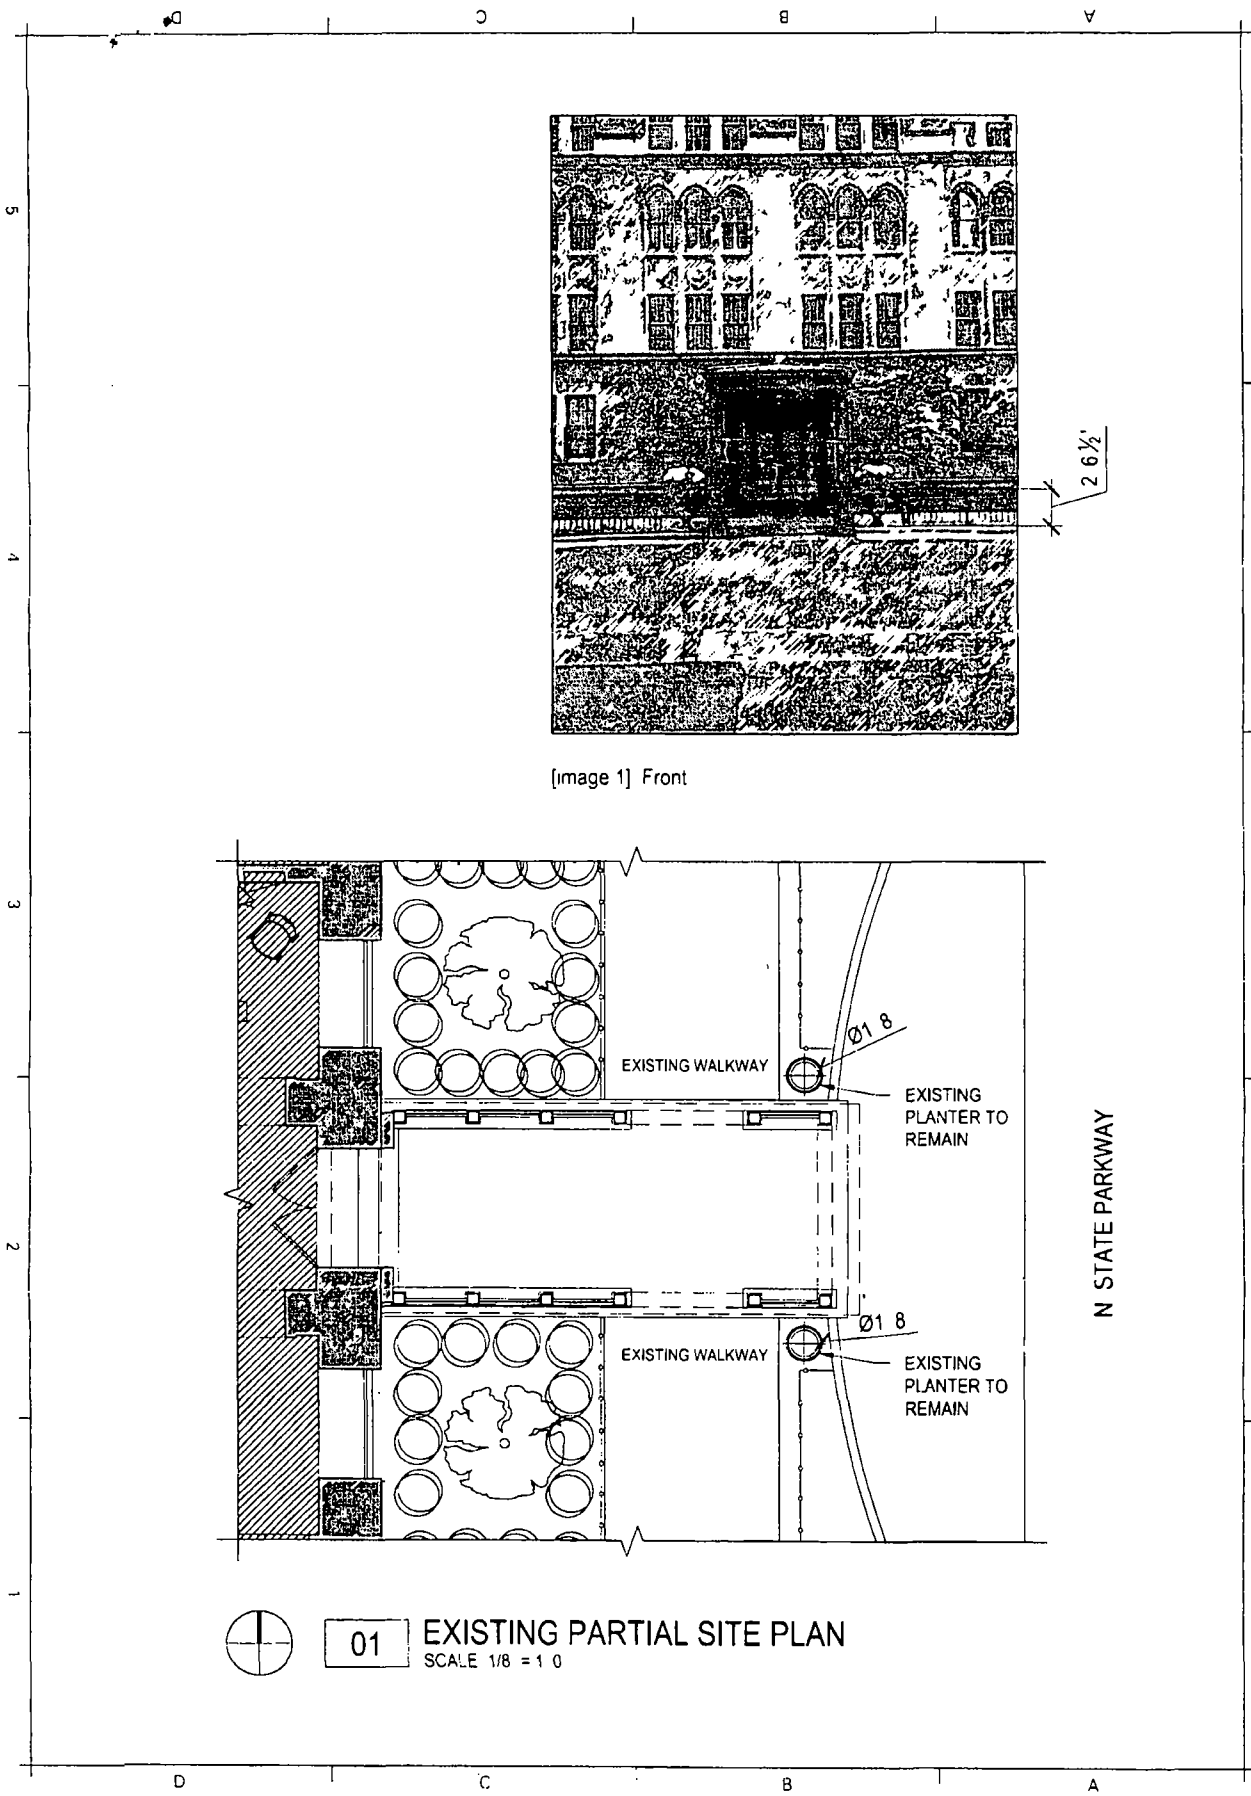


von Weise associates
 311 west superior street | suite 216
 chicago, illinois 60654
 voice +1 312 337 5511


Public Way Use Permit #1099970
 Planter

1320 North State Building
 1320 North State Parkway
 Chicago, Illinois 60610

01
 2017 04 10

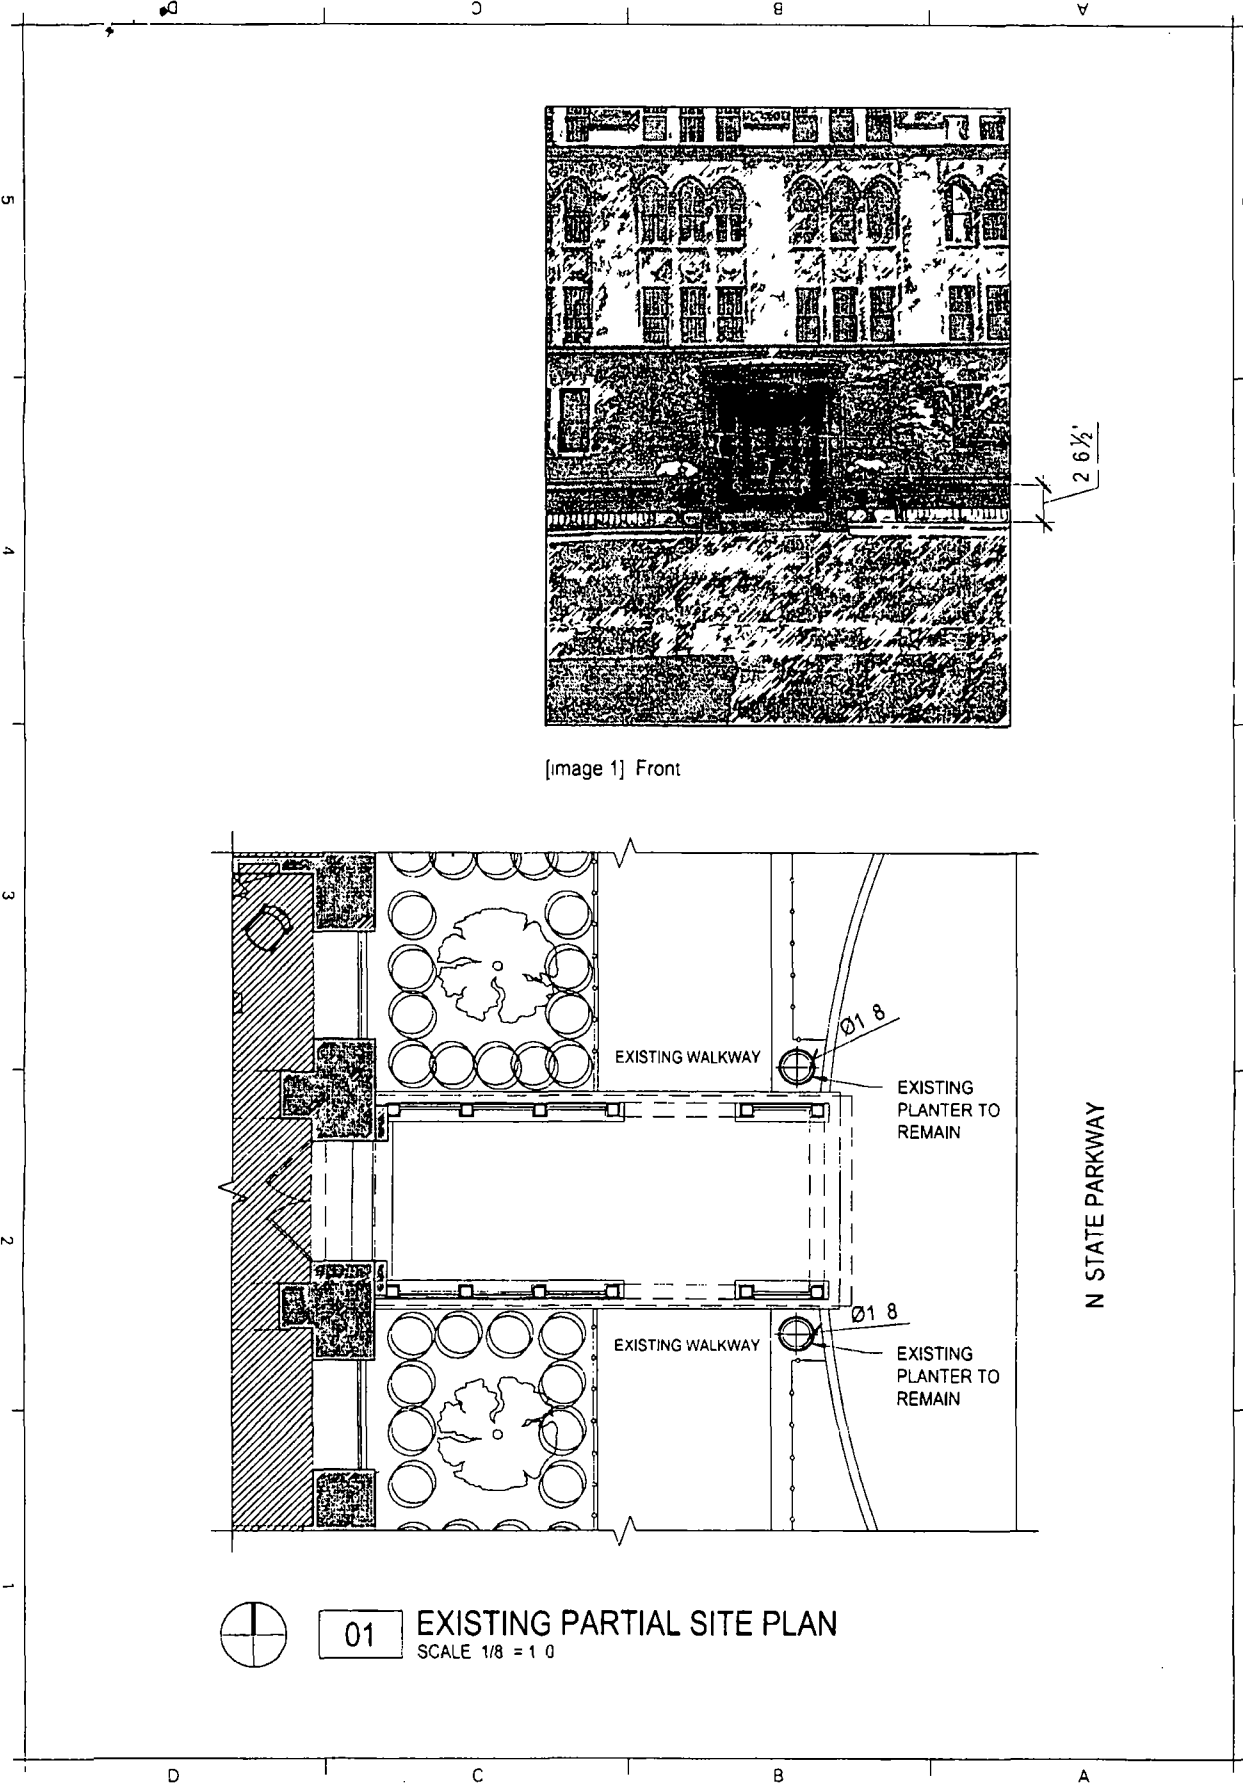

[image 1] Front


01 EXISTING PARTIAL SITE PLAN
 SCALE 1/8" = 1'-0"



von Weise associates
 311 west superior street | suite 216
 chicago, illinois 60654
 voice +1 312 337 5511

Public Way Use Permit # 1099970
 Planter

1320 North State Building
 1320 North State Parkway
 Chicago, Illinois 60610

01
 2017 04 10



07/26/2017

Alderman **Brian Hopkins**
Ward # 02
City of Chicago
City Hall, Room 200
121 North LaSalle Street
Chicago, Illinois 60602

Re: An ordinance to use and maintain a portion of the public right-of-way for **two (2) planter(s)** for **1320 N. STATE PARKWAY APARTMENTS INC.**, adjacent to the premises known as **1320 N. State Pkwy.**.

Dear Alderman **Brian Hopkins**:

The applicant referenced above has requested the use of the public right-of-way for a **planter(s)**. An ordinance has been prepared by the Department of Business Affairs and Consumer Protection – Small Business Center - Public Way Use Unit for presentation to the City Council. Because this request was made for properties located in your ward, as approved by you as per the attached, I respectfully request that you introduce the attached ordinance at the next City Council meeting.

If you have any questions regarding this ordinance, please contact Anthony Bertuca at (312) 744-5506.

Department of Business Affairs and Consumer Protection