



# City of Chicago



O2017-7466

Office of the City Clerk

## Document Tracking Sheet

|                                 |   |
|---------------------------------|---|
| <b>Meeting Date:</b>            | 10/11/2017  |
| <b>Sponsor(s):</b>              | Curtis (18)   |
| <b>Type:</b>                    | Ordinance   |
| <b>Title:</b>                   | Grant(s) of privilege in public way for City College of Chicago |
| <b>Committee(s) Assignment:</b> | Committee on Transportation and Public Way                      |

ORDINANCE  
CITY COLLEGE OF CHICAGO  
Acct. No. 281301 - 13  
Permit No. 1129478

*Be It Ordained by the City Council of the City of Chicago:*

SECTION 1. Permission and authority are hereby given and granted to CITY COLLEGE OF CHICAGO, upon the terms and subject to the conditions of this ordinance to construct, install, maintain and use one (1) Pedestrian Bridge(s) projecting over the public right-of-way adjacent to its premises known as 7500 S. Pulaski Rd..

Said Pedestrian Bridge(s) at W. 76th Street measure(s):

One (1) at ninety-three point three three (93.33) feet in length, and forty-one point five eight (41.58) feet in width for a total of three thousand eight hundred eighty point six six (3880.66) square feet. Said pedestrian bridge shall be approximately forty-seven (47) feet five (5) inches above grade level.

The location of said privilege shall be as shown on prints kept on file with the Department of Business Affairs and Consumer Protection and the Office of the City Clerk.

Said privilege shall be constructed in accordance with plans and specifications approved by the Department of Planning and Development, Department of Transportation (Division of Project Development), and Department of Transportation (Office of Underground Coordination).

This grant of privilege in the public way shall be subject to the provisions of Section 10-28-015 and all other required provisions of the Municipal Code of Chicago.

The grantee shall pay to the City of Chicago as compensation for the privilege #1129478 herein granted the sum of zero (\$0.00) per annum in advance.


A 25% penalty will be added for payments received after due date.

The permit holder agrees to hold the City of Chicago harmless for any damage, relocation or replacement costs associated with damage, relocation or removal of private property caused by the City performing work in the public way.

Authority herein given and granted for a period of five (5) years from and after Date of Passage.

Alderman 

Derrick G. Curtis 18th Ward

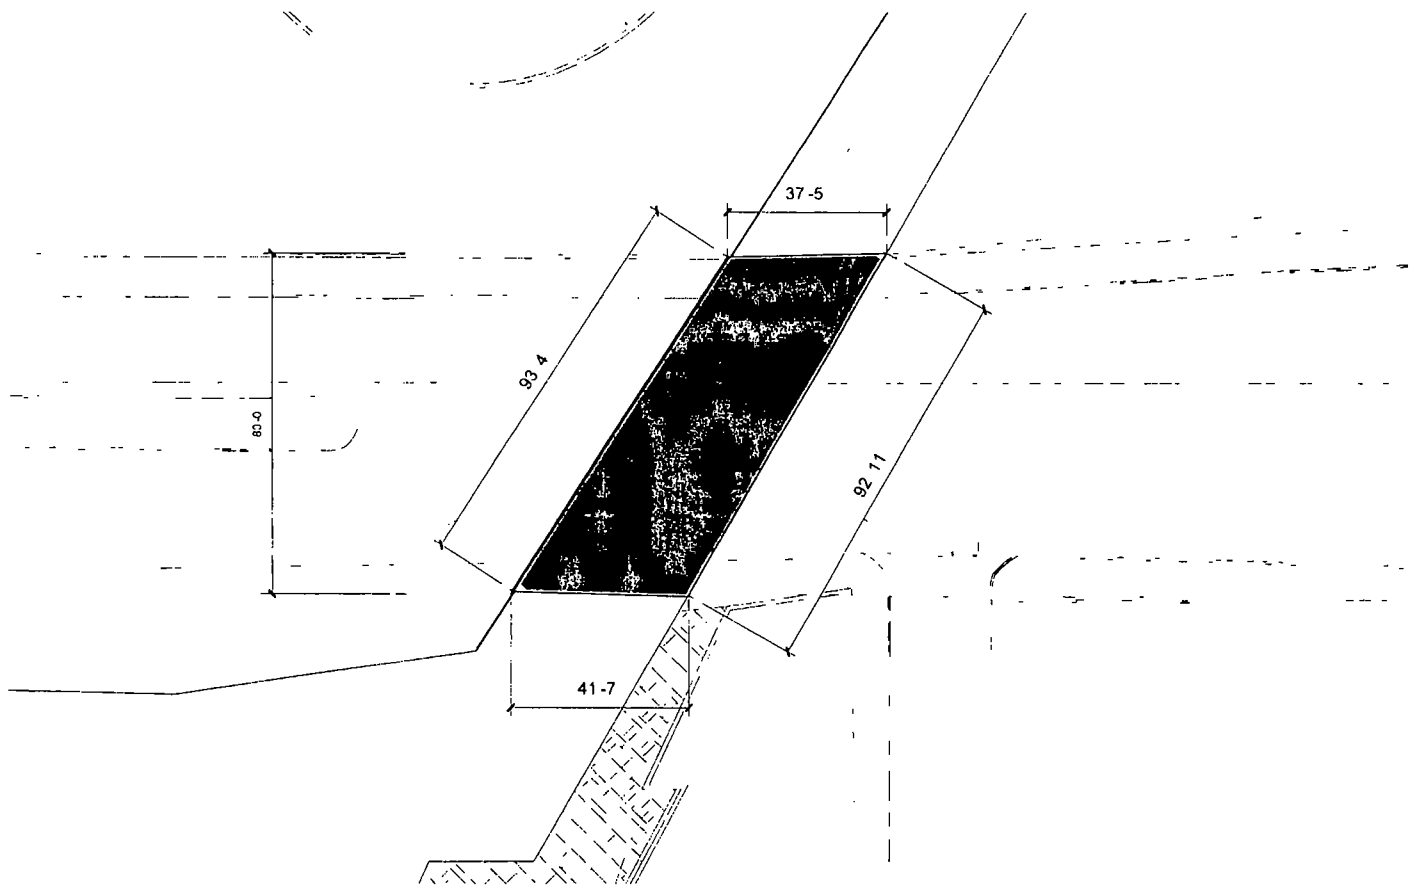

SCALE 1/32" = 1'-0"

THE BOARD OF TRUSTEES  
CITY COLLEGES OF CHICAGO  
DISTRICT NO 508  
RICHARD J DALEY COLLEGE  
7500 SOUTH PULASKI RD  
CHICAGO, IL 60652



Department of Business Affairs and Consumer Protection  
Small Business Center - Public Way Use Unit  
City Hall - 121 N LaSalle Street, Room 800 • Chicago, IL 60602  
312-74-GOBIZ / 312-744-6249 • (312) 744-1944 (TTY)  
<http://www.cityofchicago.org/bacp>

**10/11/2017**

Alderman **Derrick G. Curtis**  
Ward # **18**  
City of Chicago  
City Hall, Room **300**  
121 North LaSalle Street  
Chicago, Illinois 60602

Re: An ordinance to use and maintain a portion of the public right-of-way for **one (1) pedestrian bridge(s)** for **CITY COLLEGE OF CHICAGO**, adjacent to the premises known as **7500 S. Pulaski Rd.**.

Dear Alderman **Derrick G. Curtis**:

The applicant referenced above has requested the use of the public right-of-way for a **pedestrian bridge(s)**. An ordinance has been prepared by the Department of Business Affairs and Consumer Protection – Small Business Center - Public Way Use Unit for presentation to the City Council. Because this request was made for properties located in your ward, as approved by you as per the attached, I respectfully request that you introduce the attached ordinance at the next City Council meeting.

If you have any questions regarding this ordinance, please contact Anthony Bertuca at (312) 744-5506.

**Department of Business Affairs and Consumer Protection**