



City of Chicago



O2017-8185

Office of the City Clerk

Document Tracking Sheet

Meeting Date:	11/8/2017
Sponsor(s):	Reilly (42)
Type:	Ordinance
Title:	Grant(s) of privilege in public way for Virgin Hotel Chicago - light fixture
Committee(s) Assignment:	Committee on Transportation and Public Way

ORDINANCE
VIRGIN HOTEL CHICAGO
Acct. No. 375164 - 1
Permit No. 1130161

Be It Ordained by the City Council of the City of Chicago:

SECTION 1. Permission and authority are hereby given and granted to VIRGIN HOTEL CHICAGO, upon the terms and subject to the conditions of this ordinance to maintain and use, as now constructed, one (1) Light Fixture(s) projecting over the public right-of-way adjacent to its premises known as 203 N. Wabash Ave..

Said Light Fixture(s) at N. Wabash measure(s):

One (1) at one point one six (1.16) foot in length, point five (.5) feet in width and fourteen (14) feet above grade level.

The location of said privilege shall be as shown on prints kept on file with the Department of Business Affairs and Consumer Protection and the Office of the City Clerk.

Said privilege shall be constructed in accordance with plans and specifications approved by the Department of Transportation (Division of Project Development).

This grant of privilege in the public way shall be subject to the provisions of Section 10-28-015 and all other required provisions of the Municipal Code of Chicago.

The grantee shall pay to the City of Chicago as compensation for the privilege #1130161 herein granted the sum of seventy-five (\$75.00) per annum in advance.


A 25% penalty will be added for payments received after due date.


The permit holder agrees to hold the City of Chicago harmless for any damage, relocation or replacement costs associated with damage, relocation or removal of private property caused by the City performing work in the public way.

Authority herein given and granted for a period of five (5) years from and after 10/03/2017.

Alderman _____

Brendan Reilly 42nd Ward

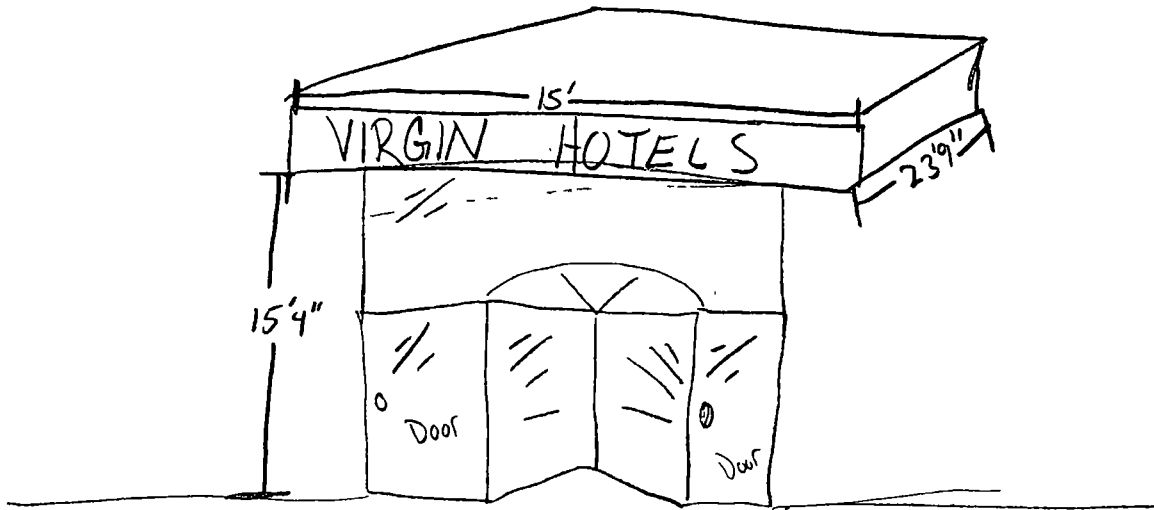

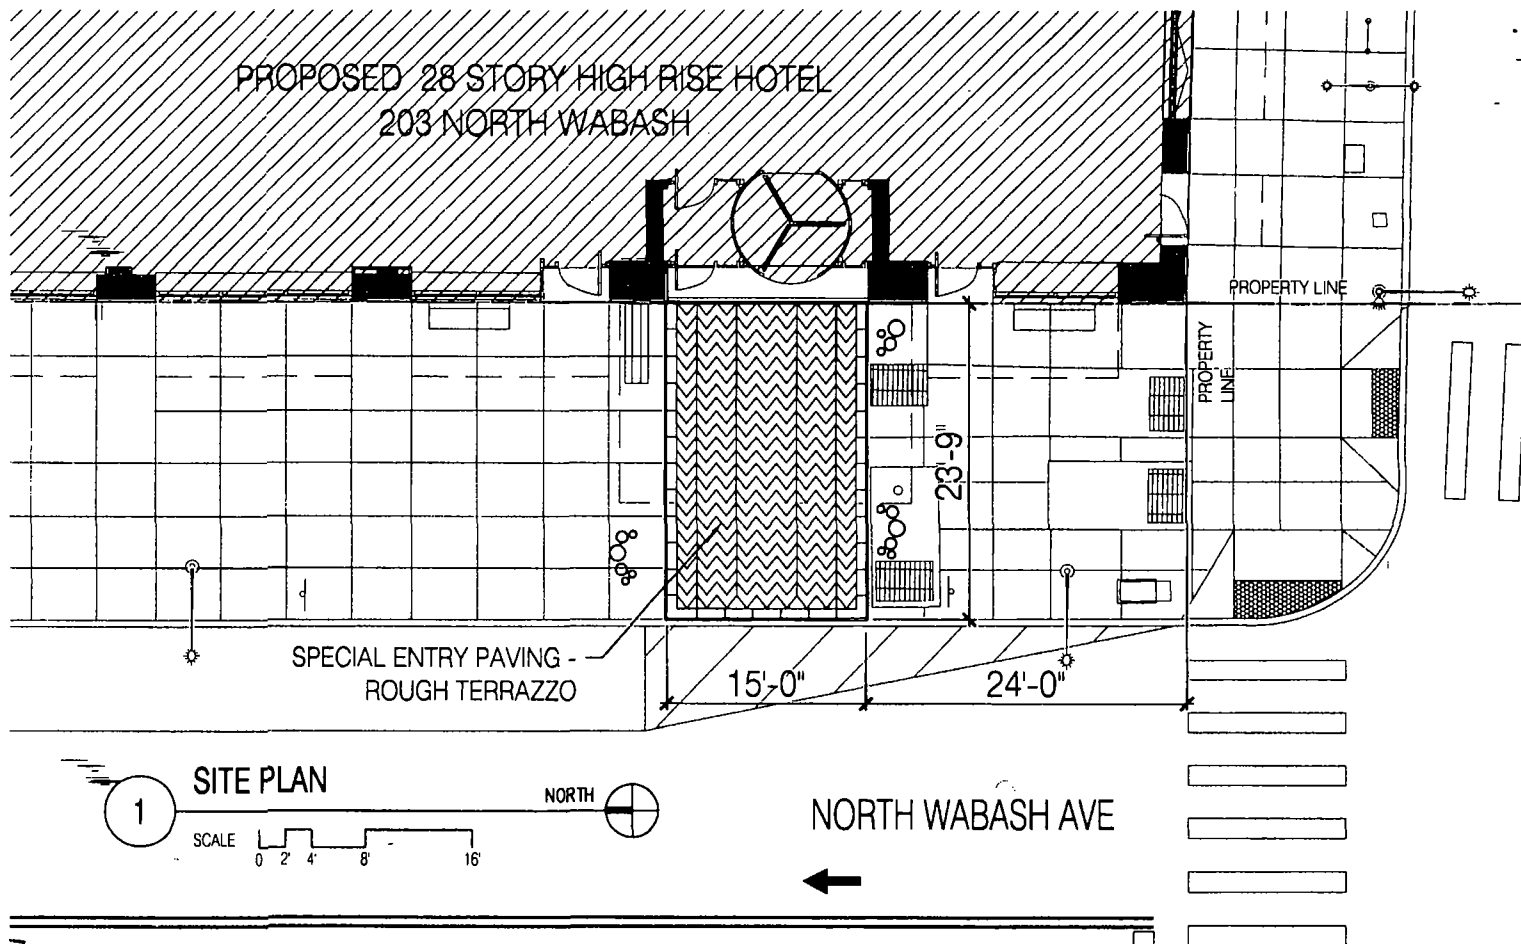

BOOTH HANSEN

Architecture Interiors Planning
333 South Des Plaines Street
Chicago, IL 60661

203 NORTH WABASH VIRGIN HOTEL CHICAGO

RIGHT OF WAY PERMIT
SPECIAL ENTRY PAVING

PROJECT NO	1121
DRAWN BY	SC
CHECKED BY	CS
SCALE	3/32" = 1'-0"
DATE	MAY 16, 2012

ROW
11