



# City of Chicago



O2017-8187

Office of the City Clerk

## Document Tracking Sheet

<b>Meeting Date:</b>	11/8/2017
<b>Sponsor(s):</b>	Reilly (42)
<b>Type:</b>	Ordinance
<b>Title:</b>	Grant(s) of privilege in public way for Virgin Hotel Chicago - ventilation well
<b>Committee(s) Assignment:</b>	Committee on Transportation and Public Way

ORDINANCE  
VIRGIN HOTEL CHICAGO  
Acct. No. 375164 - 1  
Permit No. 1130160

*Be It Ordained by the City Council of the City of Chicago:*

SECTION 1. Permission and authority are hereby given and granted to VIRGIN HOTEL CHICAGO, upon the terms and subject to the conditions of this ordinance to maintain and use, as now constructed, one (1) Ventilation Well under the public right-of-way adjacent to its premises known as 203 N. Wabash Ave..

Said Ventilation Well at E. Haddock Place measure(s):

One (1) at eleven point one six (11.16) feet in length, and three point one six (3.16) feet in width for a total of thirty-five point two seven (35.27) square feet. Existing ventilation well is used for an air grate for emergency generator.

The location of said privilege shall be as shown on prints kept on file with the Department of Business Affairs and Consumer Protection and the Office of the City Clerk.

Said privilege shall be constructed in accordance with plans and specifications approved by the Department of Transportation (Office of Underground Coordination).

This grant of privilege in the public way shall be subject to the provisions of Section 10-28-015 and all other required provisions of the Municipal Code of Chicago.

The grantee shall pay to the City of Chicago as compensation for the privilege #1130160 herein granted the sum of one thousand five hundred sixteen (\$1,516.00) per annum in advance.


A 25% penalty will be added for payments received after due date.

The permit holder agrees to hold the City of Chicago harmless for any damage, relocation or replacement costs associated with damage, relocation or removal of private property caused by the City performing work in the public way.

Authority herein given and granted for a period of five (5) years from and after 10/03/2017.

Alderman \_\_\_\_\_

Brendan Reilly 42nd Ward

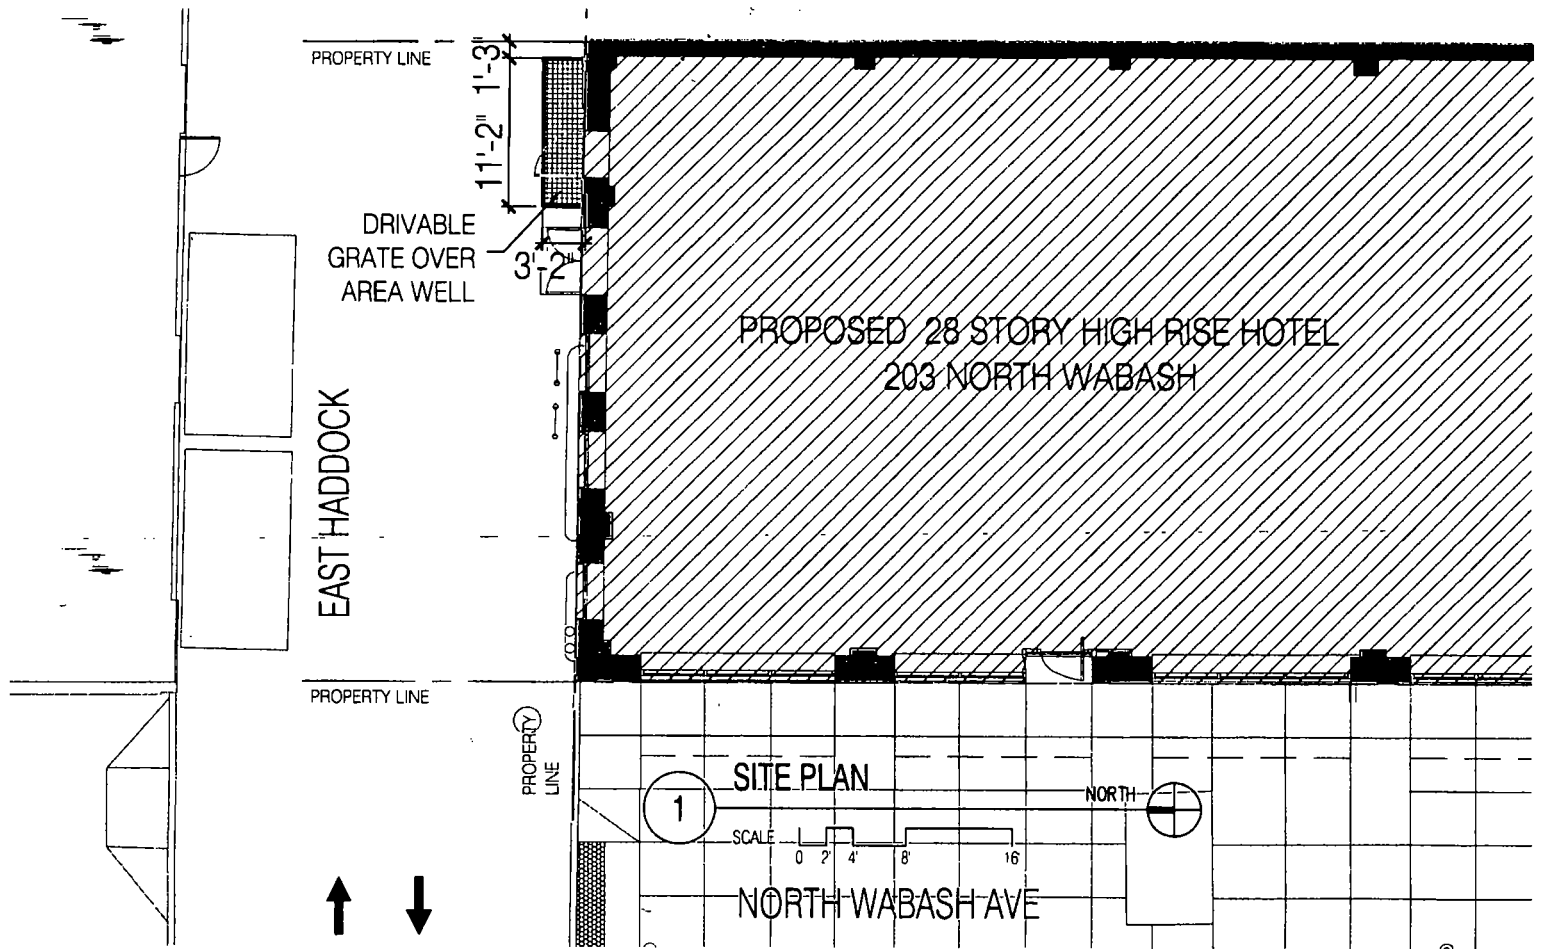

BOOTH HANSEN

Architecture Interior Planning  
333 South Des Plaines Street  
Chicago Illinois 60661

203 NORTH WABASH VIRGIN HOTEL CHICAGO

RIGHT OF WAY PERMIT  
GRATE OVER AREA WELL

PROJECT NO	1121
DRAWN BY	SC
CHECKED BY	CS
SCALE	3/32" = 1'-0"
DATE	MAY 16, 2012

ROW  
01