



City of Chicago



Or2017-654

Office of the City Clerk

Document Tracking Sheet

Meeting Date:	12/13/2017
Sponsor(s):	Napolitano (41)
Type:	Order
Title:	Issuance of permits for sign(s)/signboard(s) at 11601 W Touhy Ave - Permit No. 100694948
Committee(s) Assignment:	Committee on Zoning, Landmarks and Building Standards

CITY COUNCIL
COMMITTEE ON ZONING, LANDMARKS AND BUILDING STANDARDS

COUNCIL ORDER

RE: Approval of sign over 100 square feet in area or over 24 feet above grade

ORDERED, that the City Council hereby approves the following sign application submitted by:

Applicant*: Aeroterm / Nancy Hoffman

(* The Applicant is the owner of the real property or the business tenant of the real property. Do not list the sign contractor, sign erector, sign company or advertising entity in the above space.)

This Order approves the following sign in accordance with Municipal Code of Chicago Section 13-20-680:

Address of Sign: 11601 W. Touhy Avenue Chicago, IL 60666


Zoning District: PD

DOB Sign Permit Application #: 100694948

Sign Details:

1. On-premise X OR Off-premise _____
2. Static sign X OR Dynamic-image display sign _____
3. Number of sign faces 1
4. Projecting over the public way No (Yes or No) If yes, Public Way Use #: _____
5. Dimensions: Length 25 feet 0 inches Height 8 feet 3 inches
Total square feet in area: 206 feet _____ inches
6. Height above grade: 30 feet _____ inches
7. Elevation (side of building or lot where the sign will be erected): South
8. Name of Sign Contractor/Erector: Chicago Sign Group - Dario Bromley

To be legal, such sign shall comply with all provisions of Title 17 of the Chicago Municipal Code ("Zoning Ordinance") and all other provisions of the Municipal Code governing the permitting, construction and maintenance and removal of signs and sign structures. Failure of the applicant and the applicant's successors to comply shall be grounds for invalidation or revocation of the sign permit.

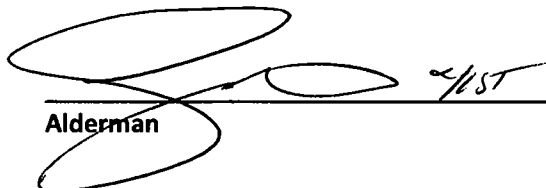
Alderman

41
Ward



CITY OF CHICAGO

DEPARTMENT OF BUILDINGS

Sign Permit Application

APPROVAL NUMBER	APPLICATION NUMBER 100694948	ANNUAL FEE	WORK CODE	DRAWINGS ATTACHED ☐ YES ☐ NO
-----------------	---------------------------------	------------	-----------	--


DATE OF APPLICATION 03/11/2017		TYPE OF SIGN FLAT OR BOX	
ADDRESS OF SIGN 11601 W TOUHY AVE, 60666-		LENGTH 25	FT 0
BUILDING	ORIGINAL PERMIT NUMBER	HEIGHT 8	IN. 3
TYPE OF PERMIT NEW CONSTRUCTION (SIGN)		AREA 206	SQ. FT 100
PAYER OF ANNUAL INSPECTION BELL, BRIDGET 11601 W TOUHY AVE CHICAGO, IL 60666 (773)988-4529		SIGN HEIGHT ABOVE GRADE/ROOF 30	
SIGN MANUFACTURER CHICAGO SIGN GROUP		SHAPE OF SIGN IRREGULAR	
ADDRESS WHERE SIGN CAN BE SEEN PRIOR TO ERECTION		SIGN WILL READ TAS TOTAL AIRPORT SERVICES (Back Sign)	
TICKET NUMBER 0		REINSPECTION CONTROL NUMBER	
TYPE OF SUPPORT FOR SIGN BUILDING		NO. OF LAMPS 850	
SIGN BOARD SUPPORT MEMBERS OTHER		TOTAL WATTAGE 450	
ANNUAL FEE		TYPE OF LAMP OTHER	
CONSTRUCTION FEE 700.00		NO. OF BALLAST/TRANSFORMERS 1	
1017 B FEE		INPUT OF TRANSFORMERS 110	
TOTAL FEE 700.00		CONTRACTOR WILL INSTALL ☒ FEEDERS ☐	
AMOUNT PAID 200.00		CUSTOMER LEADS ☐	
BALANCE DUE \$ 500.00		TYPE OF SWITCH KNIFE	
Check # for Zoning		LOCATION OF SWITCH LISTED FLUSH TOGGLE	
Check # for DCAP		SIGN LOCATION INSTALL A PRE EXISTING CHANNEL LETTER SIGN PROVIDED BY CUSTOMER, TAS. SOUTH NORTH ELEVATION	

The undersigned certify that the statements in this application are true and correct and that all work done under the proposed permit will conform to the requirements of the Chicago Municipal Code

ELECT CONTR A & F ELECTRICAL SERVICES CO.	REG NO E94594	BOND NO	REG NO N94198
ADDRESS 1849 KATY LN ORLAND PARK, IL 60462-	ELECTR	SIGN ERECTOR CHICAGO SIGN GROUP	SIGNER
SUPERVISOR SIGNATURE		ADDRESS 305 ALBERT DR VERNON HILLS IL, 60061	
		SIGNATURE	


The permit issued on this application will authorize only signs here applied for. If other signs are to be erected they must be covered by additional permits

City of Chicago
Rahm Emanuel, MayorDepartment of Buildings
Judith Frydland, Commissioner


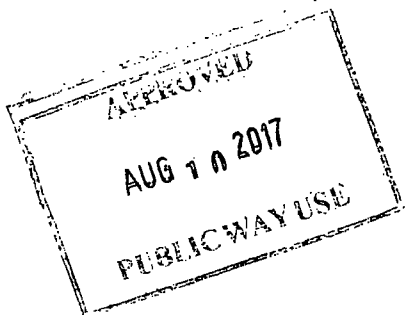
TYPE OF BUSINESS <u>COMMERCIAL</u> Other: <u>SHIPPING</u> Name: <u>TAS TOTAL AIRPORT SERVICES</u> LIC #: _____ Renewal Date: _____ Projects Over: ☒ Private Property ☒ Public Way Grant Permit #: _____ ☒ Planned Development/Manufacturing PMD/PD#: <u>0</u> Zoning District: <u>OTHER</u> Other: <u>PD 0</u> TYPE OF SIGN: ☐ ADVERTISING ☒ ILLUMINATE ☐ MOVEABLE ☒ BUSINESS ☐ FLASHING TOTAL STREET FRONTAGE OF LOT (IN FEET) <u>2,000</u> TOTAL AREA OF NEW SIGN (SQ.FT.) <u>206</u> TOTAL AREA OF ALL SIGNS ON LOT (SQ.FT.) <u>600</u> HEIGHT OF SIGN ABOVE GRADE (TO TOP) <u>38ft 3in</u> DISTANCE OF CURB LINE OUTER EDGE (ft) <u>300</u> DISTANCE OF STRUCTURE INNER EDGE (ft) <u>1</u> DISTANCE FROM (ft): A. PUBLIC PARK (OVER 10 ACRES) <u>5,000</u> B. EXPRESSWAY (IF LESS THAN 1,000 FT.) _____ C. RESIDENCE DISTRICT (ADVERTISING SIGNS ONLY) <u>2,500</u> IF REPLACEMENT SIGN OR CHANGE OF FACE, WHAT DOES THE EXISTING SIGN READ? _____ Original Payee: _____ Landmark Hold: ☐ Status: _____ ZONING (OFFICE USE ONLY) CONFORMS TO ZONING ORDINANCE This approval of application for signs shall not be held to permit or be an OCT 3 2017 <i>mm</i> approval of any violation of the provisions of the Chicago Zoning Ordinance, or any other requirements of the Municipal Code of the City of Chicago ZONING ADMINISTRATOR	SIGN BOND REQUIRED? ☒ YES COUNCIL ORDER REQUIRED ☒ YES IS SPECIAL PERMISSION REQUIRED FROM CHIEF ELECTRICAL. ☒ YES IF YES, ATTACH LETTER OF REQUEST TIME STAMP SIGN CLERK _____ APPROVED FOR PERMIT _____ REMARKS 
--	---

REVERSE CHANNEL LETTER SIGN

- .090 ALUM FACES
- 3/16 WHITE LEXAN BACKS
- LED ILLUMINATION
- 1 IN STAND OFF
- UL LEDS AND POWER SUPPLY
- 450WATTS
- 110VOLTS DEDICATED 20AMP CIRCUIT
- CONNECT TO EXISTING POWER

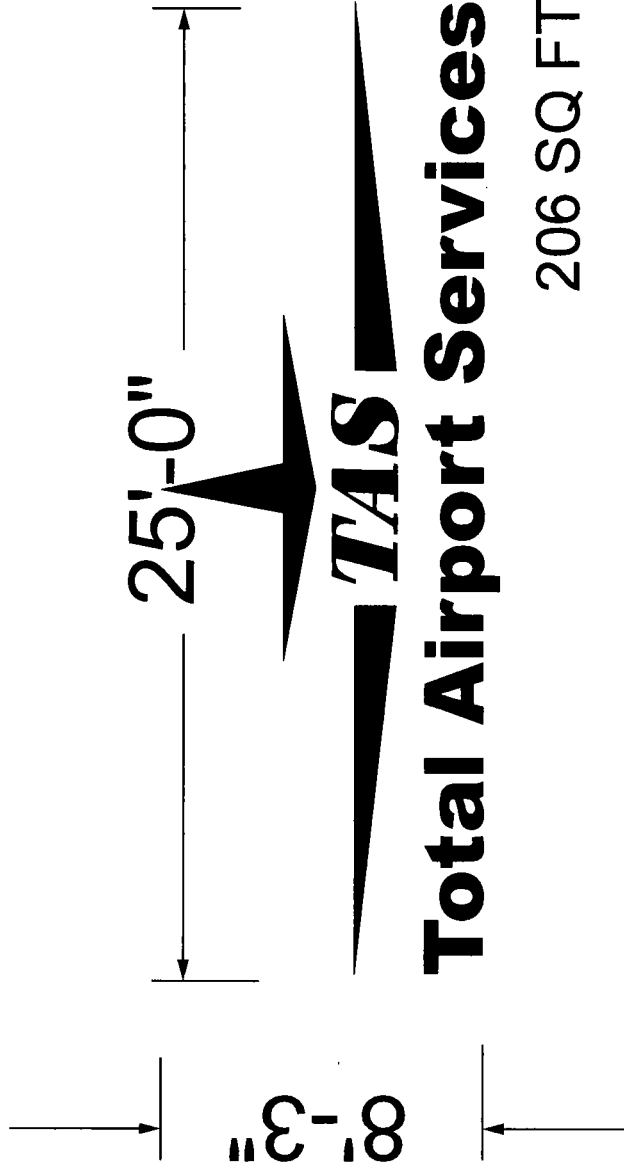

SECTION - REVERSE LIT EXTERIOR CHANNEL LETTER - L.E.D. N.T.S.

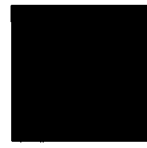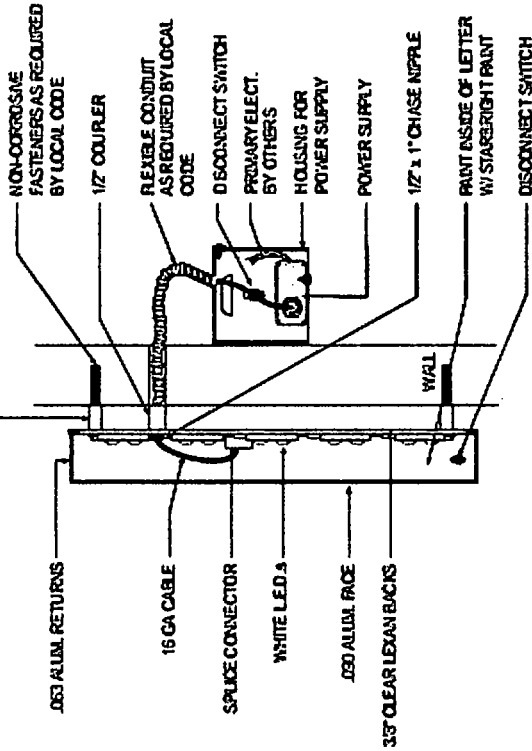

REFLEX
BLUE

PMS 485

Chicago Sign Group, llc
305 Albert Drive
Vernon Hills, IL 60061
847.899.9021
www.ChicagoSignGroup.com
David@ChicagoSignGroup.com


Customer:
TAS TOTAL
AIRPORT SERVICES
BRIDGET BELL
11601 W TOUHY AVE
CHICAGO IL 60066
773-988-4529

Location:
TAS TOTAL
AIRPORT SERVICES
BRIDGET BELL
11601 W TOUHY AVE
CHICAGO IL 60066
773-988-4529

Customer Approval

Landlord Approval

© Copyright 2014
by Chicago Sign
Group, llc
All designs presented
are the sole property
of Chicago Sign Group,
llc and may not be
reproduced in part
or in whole without
written permission

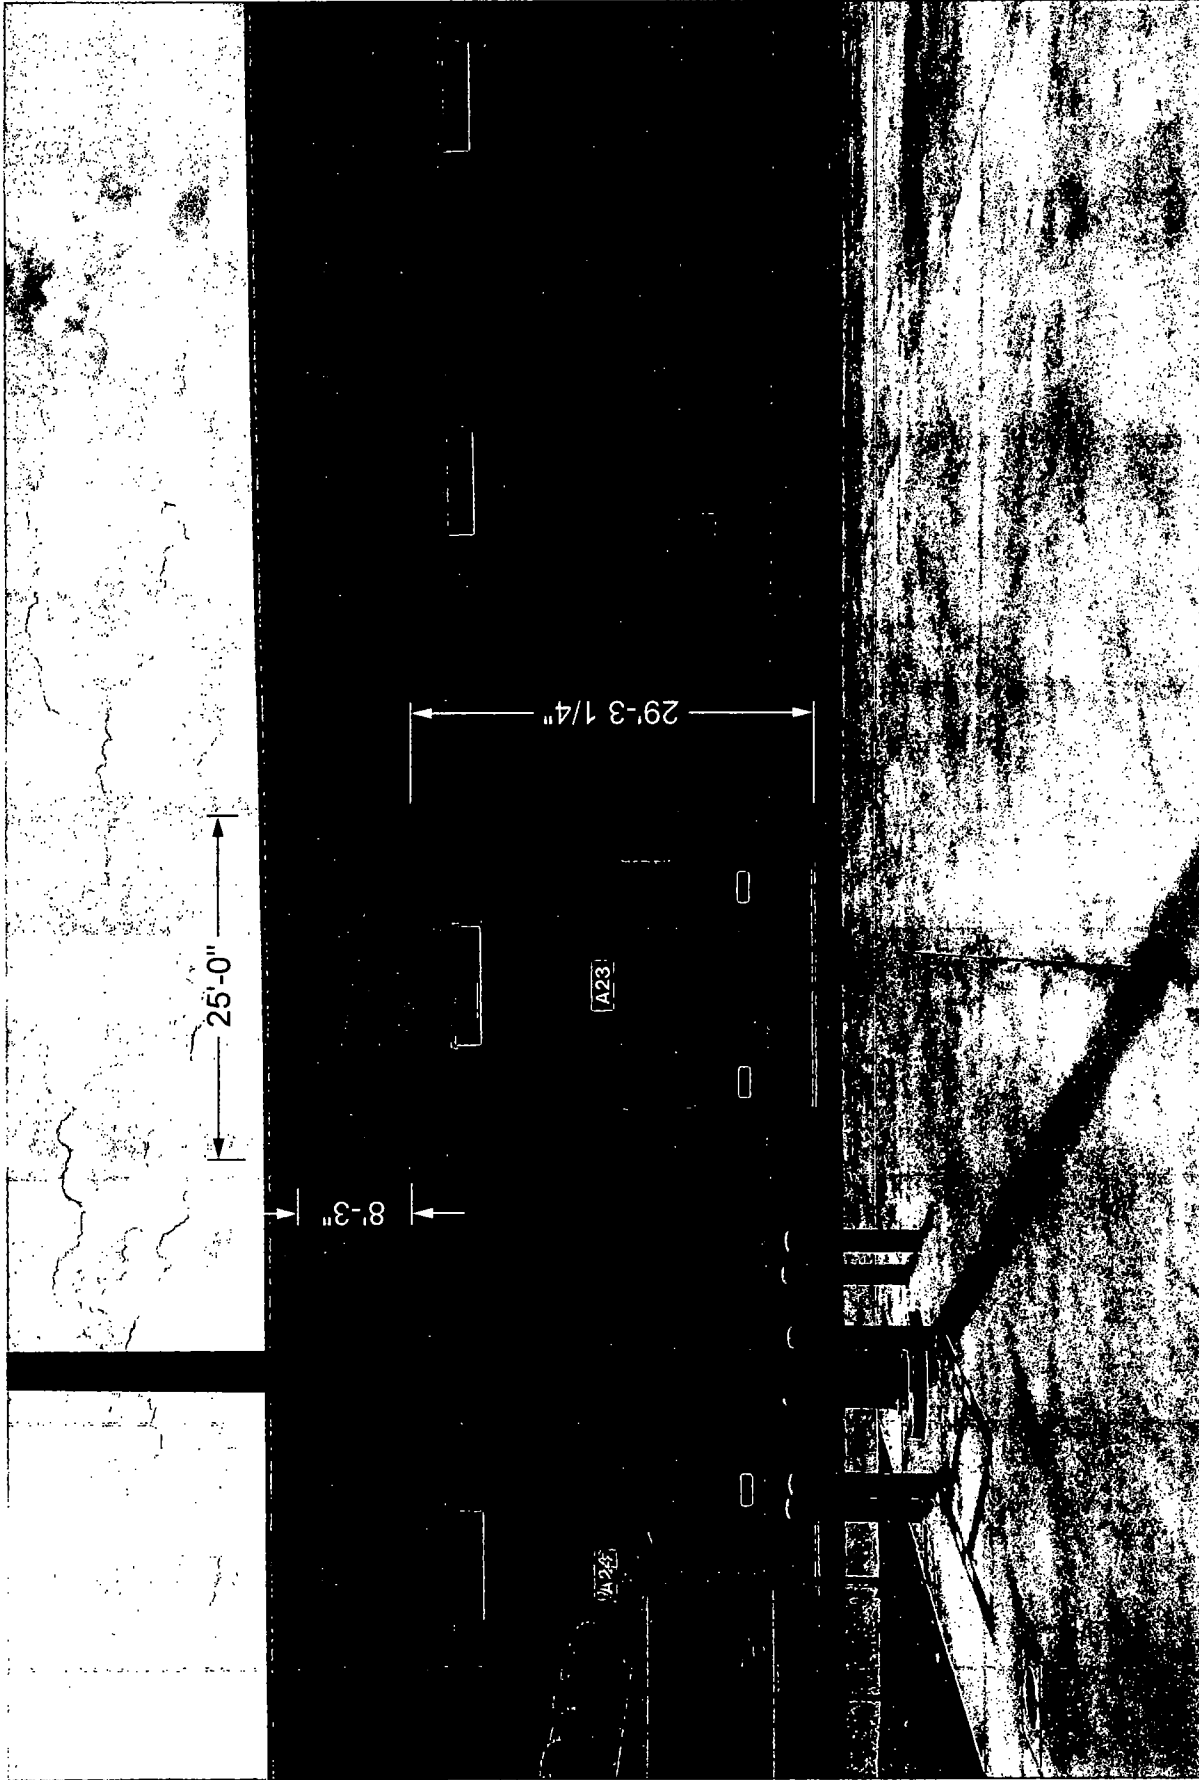

Nath Elevation

Chicago Sign Group, llc

305 Albert Drive

Vernon Hills, IL 60061

847.899.9021

www.ChicagoSignGroup.com

David@ChicagoSignGroup.com

Customer:

TAS TOTAL

AIRPORT SERVICES

BRIDGET BELL

11601 W TOUHY AVE

CHICAGO IL 60066

773-988-4529

Location:

TAS TOTAL

AIRPORT SERVICES

BRIDGET BELL

11601 W TOUHY AVE

CHICAGO IL 60066

773-988-4529

Customer Approval

Landlord Approval

© Copyright 2014
by Chicago Sign
Group, llc

All designs presented
are the sole property
of Chicago Sign Group,
llc and may not be
reproduced in part
or in whole without
written permission

SIGN WIRING LOCATIONS ON INTERIOR WALL



Sign location for wiring

Chicago Sign Group, llc
 305 Albert Drive
 Vernon Hills, IL 60061
 847.899.9021
 www.ChicagoSignGroup.com
 David@ChicagoSignGroup.com

Customer:
 TAS TOTAL
 AIRPORT SERVICES
 BRIDGET BELL
 11601 W TOUHY AVE
 CHICAGO IL 60066
 773-988-4529

Location:
 TAS TOTAL
 AIRPORT SERVICES
 BRIDGET BELL
 11601 W TOUHY AVE
 CHICAGO IL 60066
 773-988-4529

Customer Approval

Landlord Approval

© Copyright 2014
 by Chicago Sign
 Group, llc
 All designs presented
 are the sole property
 of Chicago Sign Group,
 llc and may not be
 reproduced in part
 or in whole without
 written permission



ZONING MAP FOR SIGN LOCATION PD 0

NOTE: ZONING MAPS ARE NOT CURRENT
NEW BUILDINGS NOT YET VISIBLE
DIMENSIONS AND POSITIONS ARE APPROX.
AND NOT TO SCALE

Chicago Sign Group, llc
305 Albert Drive
Vernon Hills, IL 60061
847.899.9021
www.ChicagoSignGroup.com
David@ChicagoSignGroup.com

Customer:
TAS TOTAL
AIRPORT SERVICES
BRIDGET BELL
11601 W TOUHY AVE
CHICAGO IL 60066
773-988-4529

Location:
TAS TOTAL
AIRPORT SERVICES
BRIDGET BELL
11601 W TOUHY AVE
CHICAGO IL 60066
773-988-4529

Customer Approval

Landlord Approval