



City of Chicago



Or2017-655

Office of the City Clerk

Document Tracking Sheet

Meeting Date:	12/13/2017
Sponsor(s):	Napolitano (41)
Type:	Order
Title:	Issuance of permits for sign(s)/signboard(s) at 11601 W Touhy Ave - Permit No. 100702718
Committee(s) Assignment:	Committee on Zoning, Landmarks and Building Standards

CITY COUNCIL
COMMITTEE ON ZONING, LANDMARKS AND BUILDING STANDARDS

COUNCIL ORDER

RE: Approval of sign over 100 square feet in area or over 24 feet above grade

ORDERED, that the City Council hereby approves the following sign application submitted by:

Applicant*: Aeroterm / Nancy Hoffman

(* The Applicant is the owner of the real property or the business tenant of the real property. Do not list the sign contractor, sign erector, sign company or advertising entity in the above space.)

This Order approves the following sign in accordance with Municipal Code of Chicago Section 13-20-680:

Address of Sign: 11601 W. Touhy Avenue Chicago, IL 60666


Zoning District: PD

DOB Sign Permit Application #: 100702718


Sign Details:

1. On-premise X OR Off-premise _____
2. Static sign X OR Dynamic-image display sign _____
3. Number of sign faces 1
4. Projecting over the public way No (Yes or No) If yes, Public Way Use #: _____
5. Dimensions: Length 36 feet 9 inches Height 7 feet 1 inches
Total square feet in area: 260 feet _____ inches
6. Height above grade: 32 feet _____ inches
7. Elevation (side of building or lot where the sign will be erected): South
8. Name of Sign Contractor/Erector: Chicago Sign Group - Dario Bromley


To be legal, such sign shall comply with all provisions of Title 17 of the Chicago Municipal Code ("Zoning Ordinance") and all other provisions of the Municipal Code governing the permitting, construction and maintenance and removal of signs and sign structures. Failure of the applicant and the applicant's successors to comply shall be grounds for invalidation or revocation of the sign permit.

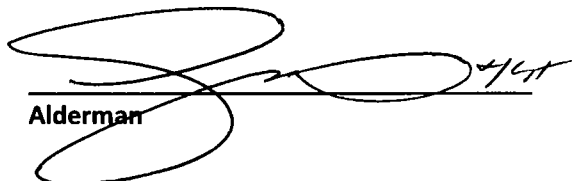
Alderman

41
Ward

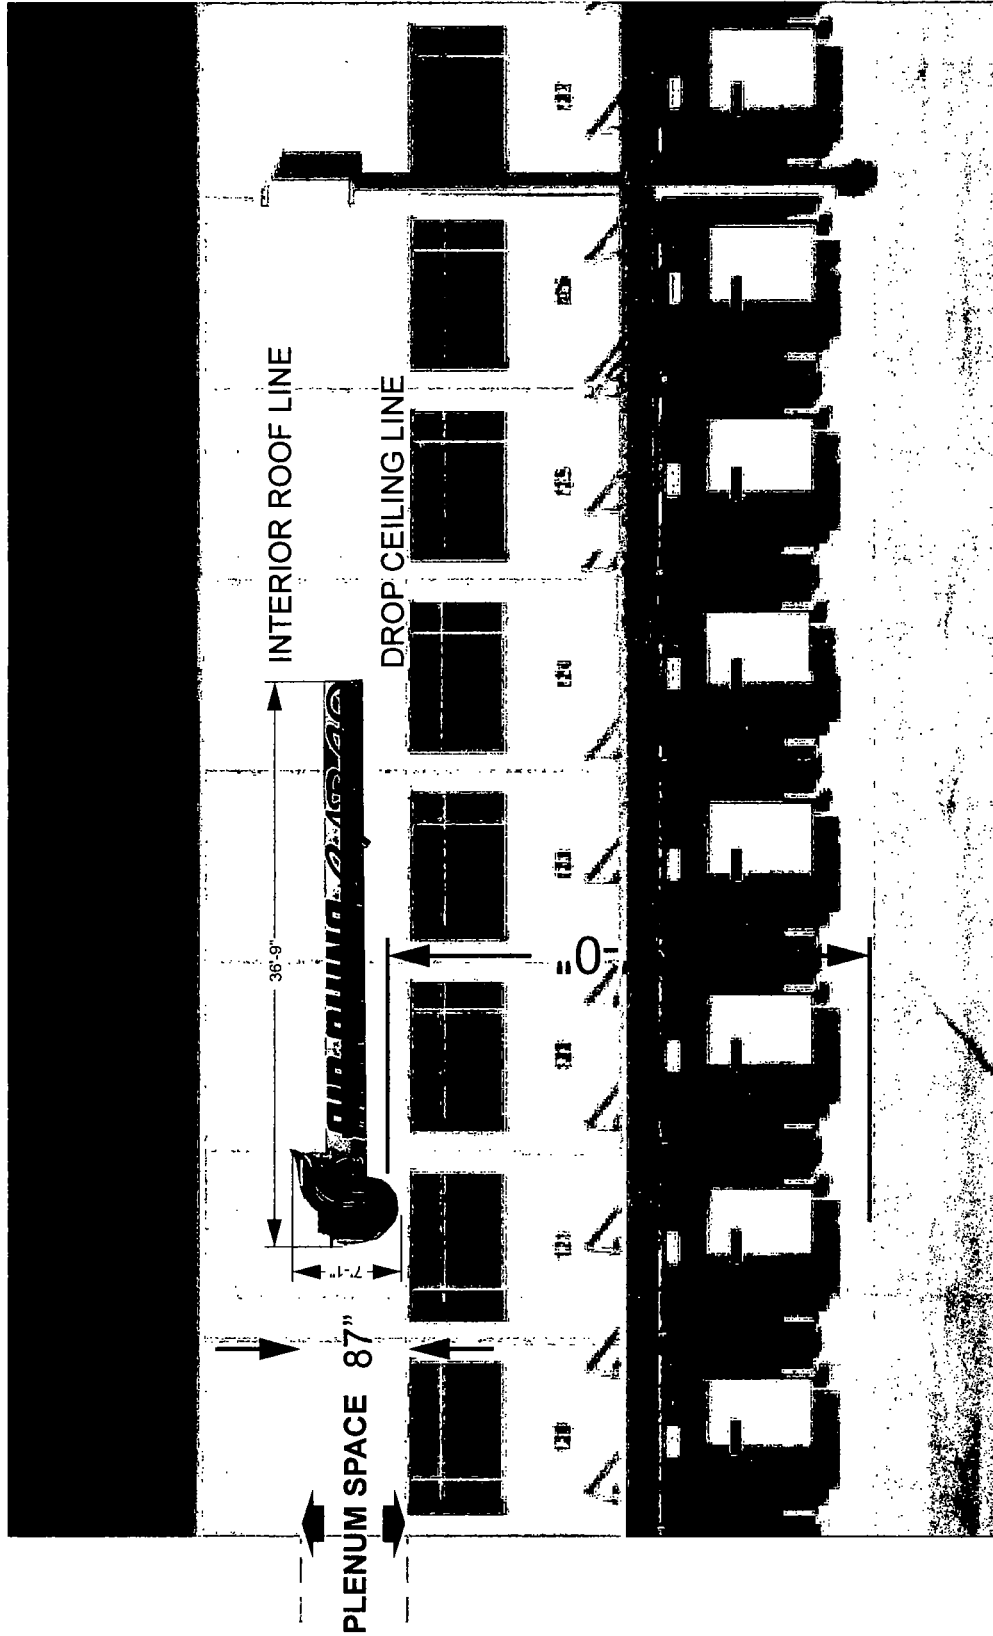


SIGN PLACEMENT AIR CHINA South elevation

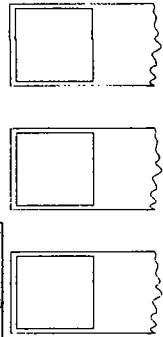

Copyright 2010 by Chicago Sign Group, Inc. All designs presented are the sole property of Chicago Sign Group, Inc and may not be reproduced in part or in whole without written permission.	Customer Approval _____ Landlord Approval _____	Location: TAS TOTAL AIRPORT SERVICES BRIDGET BELL 11601 W TOUHY AVE CHICAGO IL 60066 773-988-4529	Customer: TAS TOTAL AIRPORT SERVICES BRIDGET BELL 11601 W TOUHY AVE CHICAGO IL 60066 773-988-4529	Chicago Sign Group, Inc 305 Albert Drive Vernon Hills, IL 60061 847.899.9021 www.ChicagoSignGroup.com David@ChicagoSignGroup.com
--	---	---	---	---


FACE LIT CHANNEL LETTER SIGN ON RACEWAY

- .090 ALUM FACES
- .060 ALUM RETURNS
- 3/16 WHITE ACRYLIC FACES
- LED ILLUMINATION
- UL LEDS AND POWER SUPPLY
- 450WATTS TOTAL
- 110VOLTS DEDICATED 20AMP CIRCUIT
- CONNECT TO EXISTING POWER
- RACEWAY IS .090 ALUM
- ATTACH TO BUILDING USING 3/8IN X 3IN RED HEAD EXPANSION BOLTS

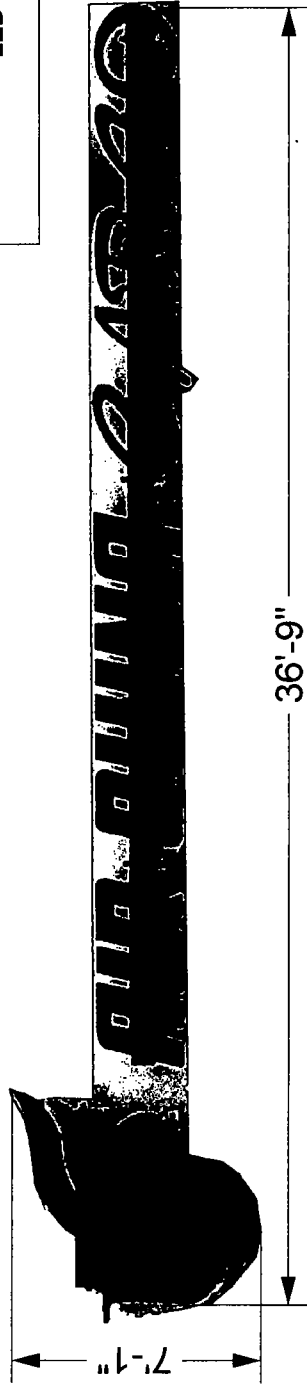

CHANNEL LETTER SIGN

257 SQ FT

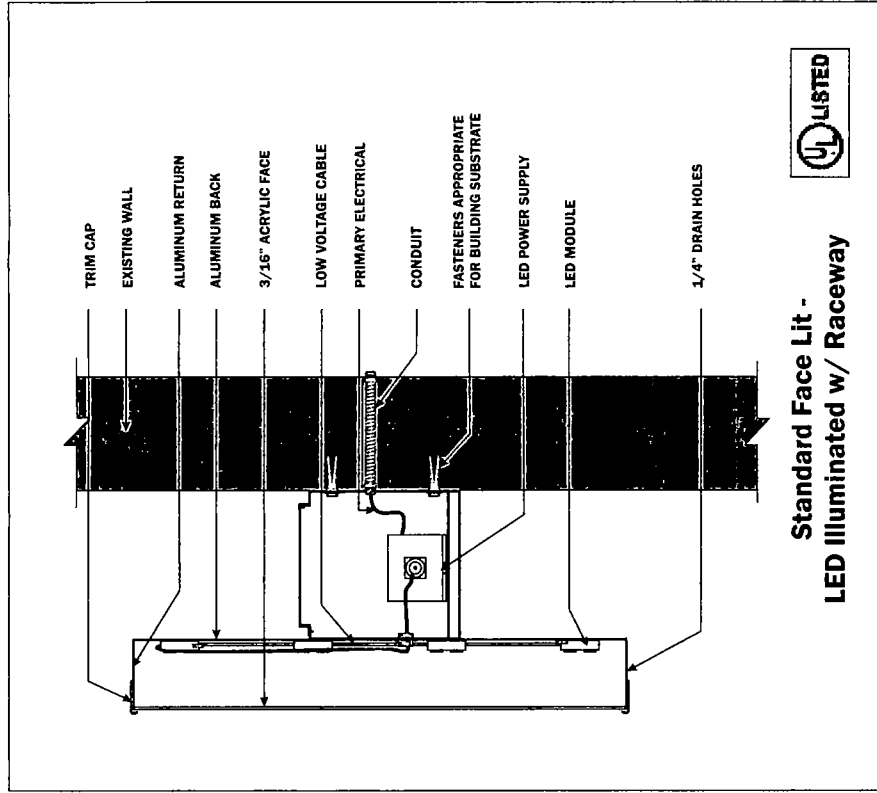

Standard Face Lit -
LED Illuminated w/ Raceway




Chicago Sign Group, llc
305 Albert Drive
Vernon Hills, IL 60061
847.899.9021
www.ChicagoSignGroup.com
David@ChicagoSignGroup.com

Customer:
TAS TOTAL
AIRPORT SERVICES
BRIDGET BELL
11601 W TOUHY AVE
CHICAGO IL 60066
773-988-4529

Location:
TAS TOTAL
AIRPORT SERVICES
BRIDGET BELL
11601 W TOUHY AVE
CHICAGO IL 60066
773-988-4529


Customer Approval
Landlord Approval

Copyright 2010
by Chicago Sign
Group, llc
All designs presented
are the sole property
of Chicago Sign Group,
llc and may not be
reproduced in part
or in whole without
written permission.

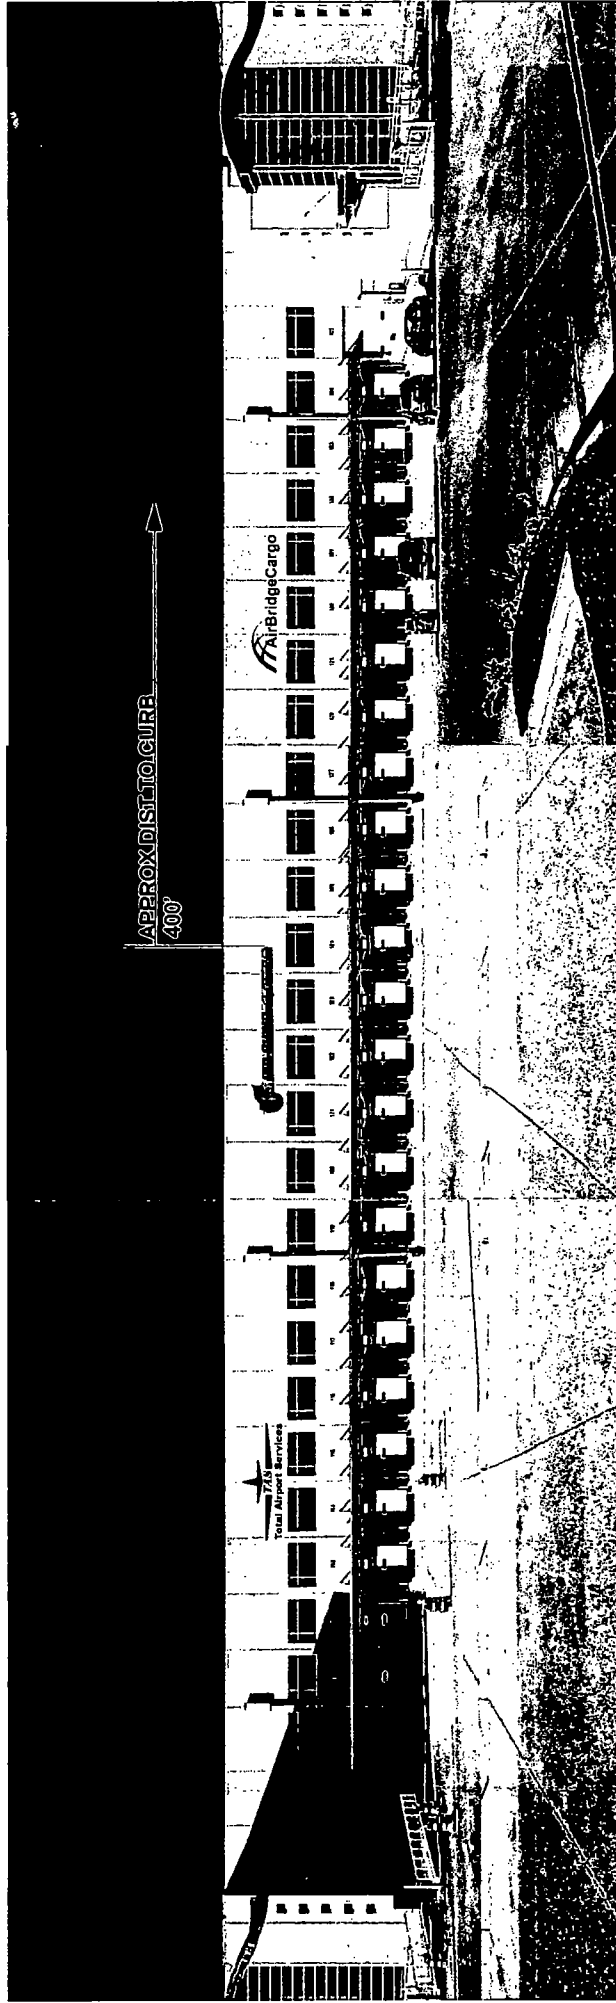

SIGN POSITION AIR CHINA

South Elevation

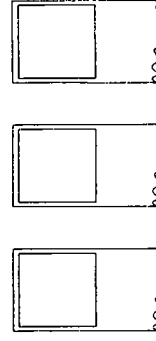

Chicago Sign Group, llc

305 Albert Drive
Vernon Hills, IL 60061
847.899.9021

www.ChicagoSignGroup.com
David@ChicagoSignGroup.com

Customer:

TAS TOTAL
AIRPORT SERVICES
BRIDGET BELL
11601 W TOUHY AVE
CHICAGO IL 60066
773-988-4529

Location:

TAS TOTAL
AIRPORT SERVICES
BRIDGET BELL
11601 W TOUHY AVE
CHICAGO IL 60066
773-988-4529

Customer Approval


Landlord Approval

Copyright 2010
by Chicago Sign
Group, llc
All designs presented
are the sole property
of Chicago Sign Group,
llc and may not be
reproduced in part
or in whole without
written permission.



ZONING MAP FOR SIGN LOCATION

NOTE: ZONING MAPS ARE NOT CURRENT
NEW BUILDINGS NOT YET VISIBLE
DIMENSIONS AND POSITIONS ARE APPROX.
AND NOT TO SCALE

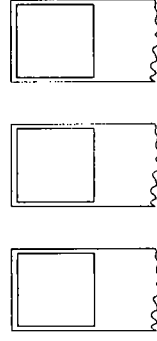

Chicago Sign Group, llc

305 Albert Drive
Vernon Hills, IL 60061
847.899.9021
www.ChicagoSignGroup.com
David@ChicagoSignGroup.com

Customer:

TAS TOTAL
AIRPORT SERVICES
BRIDGET BELL
11601 W TOUHY AVE
CHICAGO IL 60066
773-988-4529

Location:

TAS TOTAL
AIRPORT SERVICES
BRIDGET BELL
11601 W TOUHY AVE
CHICAGO IL 60066
773-988-4529

Customer Approval

Landlord Approval

Copyright 2010
by Chicago Sign
Group, llc
All designs presented
are the sole property
of Chicago Sign Group,
llc and may not be
reproduced in part
or in whole without
written permission.