



City of Chicago



Or2017-656

Office of the City Clerk

Document Tracking Sheet

Meeting Date:	12/13/2017
Sponsor(s):	Napolitano (41)
Type:	Order
Title:	Issuance of permits for sign(s)/signboard(s) at 11601 W Touhy Ave - Permit No. 100702719
Committee(s) Assignment:	Committee on Zoning, Landmarks and Building Standards

CITY COUNCIL
COMMITTEE ON ZONING, LANDMARKS AND BUILDING STANDARDS
COUNCIL ORDER

RE: Approval of sign over 100 square feet in area or over 24 feet above grade

ORDERED, that the City Council hereby approves the following sign application submitted by:

Applicant*: Aeroterm / Nancy Hoffman

(* The Applicant is the owner of the real property or the business tenant of the real property. Do not list the sign contractor, sign erector, sign company or advertising entity in the above space.)

This Order approves the following sign in accordance with Municipal Code of Chicago Section 13-20-680:

Address of Sign: 11601 W. Touhy Avenue Chicago, IL 60666


Zoning District: PD

DOB Sign Permit Application #: 100702719

Sign Details:

1. On-premise X OR Off-premise _____
2. Static sign X OR Dynamic-image display sign _____
3. Number of sign faces 1
4. Projecting over the public way No (Yes or No) If yes, Public Way Use #: _____
5. Dimensions: Length 36 feet 9 inches Height 7 feet 1 inches
Total square feet in area: 260 feet _____ inches
6. Height above grade: 32 feet _____ inches
7. Elevation (side of building or lot where the sign will be erected): North
8. Name of Sign Contractor/Erector: Chicago Sign Group - Dario Bromley

To be legal, such sign shall comply with all provisions of Title 17 of the Chicago Municipal Code ("Zoning Ordinance") and all other provisions of the Municipal Code governing the permitting, construction and maintenance and removal of signs and sign structures. Failure of the applicant and the applicant's successors to comply shall be grounds for invalidation or revocation of the sign permit.

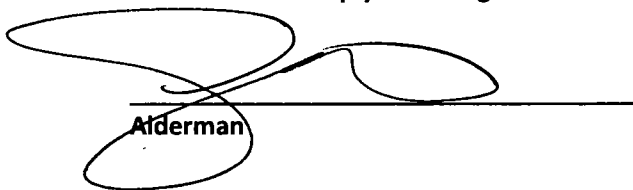
Alderman

41
Ward



CITY OF CHICAGO

DEPARTMENT OF BUILDINGS

Sign Permit Application

APPROVAL NUMBER	APPLICATION NUMBER 100702719	ANNUAL FEE	WORK CODE	DRAWINGS ATTACHED ☐ YES ☐ NO						
DATE OF APPLICATION 04/28/2017			TYPE OF SIGN FLAT OR BOX							
ADDRESS OF SIGN 11601 W TOUHY AVE, 60666-			LENGTH	FT 36	IN 9	HEIGHT	FT. 7	IN. 1		
BUILDING	ORIGINAL PERMIT NUMBER		AREA	SQ. FT. 260	WEIGHT		LBS. 100			
TYPE OF PERMIT NEW CONSTRUCTION (SIGN)			SIGN HEIGHT ABOVE GRADE/ROOF FT 32							
PAYER OF ANNUAL INSPECTION BELL, BRIDGET 11601 W TOUHY AVE CHICAGO, IL 60666 (773)988-4529			SHAPE OF SIGN REGULAR							
SIGN MANUFACTURER GM SIGNS			SIGN WILL READ AIR CHINA CARGO							
ADDRESS WHERE SIGN CAN BE SEEN PRIOR TO ERECTION			NO. OF LAMPS 850						TOTAL WATTAGE 450	
TICKET NUMBER 0			TYPE OF LAMP OTHER							
REINSPECTION CONTROL NUMBER			NO. OF BALLAST/TRANSFORMERS 1						INPUT OF TRANSFORMERS 110	
TYPE OF SUPPORT FOR SIGN BUILDING			CONTRACTOR WILL INSTALL ☒ N ☐ Y FEEDERS CUSTOMER LEADS							
SIGN BOARD SUPPORT MEMBERS OTHER			TYPE OF SWITCH KNIFE							
ANNUAL FEE CONSTRUCTION FEE 1017 B FEE TOTAL FEE AMOUNT PAID BALANCE DUE			LOCATION OF SWITCH LISTED FLUSH TOGGLE							
700.00 700.00 200.00 \$ 500.00			SIGN LOCATION INSTALL A PRE EXISTING CHANNEL LETTER SIGN PROVIDED BY CUSTOMER, T.A.S. NORTH ELEVATION							
Check # for Zoning										
Check # for DCAP										


The undersigned certify that the statements in this application are true and correct and that all work done under the proposed permit will conform to the requirements of the Chicago Municipal Code

REG NO E94594	BOND NO N94198
ELECT CONTR A & F ELECTRICAL SERVICES CO. ADDRESS 1849 KATY LN ORLAND PARK, IL 60462-	SIGN ERECTOR CHICAGO SIGN GROUP ADDRESS 305 ALBERT DR VERNON HILLS IL, 60061
SUPERVISOR SIGNATURE	SIGNATURE

The permit issued on this application will authorize only signs here applied for. If other signs are to be erected they must be covered by additional permits

City of Chicago
Rahm Emanuel, MayorDepartment of Buildings
Judith Frydland, Commissioner

TYPE OF BUSINESS <u>COMMERCIAL</u> Other: <u>SHIPPING</u> Name: <u>AIRBRIDGE CARGO</u> LIC #: _____ Renewal Date: _____	SIGN BOND REQUIRED? ☒ YES COUNCIL ORDER REQUIRED ☐ YES IS SPECIAL PERMISSION REQUIRED FROM CHIEF ELECTRICAL ☐ YES IF YES, ATTACH LETTER OF REQUEST
Projects Over: ☒ Private Property ☒ Public Way Grant Permit #: _____ ☒ Planned Development/Manufacturing PMD/PD#: <u>0</u> Zoning District: <u>OTHER</u> Other: <u>PD 0</u>	TIME STAMP
TYPE OF SIGN: ☐ ADVERTISING ☒ ILLUMINATE ☐ MOVEABLE ☒ BUSINESS ☐ FLASHING	
TOTAL STREET FRONTAGE OF LOT (IN FEET) <u>2,000</u> TOTAL AREA OF NEW SIGN (SQ.FT.) <u>260</u> TOTAL AREA OF ALL SIGNS ON LOT (SQ.FT.) <u>600</u> HEIGHT OF SIGN ABOVE GRADE (TO TOP) <u>39ft 1in</u>	
DISTANCE OF CURB LINE OUTER EDGE (ft) <u>300</u> DISTANCE OF STRUCTURE INNER EDGE (ft) <u>1</u>	SIGN CLERK _____ APPROVED FOR PERMIT _____
DISTANCE FROM (ft): A. PUBLIC PARK (OVER 10 ACRES) <u>5,000</u> B. EXPRESSWAY (IF LESS THAN 1,000 FT.) _____ C. RESIDENCE DISTRICT (ADVERTISING SIGNS ONLY) <u>2,500</u>	REMARKS
IF REPLACEMENT SIGN OR CHANGE OF FACE, WHAT DOES THE EXISTING SIGN READ? Original Payee: _____	APPROVED AUG 10 2017 PUBLIC WAY USE
Landmark Hold: ☐ Status: _____	
ZONING (OFFICE USE ONLY) CONFORMS TO ZONING ORDINANCE This approval of application for signs shall not be held to permit or be an SEP 29 2017 <i>tm</i> approval of any violation of the provisions of the Chicago Zoning Ordinance, or any other requirements of the Municipal Code of the City of Chicago ZONING ADMINISTRATOR	

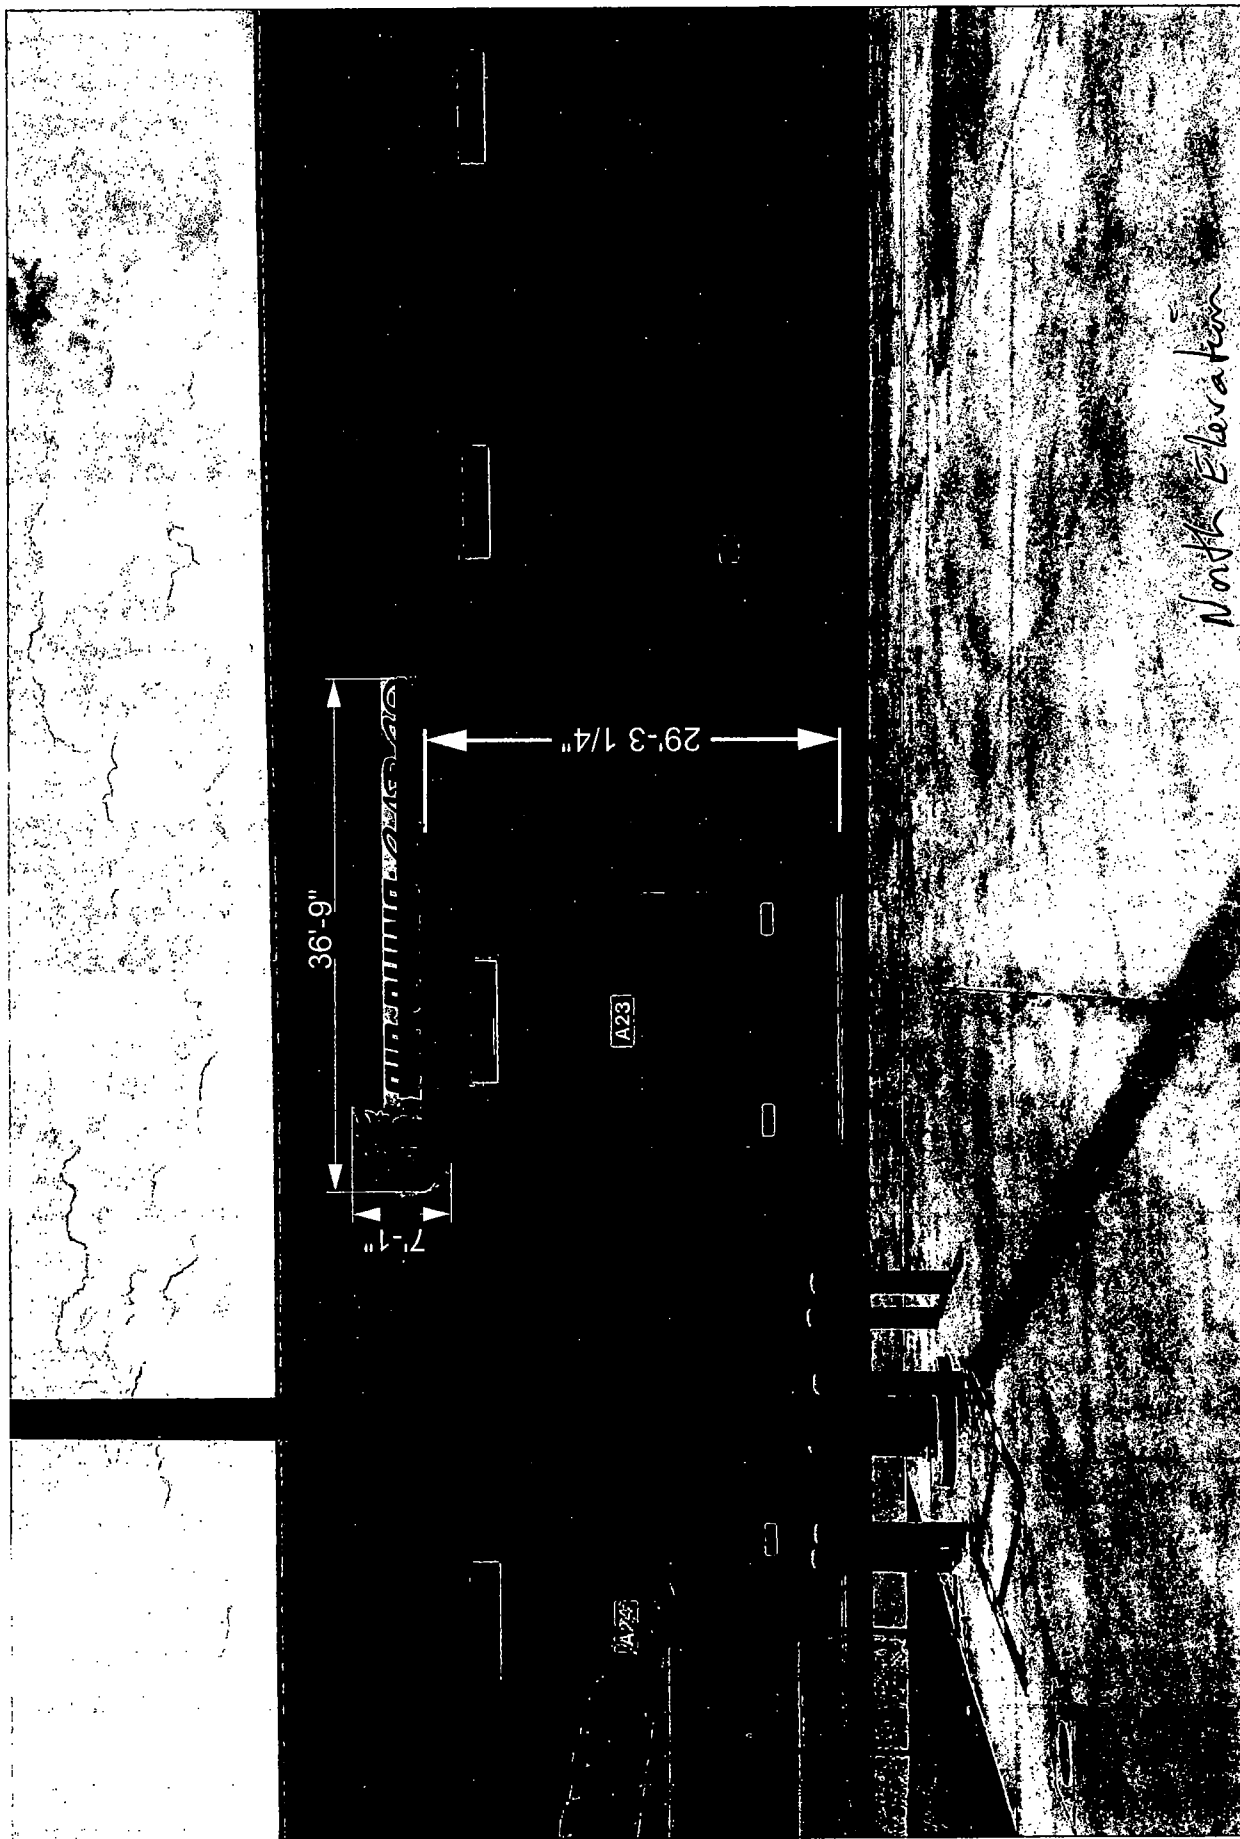

Chicago Sign Group, llc

305 Albert Drive

Vernon Hills, IL 60061

847.899.9021

www.ChicagoSignGroup.com

David@ChicagoSignGroup.com

Customer:

TAS TOTAL

AIRPORT SERVICES

BRIDGET BELL

11601 W TOUHY AVE

CHICAGO IL 60066

773-988-4529

Location:

TAS TOTAL

AIRPORT SERVICES

BRIDGET BELL

11601 W TOUHY AVE

CHICAGO IL 60066

773-988-4529

Customer Approval


Landlord Approval

Copyright 2010
by Chicago Sign
Group, llc

All designs presented
are the sole property
of Chicago Sign Group,
llc and may not be
reproduced in part
or in whole without
written permission.


FACE LIT CHANNEL LETTER SIGN ON RACEWAY

- .090 ALUM FACES
- .060 ALUM RETURNS
- 3/16 WHITE ACRYLIC FACES
- LED ILLUMINATION
- UL LEDS AND POWER SUPPLY
- 450WATTS TOTAL
- 110VOLTS DEDICATED 20AMP CIRCUIT
- CONNECT TO EXISTING POWER
- RACEWAY IS .090 ALUM
- ATTACH TO BUILDING USING 3/8IN X 3IN RED HEAD EXPANSION BOLTS

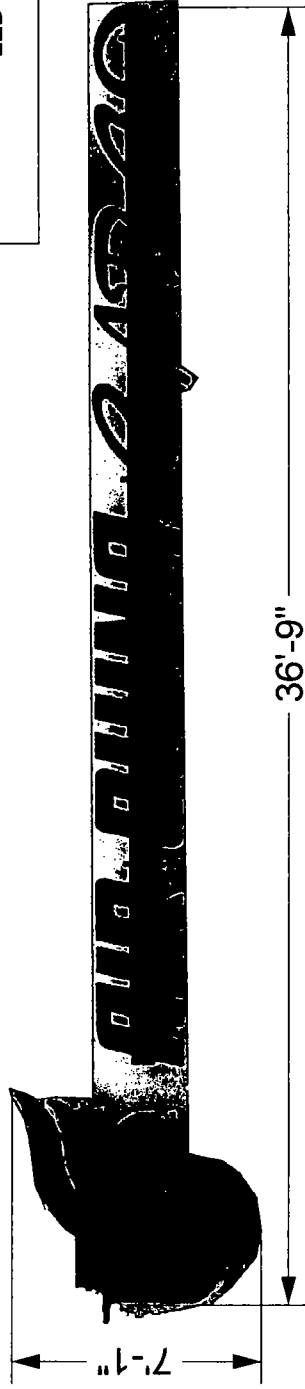

CHANNEL LETTER SIGN

257 SQ FT

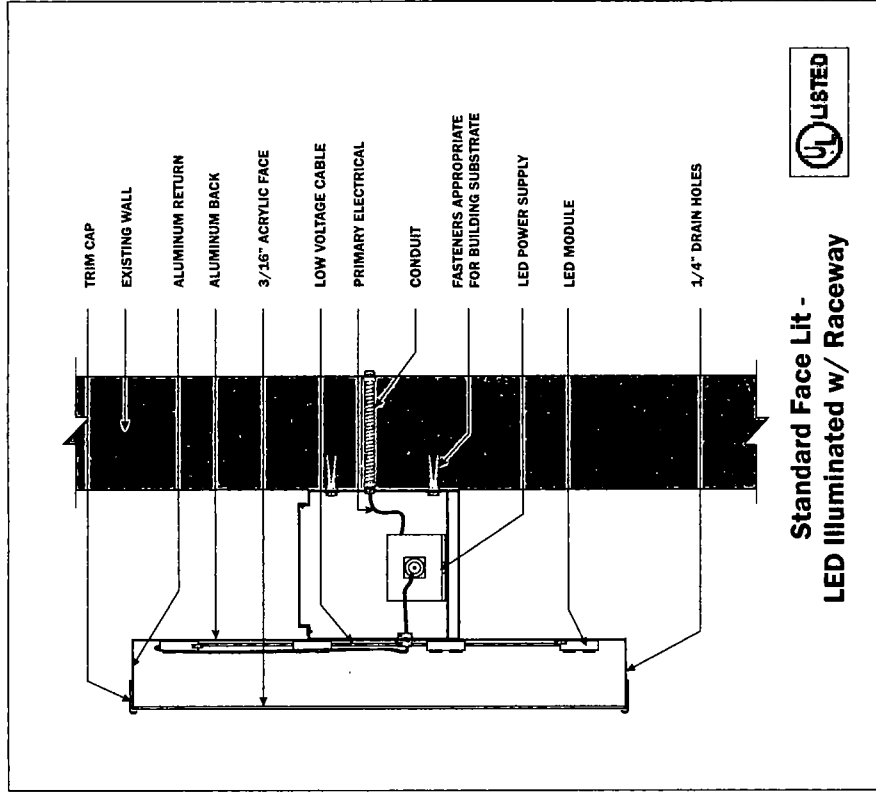

Standard Face Lit -
LED Illuminated w/ Raceway



Chicago Sign Group, llc

305 Albert Drive

Vernon Hills, IL 60061

847.899.9021

www.ChicagoSignGroup.com

David@ChicagoSignGroup.com

Customer:

TAS TOTAL

AIRPORT SERVICES

BRIDGET BELL

11601 W TOUHY AVE

CHICAGO IL 60066

773-988-4529

Location:

TAS TOTAL

AIRPORT SERVICES

BRIDGET BELL

11601 W TOUHY AVE

CHICAGO IL 60066

773-988-4529

Customer Approval

Landlord Approval

Copyright 2010

by Chicago Sign

Group, llc

All designs presented

are the sole property

of Chicago Sign Group,

llc and may not be

reproduced in part


or in whole without

written permission.



ZONING MAP FOR SIGN LOCATION

NOTE: ZONING MAPS ARE NOT CURRENT
NEW BUILDINGS NOT YET VISIBLE
DIMENSIONS AND POSITIONS ARE APPROX.
AND NOT TO SCALE

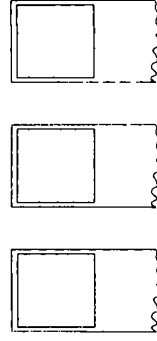

North Elevation Sign

Chicago Sign Group, llc

305 Albert Drive
Vernon Hills, IL 60061
847.899.9021
www.ChicagoSignGroup.com
David@ChicagoSignGroup.com

Customer:

TAS TOTAL
AIRPORT SERVICES
BRIDGET BELL
11601 W TOUHY AVE
CHICAGO IL 60066
773-988-4529

Location:

TAS TOTAL
AIRPORT SERVICES
BRIDGET BELL
11601 W TOUHY AVE
CHICAGO IL 60066
773-988-4529

Customer Approval

Landlord Approval

Copyright 2010
by Chicago Sign
Group, llc
All designs presented
are the sole property
of Chicago Sign Group,
llc and may not be
reproduced in part
or in whole without
written permission.