



City of Chicago



Or2017-657

Office of the City Clerk

Document Tracking Sheet

Meeting Date:	12/13/2017
Sponsor(s):	Napolitano (41)
Type:	Order
Title:	Issuance of permits for sign(s)/signboard(s) at 11601 W Touhy Ave - Permit No. 100695797
Committee(s) Assignment:	Committee on Zoning, Landmarks and Building Standards

CITY COUNCIL
COMMITTEE ON ZONING, LANDMARKS AND BUILDING STANDARDS
COUNCIL ORDER

RE: Approval of sign over 100 square feet in area or over 24 feet above grade

ORDERED, that the City Council hereby approves the following sign application submitted by:

Applicant*: Aeroterm / Nancy Hoffman

(* The Applicant is the owner of the real property or the business tenant of the real property. Do not list the sign contractor, sign erector, sign company or advertising entity in the above space.)

This Order approves the following sign in accordance with Municipal Code of Chicago Section 13-20-680:

Address of Sign: 11601 W. Touhy Avenue Chicago, IL 60666


Zoning District: PD

DOB Sign Permit Application #: 100695797

Sign Details:

1. On-premise X OR Off-premise _____
2. Static sign X OR Dynamic-image display sign _____
3. Number of sign faces 1
4. Projecting over the public way No (Yes or No) If yes, Public Way Use #: _____
5. Dimensions: Length 30 feet 9 inches Height 6 feet 3 inches
Total square feet in area: 192 feet _____ inches
6. Height above grade: 32 feet _____ inches
7. Elevation (side of building or lot where the sign will be erected): South
8. Name of Sign Contractor/Erector: Chicago Sign Group - Dario Bromley

To be legal, such sign shall comply with all provisions of Title 17 of the Chicago Municipal Code ("Zoning Ordinance") and all other provisions of the Municipal Code governing the permitting, construction and maintenance and removal of signs and sign structures. Failure of the applicant and the applicant's successors to comply shall be grounds for invalidation or revocation of the sign permit.

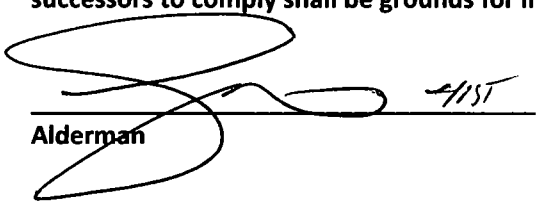
Alderman

41

Ward

DEPARTMENT OF BUILDINGS

Sign Permit Application

APPROVAL NUMBER	APPLICATION NUMBER 100695797	ANNUAL FEE	WORK CODE	DRAWINGS ATTACHED ☐ YES ☐ NO
DATE OF APPLICATION 03/16/2017			TYPE OF SIGN FLAT OR BOX	
ADDRESS OF SIGN 11601 W TOUHY AVE, 60666-			LENGTH	FT. 30
			IN 9	HEIGHT
			FT. 6	IN. 3
BUILDING	ORIGINAL PERMIT NUMBER		AREA	SQ FT 192
			WEIGHT	LBS 100
TYPE OF PERMIT NEW CONSTRUCTION (SIGN)			SIGN HEIGHT ABOVE GRADE/ROOF	
			FT 32	
PAYER OF ANNUAL INSPECTION BELL, BRIDGET 11601 W TOUHY AVE CHICAGO, IL 60666 (773)988-4529				
SIGN MANUFACTURER GM SIGNS				
ADDRESS WHERE SIGN CAN BE SEEN PRIOR TO ERECTION				
TICKET NUMBER 0	REINSPECTION CONTROL NUMBER			
TYPE OF SUPPORT FOR SIGN BUILDING				
SIGN BOARD SUPPORT MEMBERS OTHER				
ANNUAL FEE _____				
CONSTRUCTION FEE 400.00				
1017 B FEE _____				
TOTAL FEE 400.00				
AMOUNT PAID 200.00				
BALANCE DUE \$ 200.00				
<u>Check # for Zoning</u>				
<u>Check # for DCAP</u>				
SHAPE OF SIGN REGULAR				
SIGN WILL READ AIRBRIDGE CARGO				
NO OF LAMPS 850		TOTAL WATTAGE 450		
TYPE OF LAMP OTHER				
NO OF BALLAST/TRANSFORMERS 1		INPUT OF TRANSFORMERS 110		
CONTRACTOR WILL INSTALL		☒ FEEDERS ☒ CUSTOMER LEADS		
TYPE OF SWITCH KNIFE				
LOCATION OF SWITCH LISTED FLUSH TOGGLE				
SIGN LOCATION INSTALL A PRE EXISTING CHANNEL LETTER SIGN PROVIDED BY CUSTOMER, TAS. SOUTH ELEVATION				

The undersigned certify that the statements in this application are true and correct and that all work done under the proposed permit will conform to the requirements of the Chicago Municipal Code.

		REG NO	E94594	BOND NO		REG NO	N94198
ELECT CONTR A & F ELECTRICAL SERVICES CO.				ELECTR			
ADDRESS 1849 KATY LN ORLAND PARK, IL 60462-				SIGN ERECTOR CHICAGO SIGN GROUP			
ADDRESS 1849 KATY LN ORLAND PARK, IL 60462-				SIGNER			
ADDRESS 1849 KATY LN ORLAND PARK, IL 60462-				ADDRESS 305 ALBERT DR VERNON HILLS IL, 60061			
SUPERVISOR SIGNATURE:				SIGNATURE			

The permit issued on this application will authorize only signs here applied for. If other signs are to be erected they must be covered by additional permits.

City of Chicago
Rahm Emanuel, Mayor



Department of Buildings
Judith Frydland, Commissioner


TYPE OF BUSINESS <u>COMMERCIAL</u> Other: <u>SHIPPING</u> Name: <u>AIRBRIDGE CARGO</u> LIC #: _____ Renewal Date: _____	SIGN BOND REQUIRED? ☒ YES COUNCIL ORDER REQUIRED ☐ YES IS SPECIAL PERMISSION REQUIRED FROM CHIEF ELECTRICAL ☐ YES IF YES, ATTACH LETTER OF REQUEST
Projects Over: ☒ Private Property ☒ Public Way Grant Permit #: _____ ☒ Planned Development/Manufacturing PMD/PD#: <u>0</u> Zoning District: <u>OTHER</u> Other: <u>PD 0</u>	TIME STAMP
TYPE OF SIGN: ☐ ADVERTISING ☒ ILLUMINATE ☐ MOVEABLE ☒ BUSINESS ☐ FLASHING	
TOTAL STREET FRONTAGE OF LOT (IN FEET) <u>2,000</u> TOTAL AREA OF NEW SIGN (SQ.FT.) <u>192</u> TOTAL AREA OF ALL SIGNS ON LOT (SQ.FT.) <u>600</u> HEIGHT OF SIGN ABOVE GRADE (TO TOP) <u>38ft 3in</u>	
DISTANCE OF CURB LINE OUTER EDGE (ft) <u>300</u> DISTANCE OF STRUCTURE INNER EDGE (ft) <u>1</u>	SIGN CLERK _____ APPROVED FOR PERMIT _____
DISTANCE FROM (ft): A. PUBLIC PARK (OVER 10 ACRES) <u>5,000</u> B. EXPRESSWAY (IF LESS THAN 1,000 FT.) _____ C. RESIDENCE DISTRICT (ADVERTISING SIGNS ONLY) <u>2,500</u>	REMARKS
IF REPLACEMENT SIGN OR CHANGE OF FACE, WHAT DOES THE EXISTING SIGN READ? Original Payee: _____	APPROVED AUG 10 2017 PUBLICWAY USE
Landmark Hold: ☐ Status: _____	
ZONING (OFFICE USE ONLY)	

CONFORMS
TO ZONING ORDINANCE


This approval of application for signs
shall not be held to permit or be an

OCT 3 2017 *TM*

approval of any violation of the provisions
of the Chicago Zoning Ordinance, or any other
requirements of the Municipal Code of the
City of Chicago ZONING ADMINISTRATOR

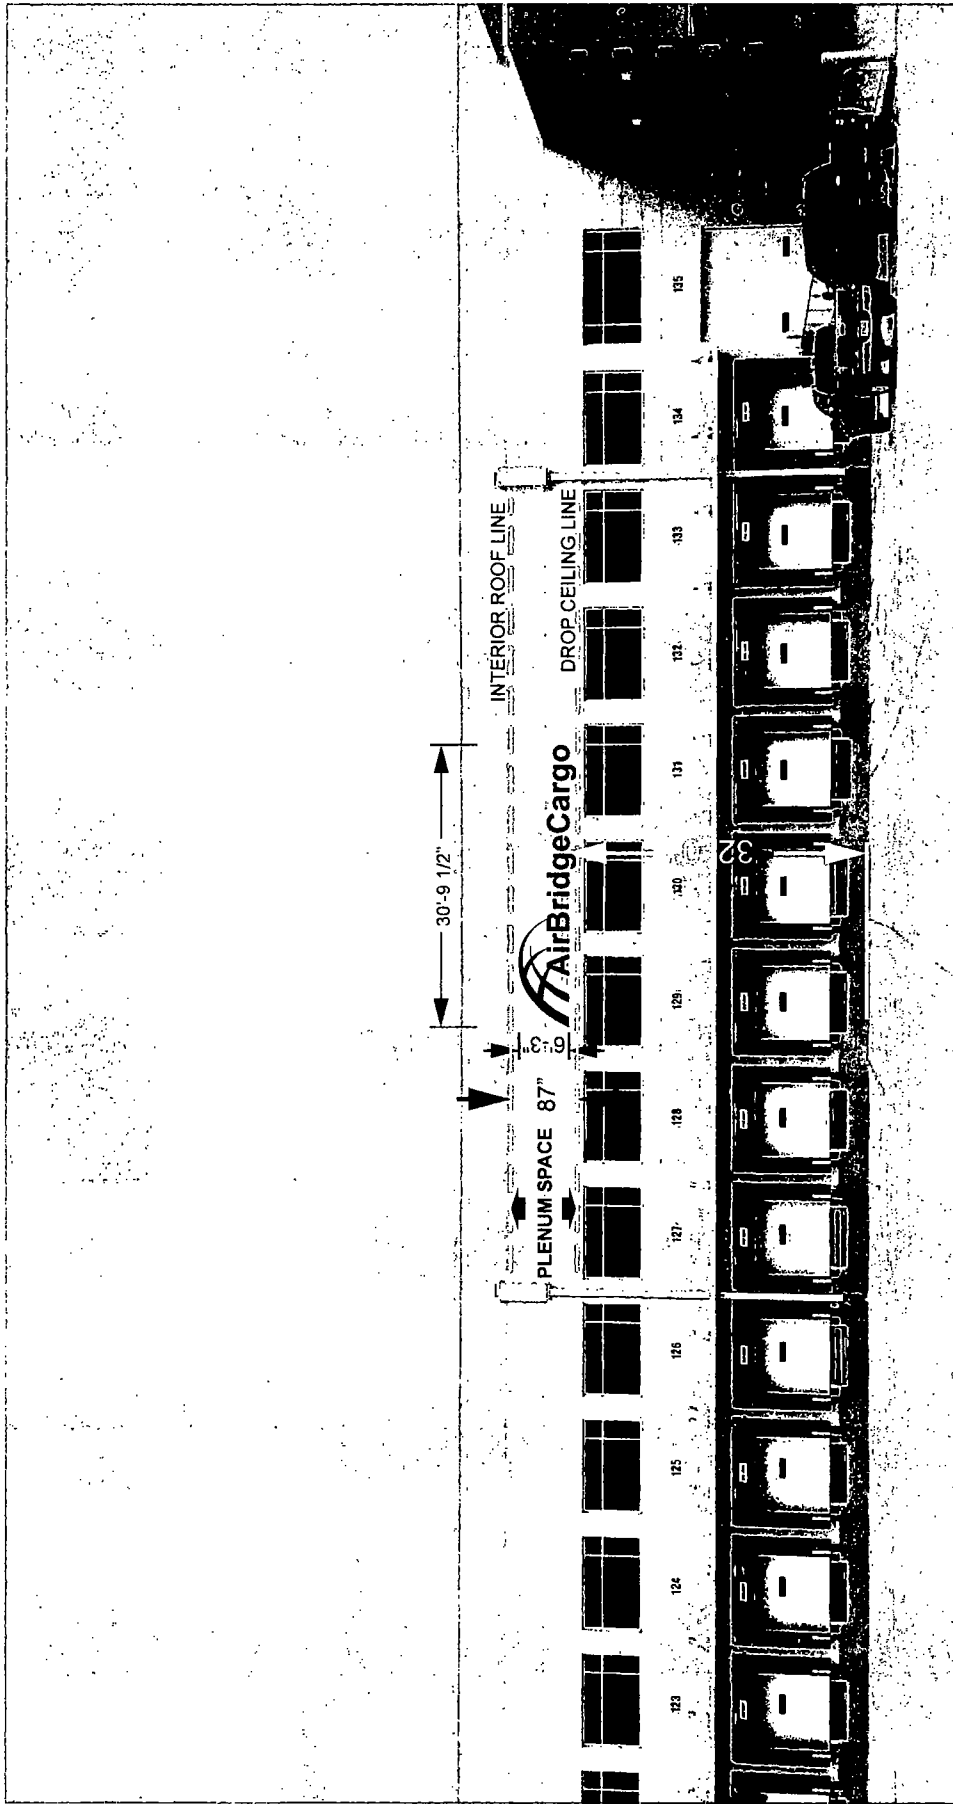

SIGN PLACEMENT AIRBRIDGE CARGO

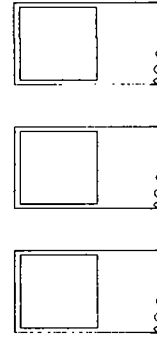

Chicago Sign Group, llc
 305 Albert Drive
 Vernon Hills, IL 60061
 847.899.9021
www.ChicagoSignGroup.com
David@ChicagoSignGroup.com

Customer:
 TAS TOTAL
 AIRPORT SERVICES
 BRIDGET BELL
 11601 W TOUHY AVE
 CHICAGO IL 60066
 773-988-4529

Location:
 TAS TOTAL
 AIRPORT SERVICES
 BRIDGET BELL
 11601 W TOUHY AVE
 CHICAGO IL 60066
 773-988-4529

Customer Approval

Landlord Approval

Copyright 2010
 by Chicago Sign
 Group, llc
 All designs presented
 are the sole property
 of Chicago Sign Group,
 llc and may not be
 reproduced in part
 or in whole without
 written permission.

REVERSE CHANNEL LETTER SIGN


- .090 ALUM FACES
- 3/16 WHITE LEXAN BACKS
- LED ILLUMINATION
- 1 IN STAND OFF
- UL LEDS AND POWER SUPPLY
- 450WATTS
- 110VOLTS DEDICATED 20AMP CIRCUIT
- CONNECT TO EXISTING POWER

30'-9 1/2"



REVERSE CHANNEL LETTER SIGN

192 SQ FT

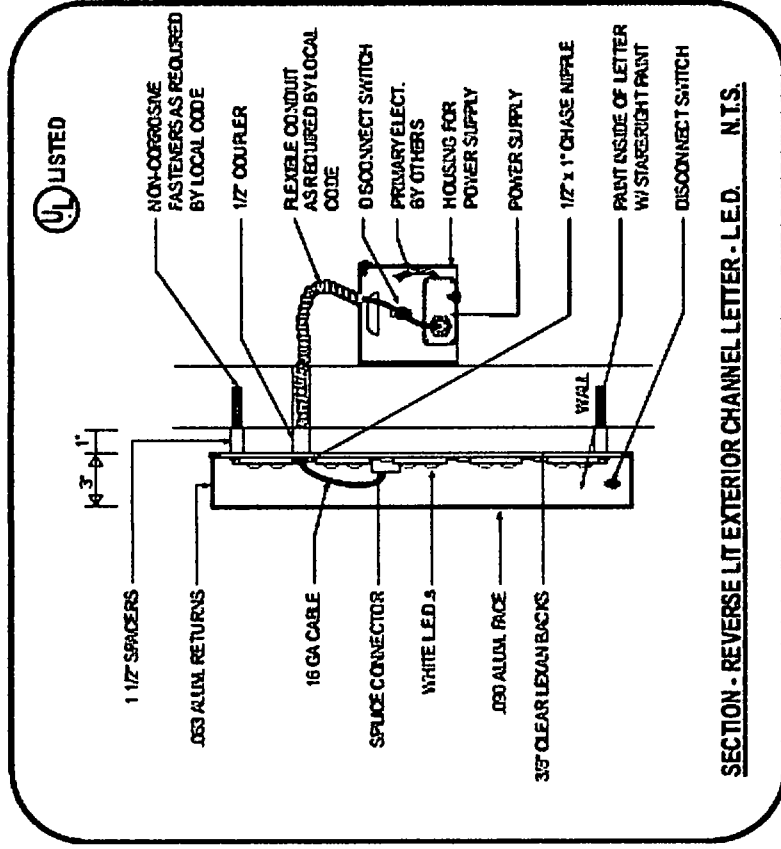

Chicago Sign Group, llc
305 Albert Drive
Vernon Hills, IL 60061
847.899.9021
www.ChicagoSignGroup.com
David@ChicagoSignGroup.com

Customer:
TAS TOTAL
AIRPORT SERVICES
BRIDGET BELL
11601 W TOUHY AVE
CHICAGO IL 60066
773-988-4529


Location:
TAS TOTAL
AIRPORT SERVICES
BRIDGET BELL
11601 W TOUHY AVE
CHICAGO IL 60066
773-988-4529

Customer Approval
Landlord Approval

Copyright 2010
by Chicago Sign
Group, llc
All designs presented
are the sole property
of Chicago Sign Group,
llc and may not be
reproduced in part
or in whole without
written permission.



SIGN POSITION AIRBRIDGE

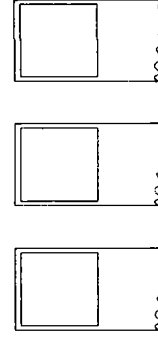

Chicago Sign Group, llc
 305 Albert Drive
 Vernon Hills, IL 60061
 847.899.9021
www.ChicagoSignGroup.com
 David@ChicagoSignGroup.com

Customer:

TAS TOTAL
 AIRPORT SERVICES
 BRIDGET BELL
 11601 W TOUHY AVE
 CHICAGO IL 60066
 773-988-4529

Location:

TAS TOTAL
 AIRPORT SERVICES
 BRIDGET BELL
 11601 W TOUHY AVE
 CHICAGO IL 60066
 773-988-4529

Customer Approval


Landlord Approval

Copyright 2010
 by Chicago Sign
 Group, llc
 All designs presented
 are the sole property
 of Chicago Sign Group,
 llc and may not be
 reproduced in part
 or in whole without
 written permission.



ZONING MAP FOR SIGN LOCATION

NOTE: ZONING MAPS ARE NOT CURRENT
NEW BUILDINGS NOT YET VISIBLE
DIMENSIONS AND POSITIONS ARE APPROX.
AND NOT TO SCALE

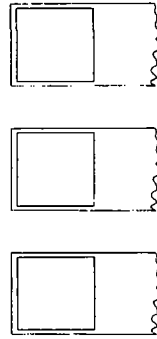

Chicago Sign Group, llc

305 Albert Drive
Vernon Hills, IL 60061
847.899.9021

www.ChicagoSignGroup.com
David@ChicagoSignGroup.com

Customer:

TAS TOTAL
AIRPORT SERVICES
BRIDGET BELL
11601 W TOUHY AVE
CHICAGO IL 60066
773-988-4529

Location:

TAS TOTAL
AIRPORT SERVICES
BRIDGET BELL
11601 W TOUHY AVE
CHICAGO IL 60066
773-988-4529

Customer Approval

Landlord Approval