



City of Chicago




Or2018-17

Office of the City Clerk

Document Tracking Sheet

Meeting Date:	1/17/2018
Sponsor(s):	Solis (25)
Type:	Order
Title:	Issuance of permits for sign(s)/signboard(s) at 1101 S Canal St
Committee(s) Assignment:	Committee on Zoning, Landmarks and Building Standards

 

CITY COUNCIL
COMMITTEE ON ZONING, LANDMARKS AND BUILDING STANDARDS

COUNCIL ORDER

RE: Approval of sign over 100 square feet in area or over 24 feet above grade

ORDERED, that the City Council hereby approves the following sign application submitted by:

Applicant*: UChicago Medicine

(* The Applicant is the owner of the real property or the business tenant of the real property. Do not list the sign contractor, sign erector, sign company or advertising entity in the above space.)

This Order approves the following sign in accordance with Municipal Code of Chicago Section 13-20-680:

Address of Sign: 1101 S. Canal Street Chicago, IL 60607


Zoning District: PD-924

DOB Sign Permit Application #: 100739846

Sign Details:

1. On-premise X OR Off-premise _____
2. Static sign X OR Dynamic-image display sign _____
3. Number of sign faces 1
4. Projecting over the public way No (Yes or No) If yes, Public Way Use #: N/A
5. Dimensions: Length 20 feet 0 inches Height 6 feet 6 inches
Total square feet in area: 130 feet 0 inches
6. Height above grade: 39 feet 6 inches
7. Elevation (side of building or lot where the sign will be erected): West
8. Name of Sign Contractor/Erector: Landmark Sign Group

To be legal, such sign shall comply with all provisions of Title 17 of the Chicago Municipal Code ("Zoning Ordinance") and all other provisions of the Municipal Code governing the permitting, construction and maintenance and removal of signs and sign structures. Failure of the applicant and the applicant's successors to comply shall be grounds for invalidation or revocation of the sign permit.

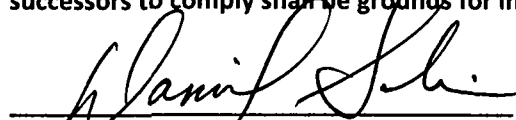
Alderman

25
Ward

By signing the Customer Acceptance on this print, I understand that I am accepting all aspects of this drawing. X
 This includes artwork, specifications, dimensions, spelling, and all other representations herein.
 I also understand that color reproductions on this print are approximate, and may not match manufacturer's samples exactly.

WEST ELEVATION

City of Chicago Permit Drawing

DATE: IF REQUIRED: Landlord Acceptance SIGNATURE DATE: IF REQUIRED: Landlord Acceptance SIGNATURE DATE: L.S.G. SALES INITIALS



7424 Industrial Avenue
 Chesterton, IN 46304
 phone 219.762.9577
 fax 219.762.4259
 www.landmarksign.com

PRINTED
SO-23929-1CP
SHAUN O'BRIEN
 LSG SALES REPRESENTATIVE

10.13.17
 DATE

UNIVERSITY OF CHICAGO
MEDICINE (south loop)
 CLIENT NAME

1101 S. CANAL ST.
CHICAGO, IL
 JOB LOCATION

1/2" = 1'-0"
 SCALE



1.
 REVISIONS

designed for
110 Volts
 Electrical Connection will be
 Visible within 5 ft. at time of
 Installation.
 Second Trip will be Charged
 at Time & Material

THIS DRAWING IS THE PROPERTY OF
LANDMARK SIGN GROUP, INC.
 NO PART OF THIS DRAWING IS TO BE
 REPRODUCED OR TRANSMITTED IN ANY
 FORM OR BY ANY MEANS, ELECTRONIC OR
 MECHANICAL, INCLUDING PHOTOCOPYING,
 RECORDING, OR BY ANY INFORMATION
 STORAGE AND RETRIEVAL SYSTEM,
 WITHOUT THE EXPRESS WRITTEN CONSENT OF
 LANDMARK SIGN GROUP, INC.
 ALL RIGHTS ARE RESERVED AND WILL BE ENFORCED
 TO THE FULLEST EXTENT OF THE LAW.


#69080	Landmark Sign Group
Sign Type	Channel Letters on Shoebox
Overall Size	6'-4" x 20'-0"
Square Footage	130.5 F
Approx Weight	800 lbs
Volt/Ampere Load	6.8A @ 120V AC
Branch Circuit(s) Required	1
Lamp	LED
Watts	700.00
Power Supplies	8

UChicago
Medicine

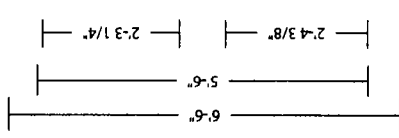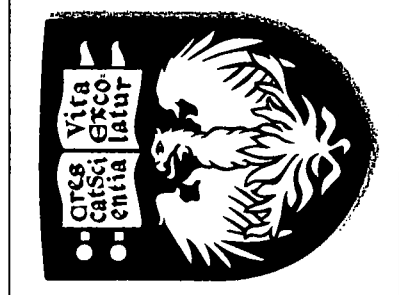


Front View 1/2" = 1'-0"

- ▶ **ONE SET OF PLEX FACE CHANNEL LETTERS AND LOGO/**
INTERVALLY ILLUMINATED WITH LEDS/ MOUNTED TO
4" ALUCOBOND SHOEBOX/ MOUNTED FLUSH
TO BRICK BUILDING FASCIA
- **SHOEBOX FACE & RETURNS = MAP WHITE**
LETTER FACES = WHITE PLEX with BURGANDY
VINYL 230-49 AND WHITE OUTLINES
MEDICINE FACES = BITRO DAY / NIGHT ACRYLIC
TRIMCAP = 1" BLACK and 1" MAROON
4" RETURNS = MAP WHITE
LOGO FACE = WHITE PLEX with BURGANDY 230-49 VINYL
TRIMCAP = 2" MAROON
4" RETURNS = MAP WHITE
ILLUMINATION = WHITE LED'S

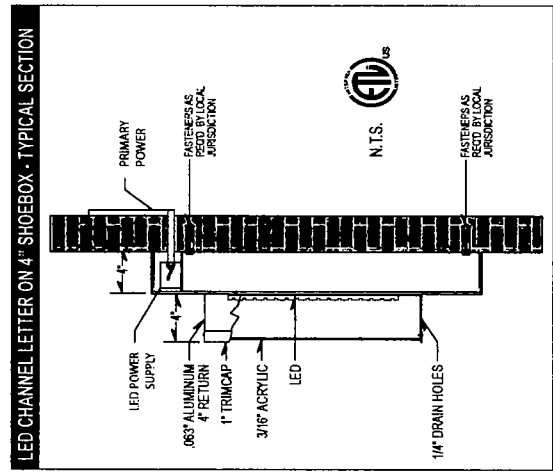

TOTAL BUILDING WIDTH WEST ELEVATION

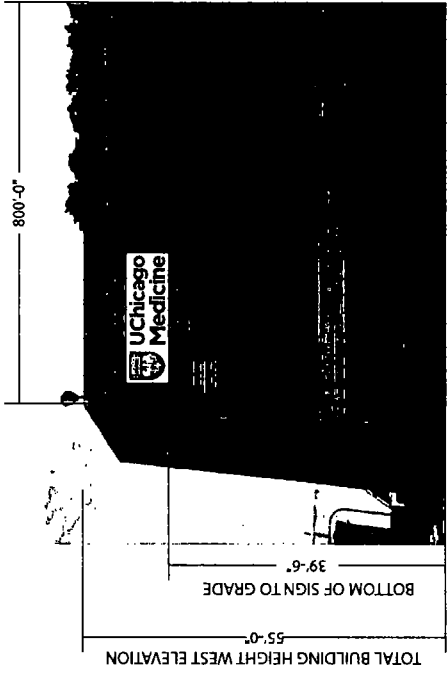

Render - N.T.S.