



City of Chicago



Or2018-71

Office of the City Clerk

Document Tracking Sheet

Meeting Date:	2/28/2018
Sponsor(s):	Reilly (42)
Type:	Order
Title:	Issuance of permits for sign(s)/signboard(s) at 111 E Wacker Dr - Application No. 100743357
Committee(s) Assignment:	Committee on Zoning, Landmarks and Building Standards

CITY COUNCIL
COMMITTEE ON ZONING, LANDMARKS AND BUILDING STANDARDS

COUNCIL ORDER

RE: Approval of sign over 100 square feet in area or over 24 feet above grade

ORDERED, that the City Council hereby approves the following sign application submitted by:

Applicant*: Chicago Architecture Foundation

(* The Applicant is the owner of the real property or the business tenant of the real property. Do not list the sign contractor, sign erector, sign company or advertising entity in the above space.)

This Order approves the following sign in accordance with Municipal Code of Chicago Section 13-20-680:

Address of Sign: 111 E Wacker Dr Chicago, IL 60601

Zoning District: PD70

DOB Sign Permit Application #: 100743357

Sign Details:

1. On-premise X OR Off-premise _____

2. Static sign X OR Dynamic-image display sign _____

3. Number of sign faces 1

4. Projecting over the public way No (Yes or No) If yes, Public Way Use #: _____

5. Dimensions: Length 18 feet 0.25 inches Height 5 feet 9.5 inches

Total square feet in area: 104 feet 4.5 inches

6. Height above grade: 13 feet 6.75 inches

7. Elevation (side of building or lot where the sign will be erected): North

8. Name of Sign Contractor/Erector: DeSign Group

To be legal, such sign shall comply with all provisions of Title 17 of the Chicago Municipal Code ("Zoning Ordinance") and all other provisions of the Municipal Code governing the permitting, construction and maintenance and removal of signs and sign structures. Failure of the applicant and the applicant's successors to comply shall be grounds for invalidation or revocation of the sign permit.


Alderman

42


Ward

CAC Icon Sign: 121 sf
CAC Entry Sign: 140.03 sf

CAC Entry Sign: 22'-8.5" x 6'-2"

Total: 261.03 sf of available 800

CAC Icon Sign: 10'-4" x 11'-8.5"

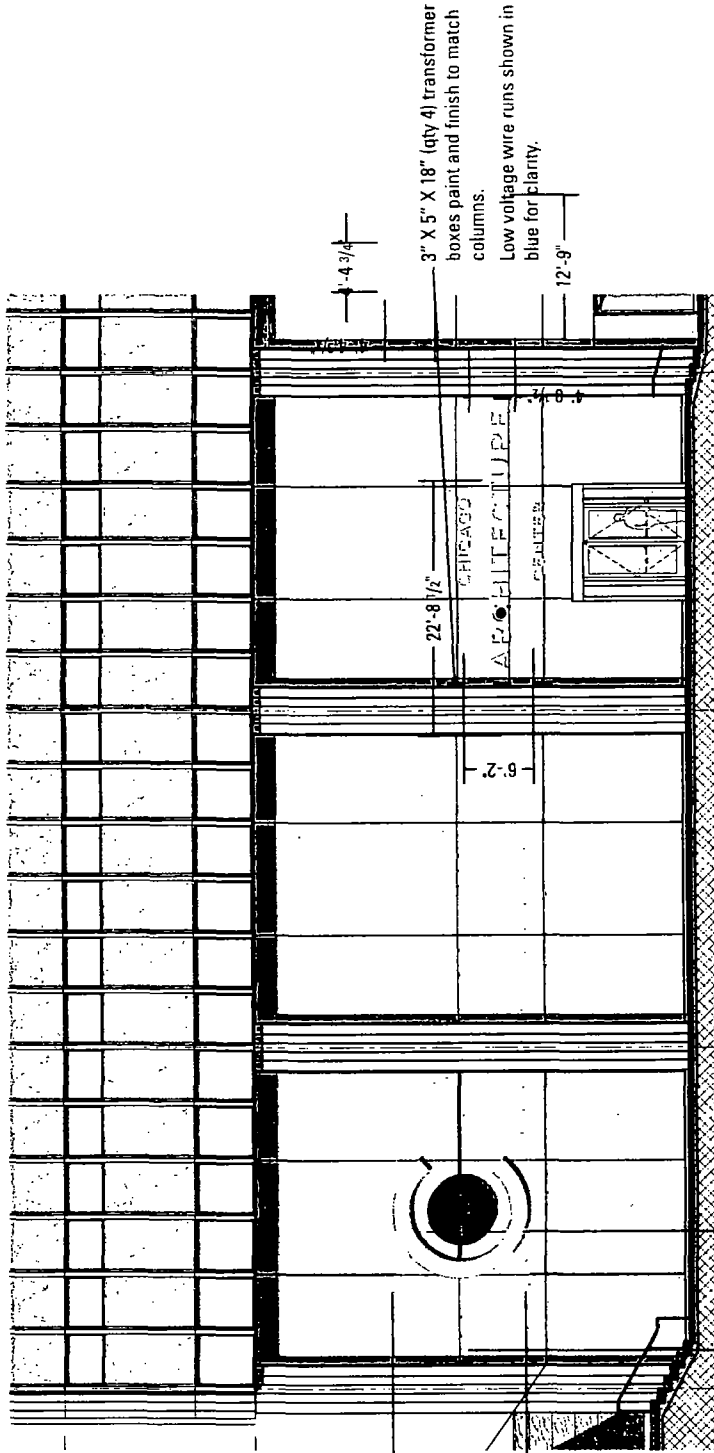

120vac run to center cabinet of logo. Cabinet has a false back to house transformers. Low voltage run from center cabinet to C letterform. Both cabinets filled with Lumafilm by Heilux.

High voltage (120 vac) shown in bright green. Low voltage shown in blue. Thickness emphasized for clarity.

3" X 5" X 18" (qty 4) transformer boxes paint and finish to match columns. Low voltage wire runs shown in blue for clarity.

111 E Wacker Elevation
CAC Signage - Compliant resize
Scale 3/32" = 1'-0"



FORCADE ASSOCIATES

DRAWN BY: AH/AM/GS DATE: November 2017

CLIENT: AmTrust

Wiring Schematic

DD-01