



City of Chicago



Or2018-148

Office of the City Clerk

Document Tracking Sheet

Meeting Date:	3/28/2018
Sponsor(s):	Burnett (27)
Type:	Order
Title:	Issuance of permits for sign(s)/signboard(s) at 1950 W Polk St -- Permit No. 100753167
Committee(s) Assignment:	Committee on Zoning, Landmarks and Building Standards

CITY COUNCIL
COMMITTEE ON ZONING, LANDMARKS AND BUILDING STANDARDS

COUNCIL ORDER

RE: Approval of sign over 100 square feet in area or over 24 feet above grade

ORDERED, that the City Council hereby approves the following sign application submitted by:

Applicant*: Cook County Bureau of Asset Management

(* The Applicant is the owner of the real property or the business tenant of the real property. Do not list the sign contractor, sign erector, sign company or advertising entity in the above space.)

This Order approves the following sign in accordance with Municipal Code of Chicago Section 13-20-680:

Address of Sign: 1950 W. Polk St Chicago, IL 60612

Zoning District: PD-30

DOB Sign Permit Application #: 100753167

Sign Details:

1. On-premise X OR Off-premise

2. Static sign X OR Dynamic-image display sign

3. Number of sign faces 1

4. Projecting over the public way No (Yes or No) If yes, Public Way Use #:

5. Dimensions: Length 33 feet 4 inches Height 11 feet 0 inches

Total square feet in area: 366 feet 6 inches

6. Height above grade: 130 feet 11 inches

7. Elevation (side of building or lot where the sign will be erected): North

8. Name of Sign Contractor/Erector: South Water Signs / Adrian Mois

To be legal, such sign shall comply with all provisions of Title 17 of the Chicago Municipal Code ("Zoning Ordinance") and all other provisions of the Municipal Code governing the permitting, construction and maintenance and removal of signs and sign structures. Failure of the applicant and the applicant's successors to comply shall be grounds for invalidation or revocation of the sign permit.

Walt Burtz
Alderman

27
Ward

COOK COUNTY HEALTH

Channel Lettering
Option 2
1950 W. Polk
Chicago, IL
#7026285




03.19.18

Three identification pylons are shown, each with a scalloped border. The first pylon is labeled '8I-1' and 'Sign Type 8I-1 Building Identification Letters'. The second pylon is labeled 'P-1' and 'Sign Type P-1 Directional Pylon'. The third pylon is labeled 'P-2' and 'Sign Type P-2 Identification Pylon'.

Sign Type BI-1 | Overview

367.7 SqFt

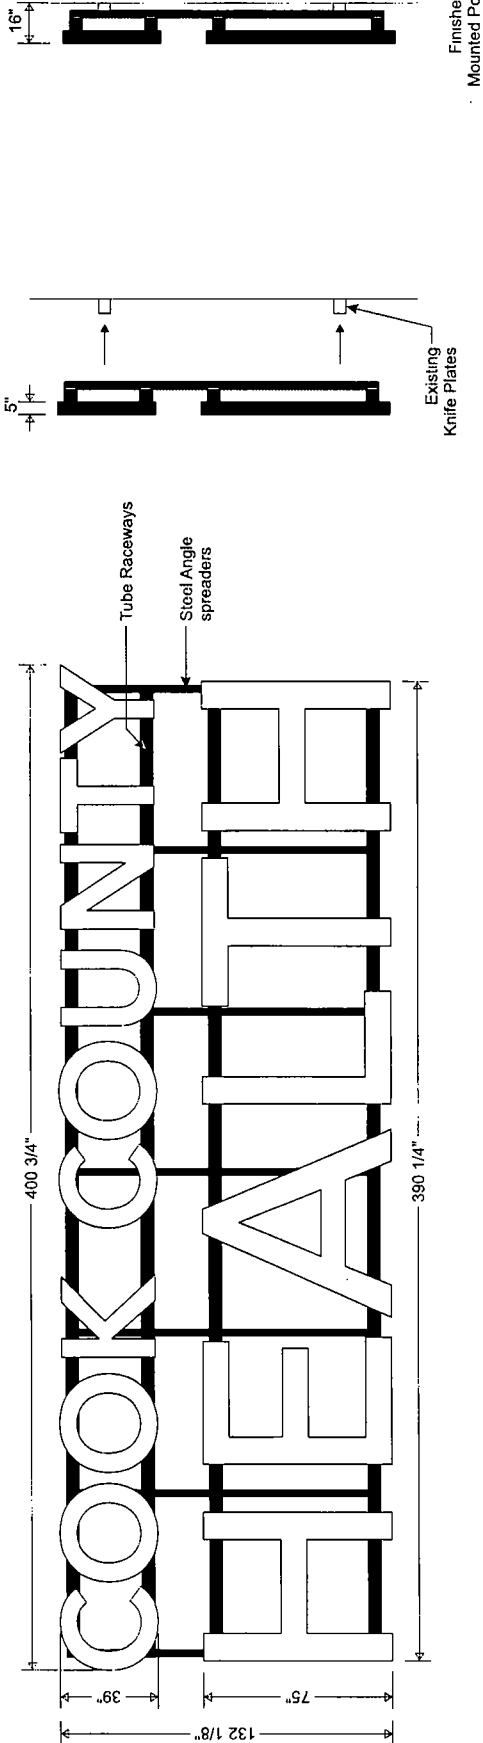

Face-Lit Illuminated Channel Lettering on Raceway Frame - Qty: (2)

- 5"D Fabricated Aluminum Channel Lettering w/ STD Black Trimcap, .063 Coil, and .090 Backs, unit painted Black
- 3/16" Translucent White Polycarb Faces
- Internal White LED Illumination; power supplies remote, electrical brought to within 5' of sign by others; access behind wall required
- Lettering secured to 5"x5" extruded aluminum tubing raceways on top and bottom of each line of copy w/ vertical 3" steel angle spreaders mechanically fastened to back of tubing, raceway frame painted as specified
- Raceway frame secured to existing knife plates on facade w/ necessary hardware as needed



934 N Church
Elmhurst, IL 60126
tel: 630.333.4900
fax: 630.333.4915

Client
CCHC - Cook County Hospital

Customer Approval

Project Name
Exterior Signage
1950 W. Polk, Chicago, IL

Tracker Number
7026285

Date
03.15.18

Drawn By
VM


Revisions

© COPYRIGHT 2018 BY SOUTH WATER SIGNS
ALL DESIGNS ARE THE SOLE PROPERTY
OF SOUTH WATER AND MAY NOT BE
REPRODUCED OR TRANSMITTED IN ANY FORM OR BY ANY MEANS, ELECTRONIC OR MECHANICAL, WITHOUT WRITTEN PERMISSION FROM SOUTH WATER SIGNS




Sign Type BI-1 | Mounting Details | North Facade

1/4" = 1'

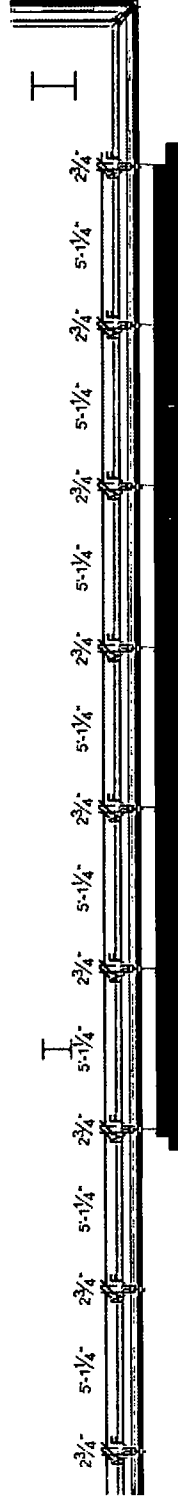

*Letterset mounting begins at first column of knife plates

OC Locations of existing Knife Plates on building facade

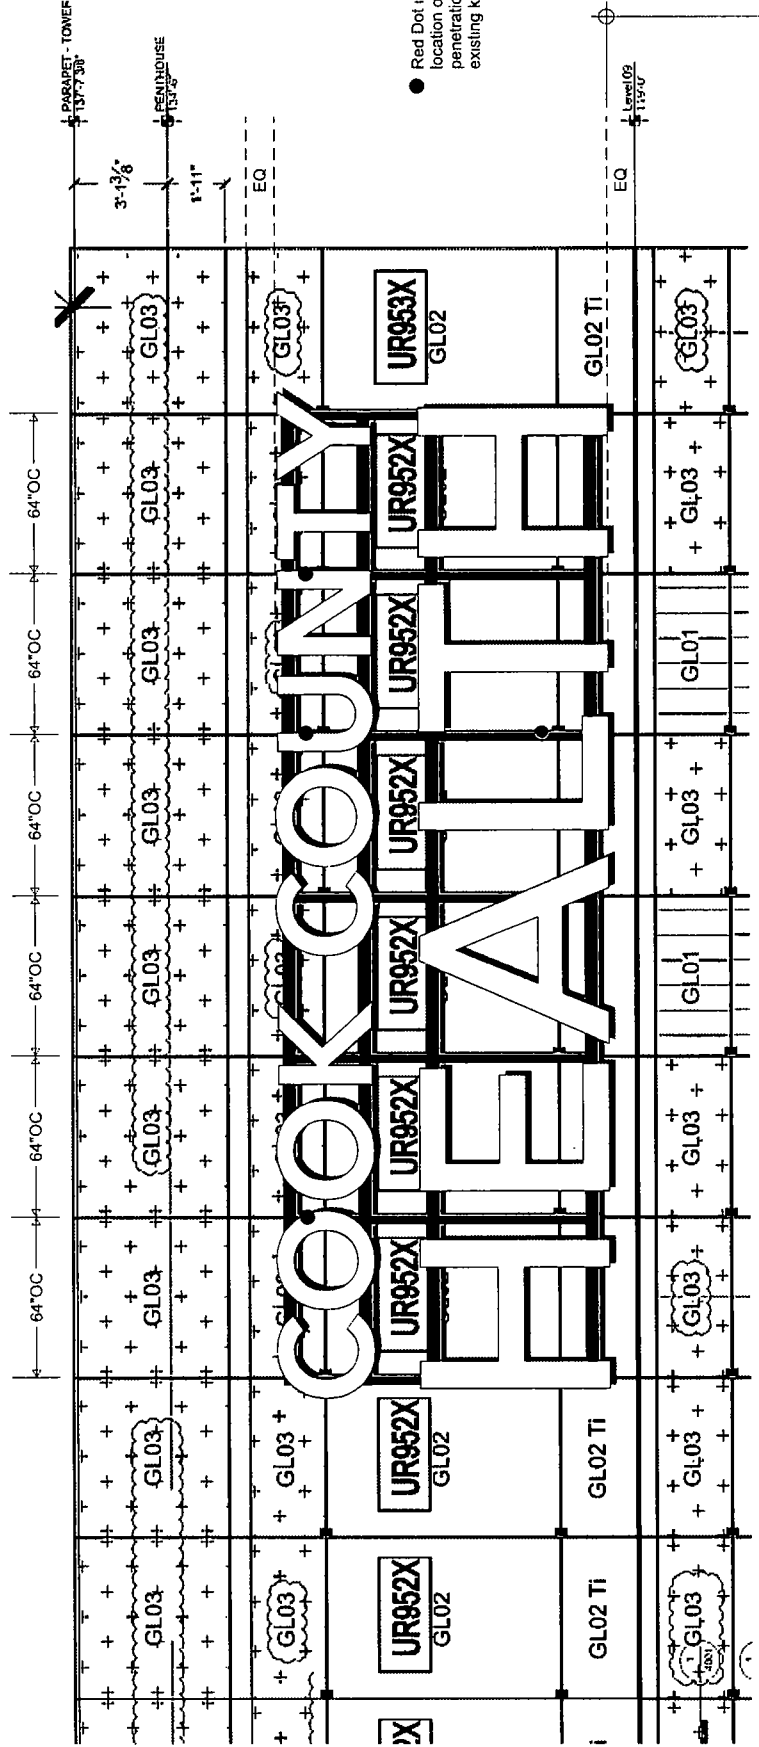

● Red Dot indicates location of electrical penetrations above existing knife plates

119'-11" Estimated Mounting Height

Sign Type BI-1 | North Facade

