



City of Chicago



O2018-3773

Office of the City Clerk

Document Tracking Sheet

Meeting Date:	4/18/2018
Sponsor(s):	Reilly (42)
Type:	Ordinance
Title:	Grant(s) of privilege in public way for Union Sushi + Barbeque/Up Bar
Committee(s) Assignment:	Committee on Transportation and Public Way

ORDINANCE
UNION SUSHI + BARBEQUE BAR / UP BAR
Acct. No. 356964 - 1
Permit No. 1132980

Be It Ordained by the City Council of the City of Chicago:

SECTION 1. Permission and authority are hereby given and granted to UNION SUSHI + BARBEQUE BAR / UP BAR, upon the terms and subject to the conditions of this ordinance to construct, install, maintain and use six (6) Window & Frame(s) projecting over the public right-of-way adjacent to its premises known as 230 W. Erie St..

Said Window & Frame(s) at W. Erie Street measure(s):

Four (4) at four point six two (4.62) feet in length, and two point seven five (2.75) feet in width for a total of fifty point eight two (50.82) square feet.

Said Window & Frame(s) at N. Franklin Street measure(s):

Two (2) at four point six two (4.62) feet in length, and two point one six (2.16) feet in width for a total of nineteen point nine six (19.96) square feet.

The location of said privilege shall be as shown on prints kept on file with the Department of Business Affairs and Consumer Protection and the Office of the City Clerk.

Said privilege shall be constructed in accordance with plans and specifications approved by the Department of Planning and Development and Department of Transportation (Division of Project Development).

This grant of privilege in the public way shall be subject to the provisions of Section 10-28-015 and all other required provisions of the Municipal Code of Chicago.

The grantee shall pay to the City of Chicago as compensation for the privilege #1132980 herein granted the sum of two thousand four hundred (\$2,400.00) per annum in advance.


A 25% penalty will be added for payments received after due date.

The permit holder agrees to hold the City of Chicago harmless for any damage, relocation or replacement costs associated with damage, relocation or removal of private property caused by the City performing work in the public way.

Authority herein given and granted for a period of five (5) years from and after Date of Passage.

Alderman _____

Brendan Reilly 42nd Ward

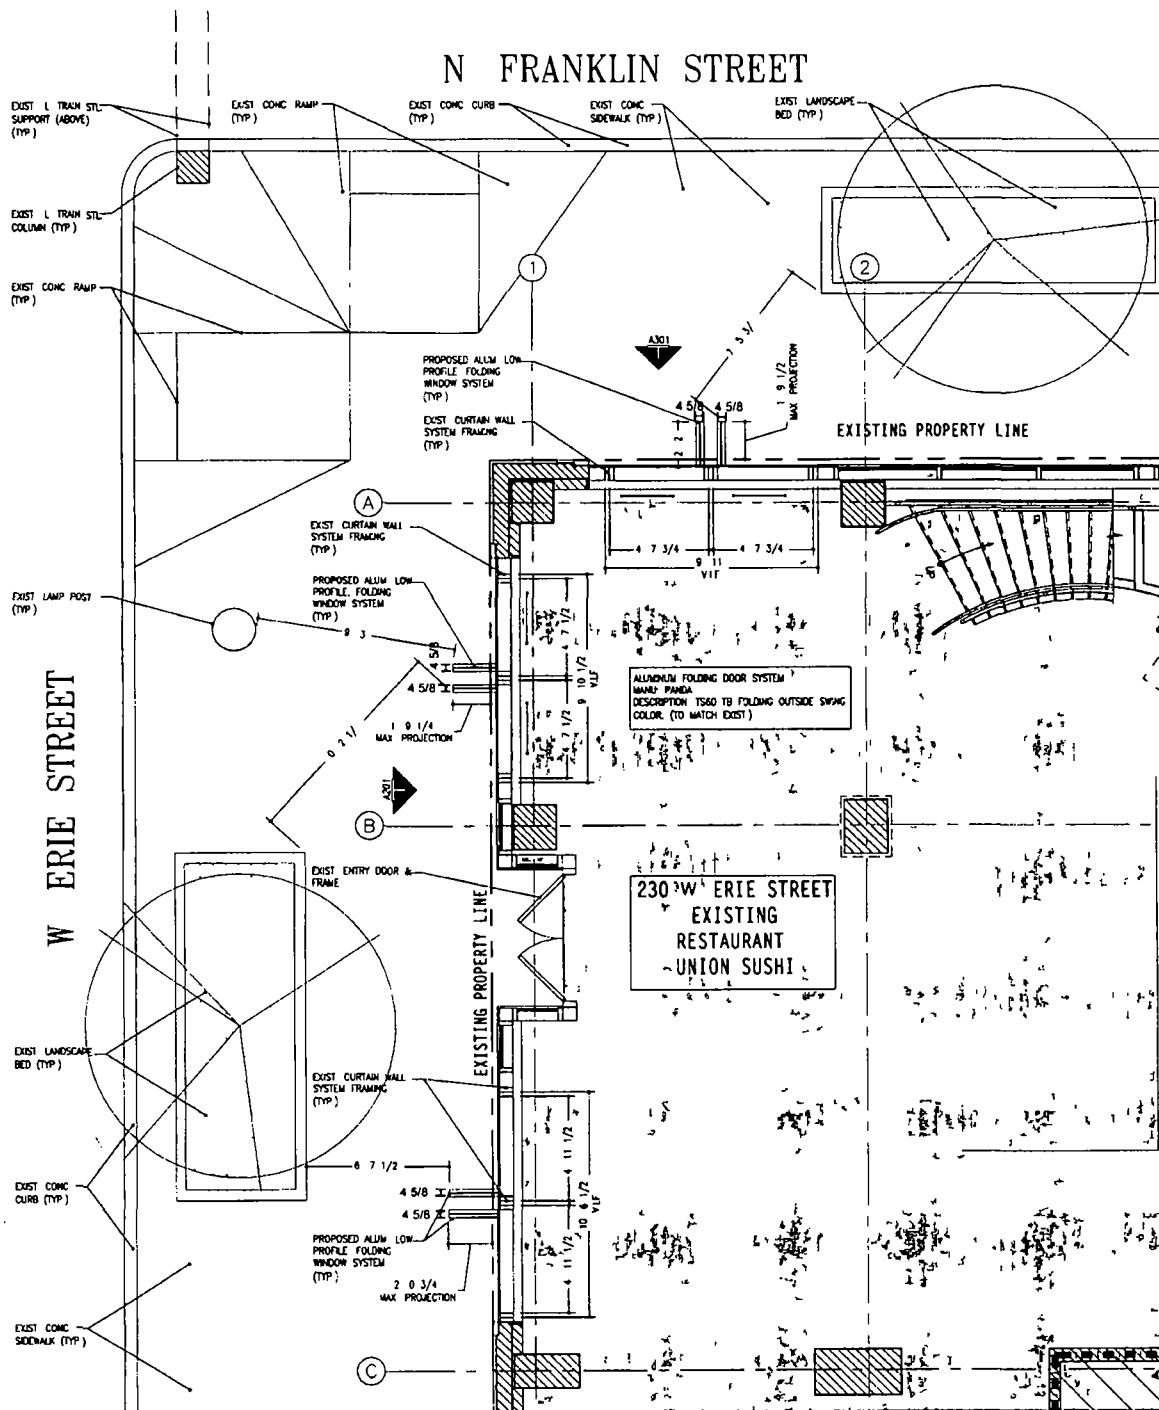

 A101 PROPOSED SITE PLAN
SCALE 3/16" = 1' 0" 

2014, SHOWN HEREIN IN ALL RIGHTS RESERVED A1 OF 3	SHEET NUMBER	PROPOSED PUBLIC WAY SKETCH FOR union SUSHI + BARBEQUE BAR 230 W. KENT STREET CHICAGO, IL 60661	+ b a r k e r / n e s t o r + A R C H I T E C T U R E + D E S I G N 600 WEST CERMAK RD STE 3C CHICAGO, IL 60616 USA TEL 847 763 1892 FAX 847 763 1897	PROJECT NUMBER N1806
				DRAWING NAME
				ISSUE DATE 31 JANUARY 18
				DRAWN BY AP