



# City of Chicago



Or2018-236

Office of the City Clerk

## Document Tracking Sheet

<b>Meeting Date:</b>	5/25/2018
<b>Sponsor(s):</b>	Reilly (42)
<b>Type:</b>	Order
<b>Title:</b>	Issuance of permits for sign(s)/signboard(s) at 600 N Clark - Permit No. 100748921
<b>Committee(s) Assignment:</b>	Committee on Zoning, Landmarks and Building Standards

CITY COUNCIL  
COMMITTEE ON ZONING, LANDMARKS AND BUILDING STANDARDS  
COUNCIL ORDER

RE: Approval of sign over 100 square feet in area or over 24 feet above grade

ORDERED, that the City Council hereby approves the following sign application submitted by:

Applicant\*: McDonald's USA, LLC

(\* The Applicant is the owner of the real property or the business tenant of the real property. Do not list the sign contractor, sign erector, sign company or advertising entity in the above space.)

This Order approves the following sign in accordance with Municipal Code of Chicago Section 13-20-680:

Address of Sign: 600 N. Clark Street Chicago, IL 60654


Zoning District: DX-7

DOB Sign Permit Application #: 100748921


Sign Details:

1. On-premise X OR Off-premise \_\_\_\_\_
2. Static sign X OR Dynamic-image display sign \_\_\_\_\_
3. Number of sign faces 2
4. Projecting over the public way No (Yes or No) If yes, Public Way Use #: N/A
5. Dimensions: Length 11 feet 9 inches Height 10 feet 3 inches  
Total square feet in area: 120 feet 0 inches
6. Height above grade: 27 feet 0 inches
7. Elevation (side of building or lot where the sign will be erected): East
8. Name of Sign Contractor/Erector: Identity Services, LLC


To be legal, such sign shall comply with all provisions of Title 17 of the Chicago Municipal Code ("Zoning Ordinance") and all other provisions of the Municipal Code governing the permitting, construction and maintenance and removal of signs and sign structures. Failure of the applicant and the applicant's successors to comply shall be grounds for invalidation or revocation of the sign permit.

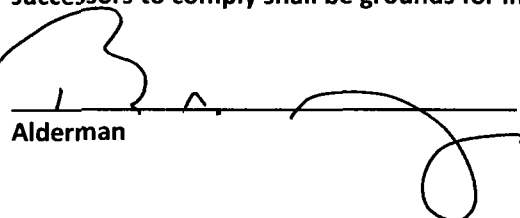  
Alderman

42  
Ward

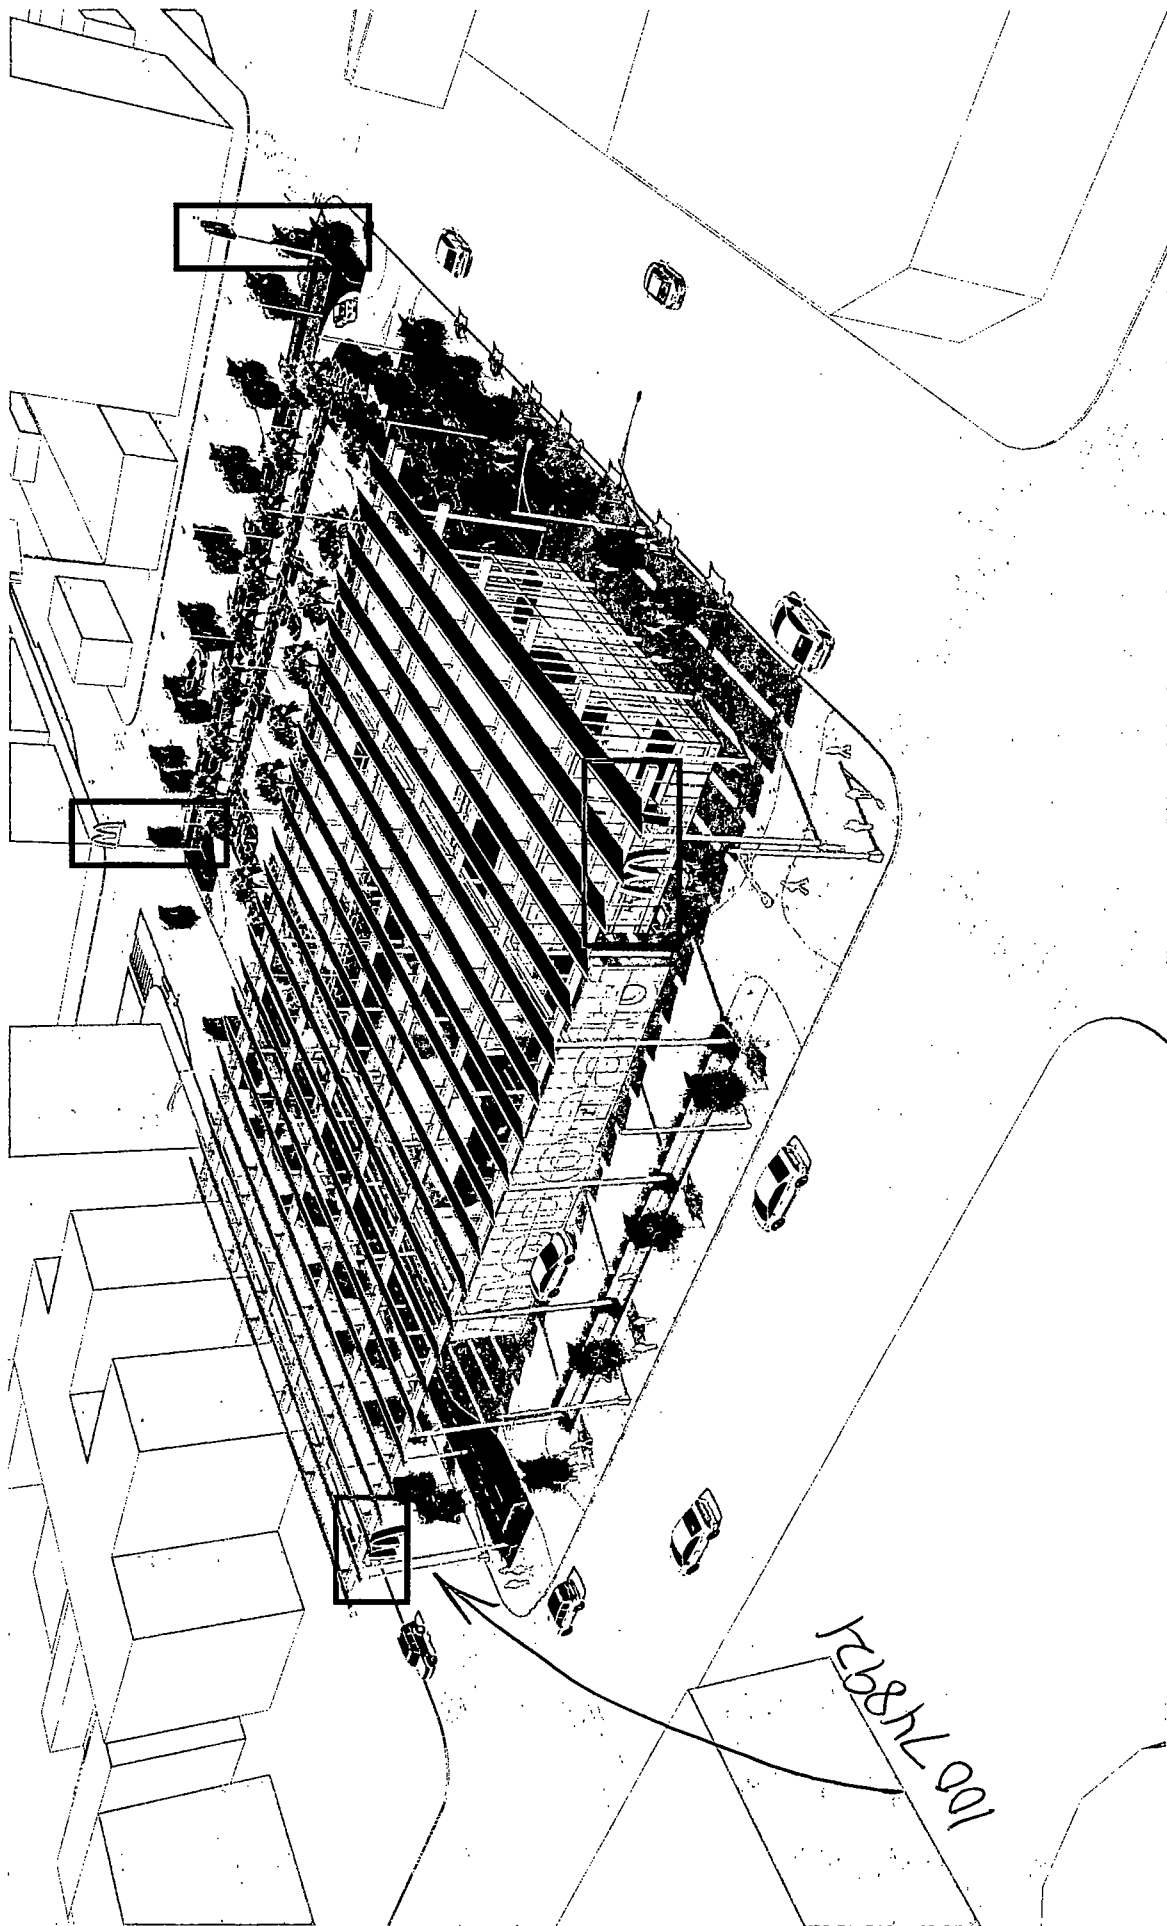

Rev:	DESCRIPTION:	DATE:	REV'D BY:	ECN
A	INITIAL RELEASE	1/22/2018	JAS	

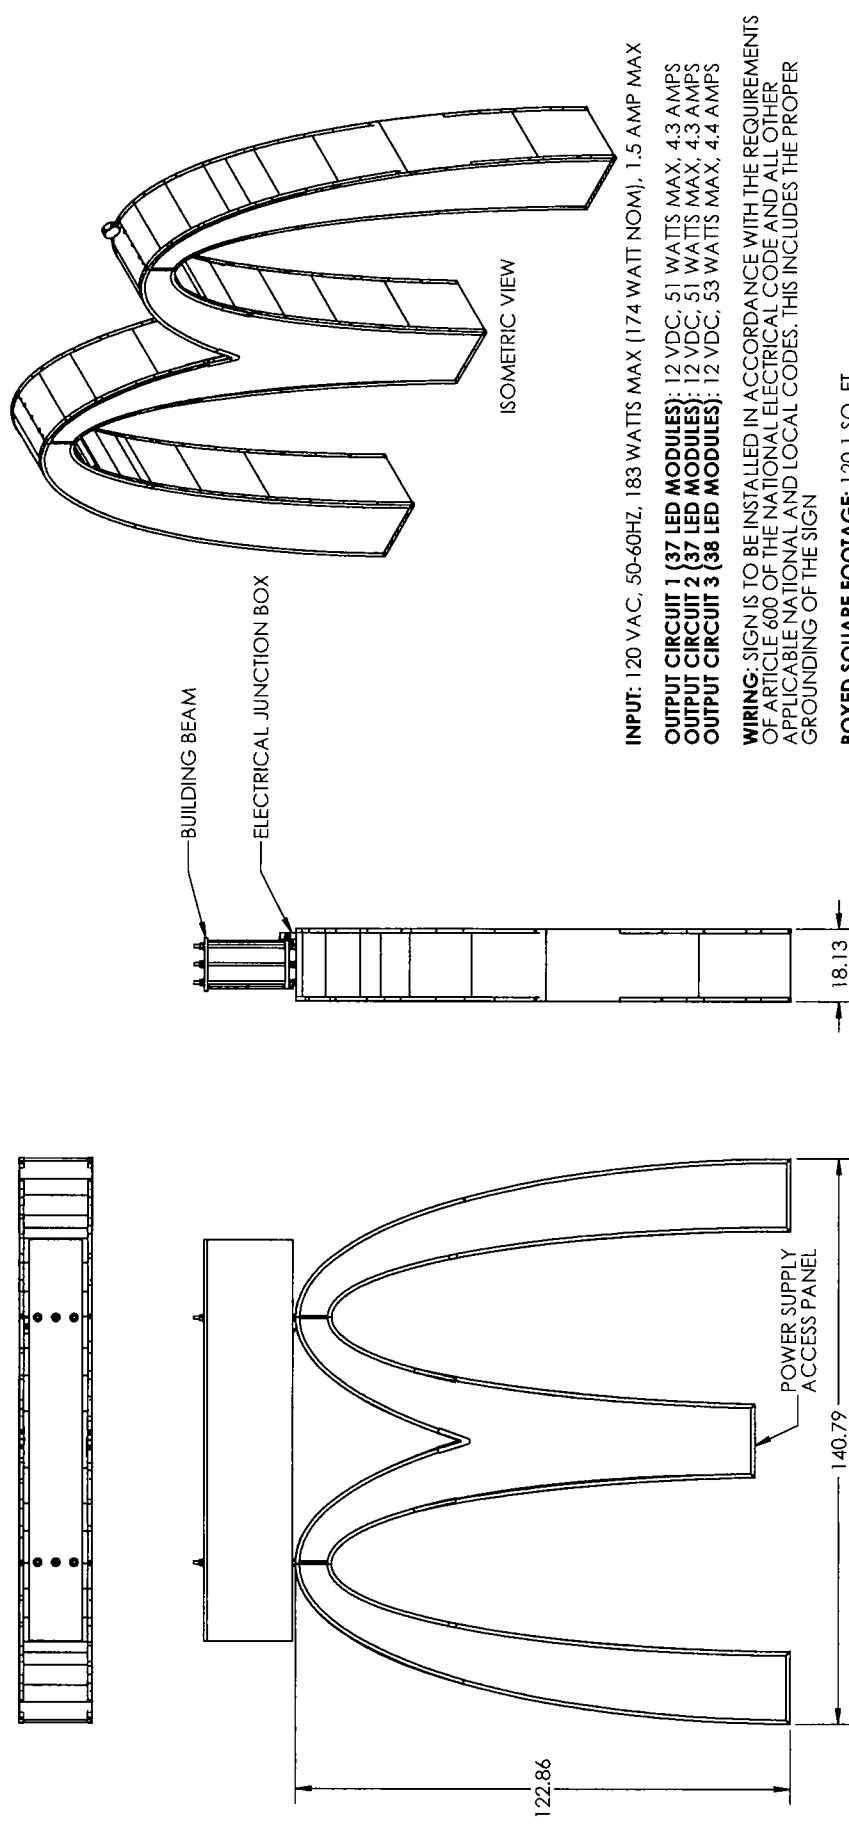

**BOXED SQUARE FOOTAGE:** 120.1 SQ. FT  
**ILLUMINATED SQUARE FOOTAGE:** 21.8 SQ. FT (SINGLE SIDE ILLUMINATION ONLY)

NAME	DATE	PRODUCT:
JAS	1/22/2018	HANGING 10'-3" MCDONALD'S ARCH
DRAWN	CHECKED	DESIGNED
JAS	JAS	JAS
TITLE: INSTALL MCD 10'3" HUNG ARCH APPROXIMATE SIGN WEIGHT: 490 LBS SIZE DWG. NO. <b>B</b> IN374488 REV <b>-</b>		
SCALE 1:30 SHEET 1 OF 5		



DO NOT SCALE DRAWING