



City of Chicago



O2018-5578

Office of the City Clerk

Document Tracking Sheet

Meeting Date:	6/27/2018
Sponsor(s):	Foulkes (16)
Type:	Ordinance
Title:	Grant(s) of privilege in public way for Taqueria Maravatio, Inc.
Committee(s) Assignment:	Committee on Transportation and Public Way

ORDINANCE
TAQUERIA MARAVATIO INC
Acct. No. 372886 - 1
Permit No. 1134094

Be It Ordained by the City Council of the City of Chicago:

SECTION 1. Permission and authority are hereby given and granted to TAQUERIA MARAVATIO INC, upon the terms and subject to the conditions of this ordinance to construct, install, maintain and use one (1) Door Swing(s) on the public right-of-way adjacent to its premises known as 2618 W. 59th St..

Said Door Swing(s) at W. 59th Street measure(s):

One (1) at three (3) feet in length, and five (5) feet in width for a total of fifteen (15) square feet.

The location of said privilege shall be as shown on prints kept on file with the Department of Business Affairs and Consumer Protection and the Office of the City Clerk.

Said privilege shall be constructed in accordance with plans and specifications approved by the Department of Transportation (Division of Project Development).

This grant of privilege in the public way shall be subject to the provisions of Section 10-28-015 and all other required provisions of the Municipal Code of Chicago.

The grantee shall pay to the City of Chicago as compensation for the privilege #1134094 herein granted the sum of seventy-five (\$75.00) per annum in advance.

A 25% penalty will be added for payments received after due date.

The permit holder agrees to hold the City of Chicago harmless for any damage, relocation or replacement costs associated with damage, relocation or removal of private property caused by the City performing work in the public way.

Authority herein given and granted for a period of five (5) years from and after Date of Passage.

Alderman 

Toni L. Foulkes 16th Ward




1
A3

SCALE 1/8" = 1'-0"

LIGHT LOCATION PLAN



SCALE 1/8" = 1'-0"

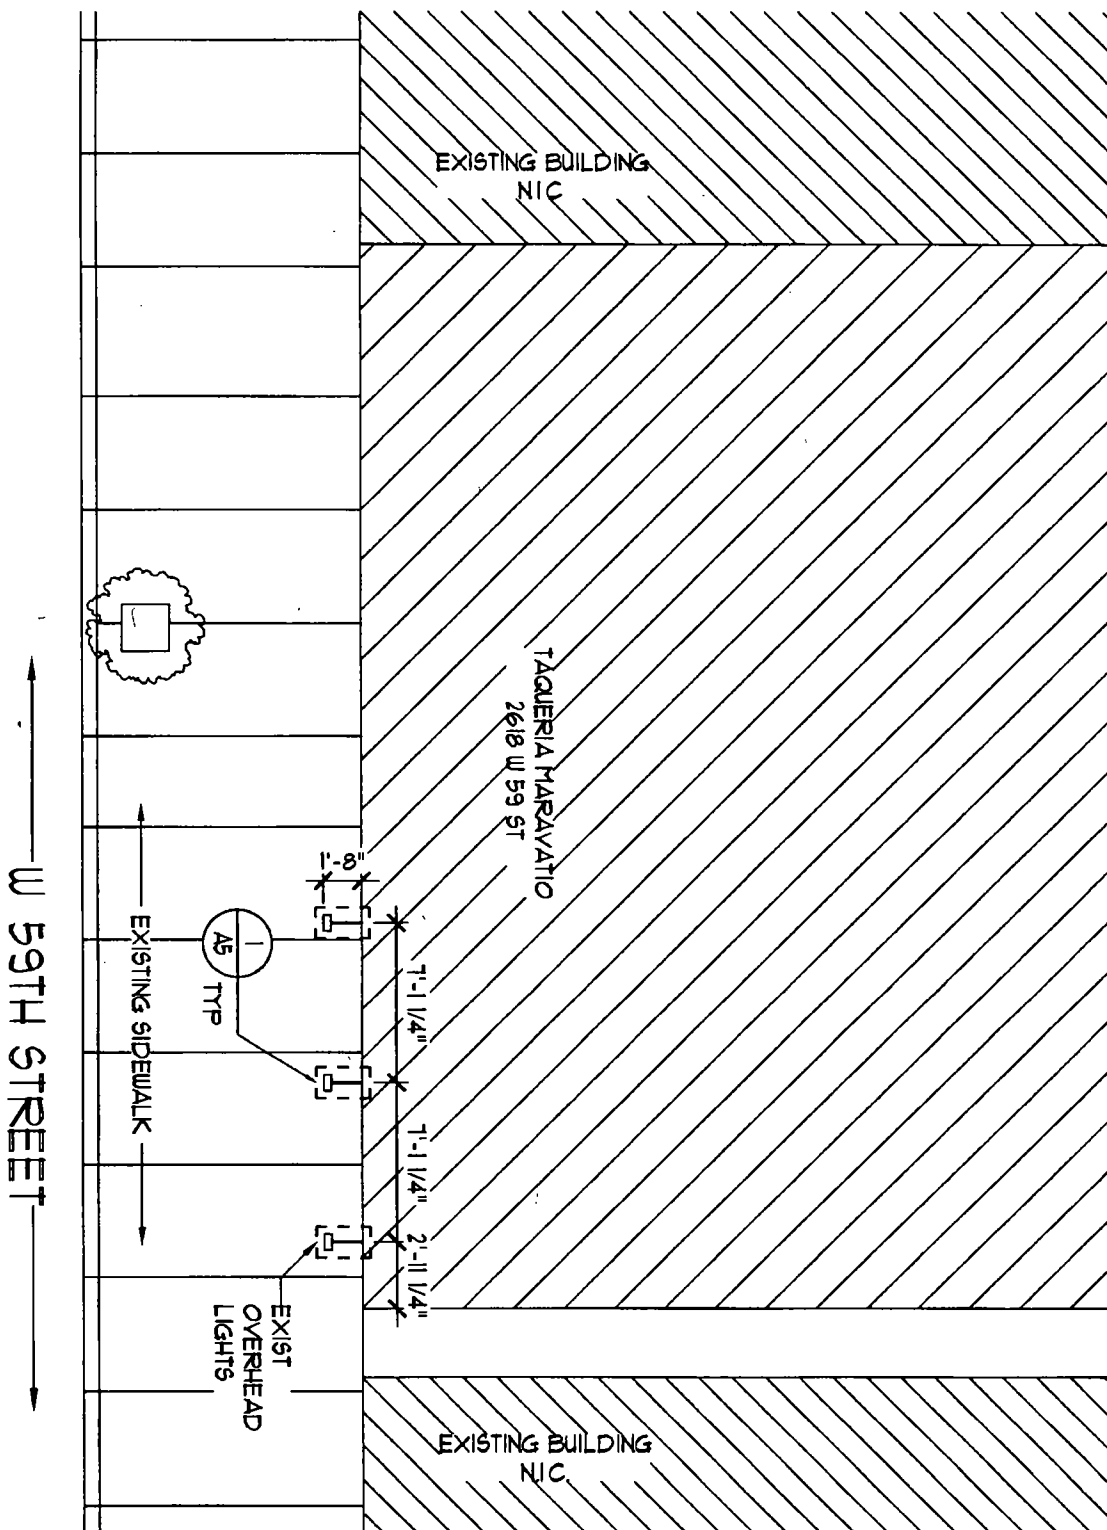

AWNING PERMIT AND PUBLIC WAY USE

TAQUERIA MARAVATIO
2618 W 59TH ST CHICAGO IL 60629

20171106

1166 WEST GRAND AVENUE
CHICAGO ILLINOIS 60642

PHONE (312) 243 2500
FAX (312) 243 9970

IPSA

Architecture & Design
ARCHITECTS & CONSTRUCTION SERVICES

3 A

SHEET