



City of Chicago



O2018-5954

Office of the City Clerk

Document Tracking Sheet

Meeting Date:	7/19/2018
Sponsor(s):	Silverstein (50)
Type:	Ordinance
Title:	Grant(s) of privilege in public way for Petco
Committee(s) Assignment:	Committee on Transportation and Public Way

ORDINANCE
PETCO
Acct. No. 19916 - 14
Permit No. 1134520

Direct Intro
#50

Be It Ordained by the City Council of the City of Chicago:

SECTION 1. Permission and authority are hereby given and granted to PETCO, upon the terms and subject to the conditions of this ordinance to maintain and use four (4) sign(s) projecting over the public right-of-way attached to its premises known as 6236 N. Western Ave..

Said sign structure(s) measures as follows; along N. Western:

One (1) at eight point five (8.5) feet in length, five point nine one (5.91) feet in height and eighteen (18) feet above grade level.

One (1) at eighteen point two five (18.25) feet in length, five point nine one (5.91) feet in height and twelve (12) feet above grade level.

One (1) at twelve point zero eight (12.08) feet in length, thirty point zero eight (30.08) feet in height and twelve (12) feet above grade level.

One (1) at two point five (2.5) feet in length, twenty-two point nine two (22.92) feet in height and eighteen point eight three (18.83) feet above grade level.

The location of said privilege shall be as shown on prints kept on file with the Department of Business Affairs and Consumer Protection and the Office of the City Clerk.

Said privilege shall be constructed in accordance with plans and specifications approved by the Department of Transportation (Division of Project Development) and Zoning Department - Signs.

This grant of privilege in the public way shall be subject to the provisions of Section 10-28-015 and all other required provisions of the Municipal Code of Chicago.

The grantee shall pay to the City of Chicago as compensation for the privilege #1134520 herein granted the sum of one thousand two hundred (\$1,200.00) per annum in advance.



A 25% penalty will be added for payments received after due date.

The permit holder agrees to hold the City of Chicago harmless for any damage, relocation or replacement costs associated with damage, relocation or removal of private property caused by the City performing work in the public way.

Authority herein given and granted for a period of five (5) years from and after 06/26/2018.

Alderman _____

Debra L. Silverstein 50th Ward

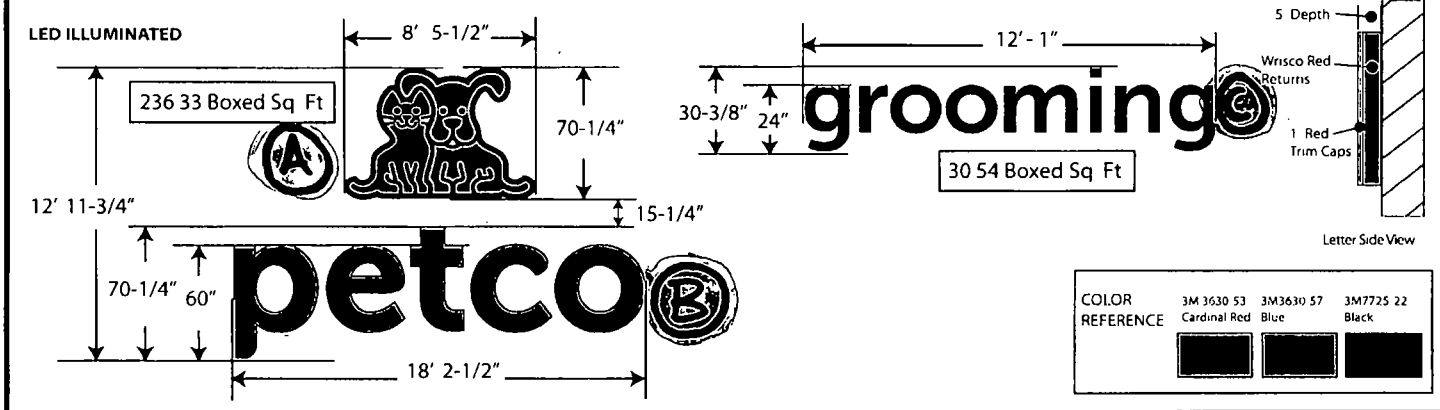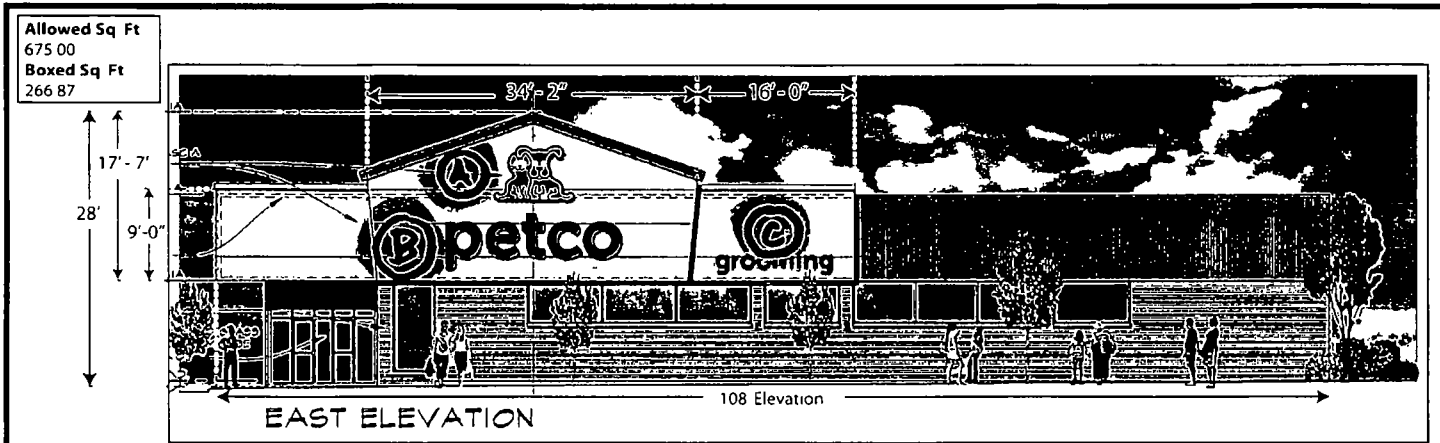

Everbrite
Identity Systems Division

DISCLAIMER: Renderings are for graphic purposes only and not intended for actual construction dimensions. For windload requirements, actual dimensions and mounting detail, please refer to engineering specifications and install drawings.
These drawings and designs are the exclusive property of Everbrite, Inc. Use of, or duplication in any manner without express written permission of Everbrite, Inc. is prohibited.

Customer PETCO Petco	Description Stacked LED Logo Channel Letter Set & Channel Letter Tagline	Customer Approval NOTE: Unless specified by customer, all depth of embossing will be determined by Everbrite Engineering or existing customer specifications on file. Colors and graphics on file will be used unless otherwise specified by customer.
Project No 289863-4	Scale NTS	Please read carefully check appropriate box and fax back to Everbrite
Date 11/26/12	Drawn By KW	
Location Chicago IL	Site No PETCOT365	
Revised 12/11/12 Revised 1/11/13 Revised		
SIGNATURE _____		DATE _____

☐ Sketch OK as is
☐ New sketch required



Department of Business Affairs and Consumer Protection
Small Business Center - Public Way Use Unit
City Hall - 121 N. LaSalle Street, Room 800 • Chicago, IL 60602
312-74-GOBIZ / 312-744-6249 • (312) 744-1944 (TTY)
<http://www.cityofchicago.org/bacp>

06/27/2018

Alderman **Debra L. Silverstein**
Ward # **50**
City of Chicago
City Hall, Room **300**
121 North LaSalle Street
Chicago, Illinois 60602

Re: An ordinance to use and maintain a portion of the public right-of-way for **four (4) sign(s)** for **PETCO**, adjacent to the premises known as **6236 N. Western Ave.**

Dear Alderman **Debra L. Silverstein**:

The applicant referenced above has requested the use of the public right-of-way for a **sign(s)**. An ordinance has been prepared by the Department of Business Affairs and Consumer Protection – Small Business Center - Public Way Use Unit for presentation to the City Council. Because this request was made for properties located in your ward, as approved by you as per the attached, I respectfully request that you introduce the attached ordinance at the next City Council meeting.

If you have any questions regarding this ordinance, please contact Anthony Bertuca at (312) 744-5506.

Department of Business Affairs and Consumer Protection