



City of Chicago



O2018-6832

Office of the City Clerk

Document Tracking Sheet

Meeting Date:	9/13/2018
Sponsor(s):	O'Connor (40)
Type:	Ordinance
Title:	Grant(s) of privilege in public way for Summit Motel
Committee(s) Assignment:	Committee on Transportation and Public Way

Direct Intro

#40

ORDINANCE
SUMMIT MOTEL
Acct. No. 324160 - 1
Permit No. 1135053

Be It Ordained by the City Council of the City of Chicago:

SECTION 1. Permission and authority are hereby given and granted to SUMMIT MOTEL, upon the terms and subject to the conditions of this ordinance to maintain and use one (1) sign(s) projecting over the public right-of-way attached to its premises known as 5308 N. Lincoln Ave..

Said sign structure(s) measures as follows; along N. Lincoln:

One (1) at two point six six (2.66) feet in length, nine (9) feet in height and ten point five (10.5) feet above grade level.

The location of said privilege shall be as shown on prints kept on file with the Department of Business Affairs and Consumer Protection and the Office of the City Clerk.

Said privilege shall be constructed in accordance with plans and specifications approved by the Department of Transportation (Division of Project Development) and Zoning Department - Signs.

This grant of privilege in the public way shall be subject to the provisions of Section 10-28-015 and all other required provisions of the Municipal Code of Chicago.

The grantee shall pay to the City of Chicago as compensation for the privilege #1135053 herein granted the sum of one hundred (\$100.00) per annum in advance.

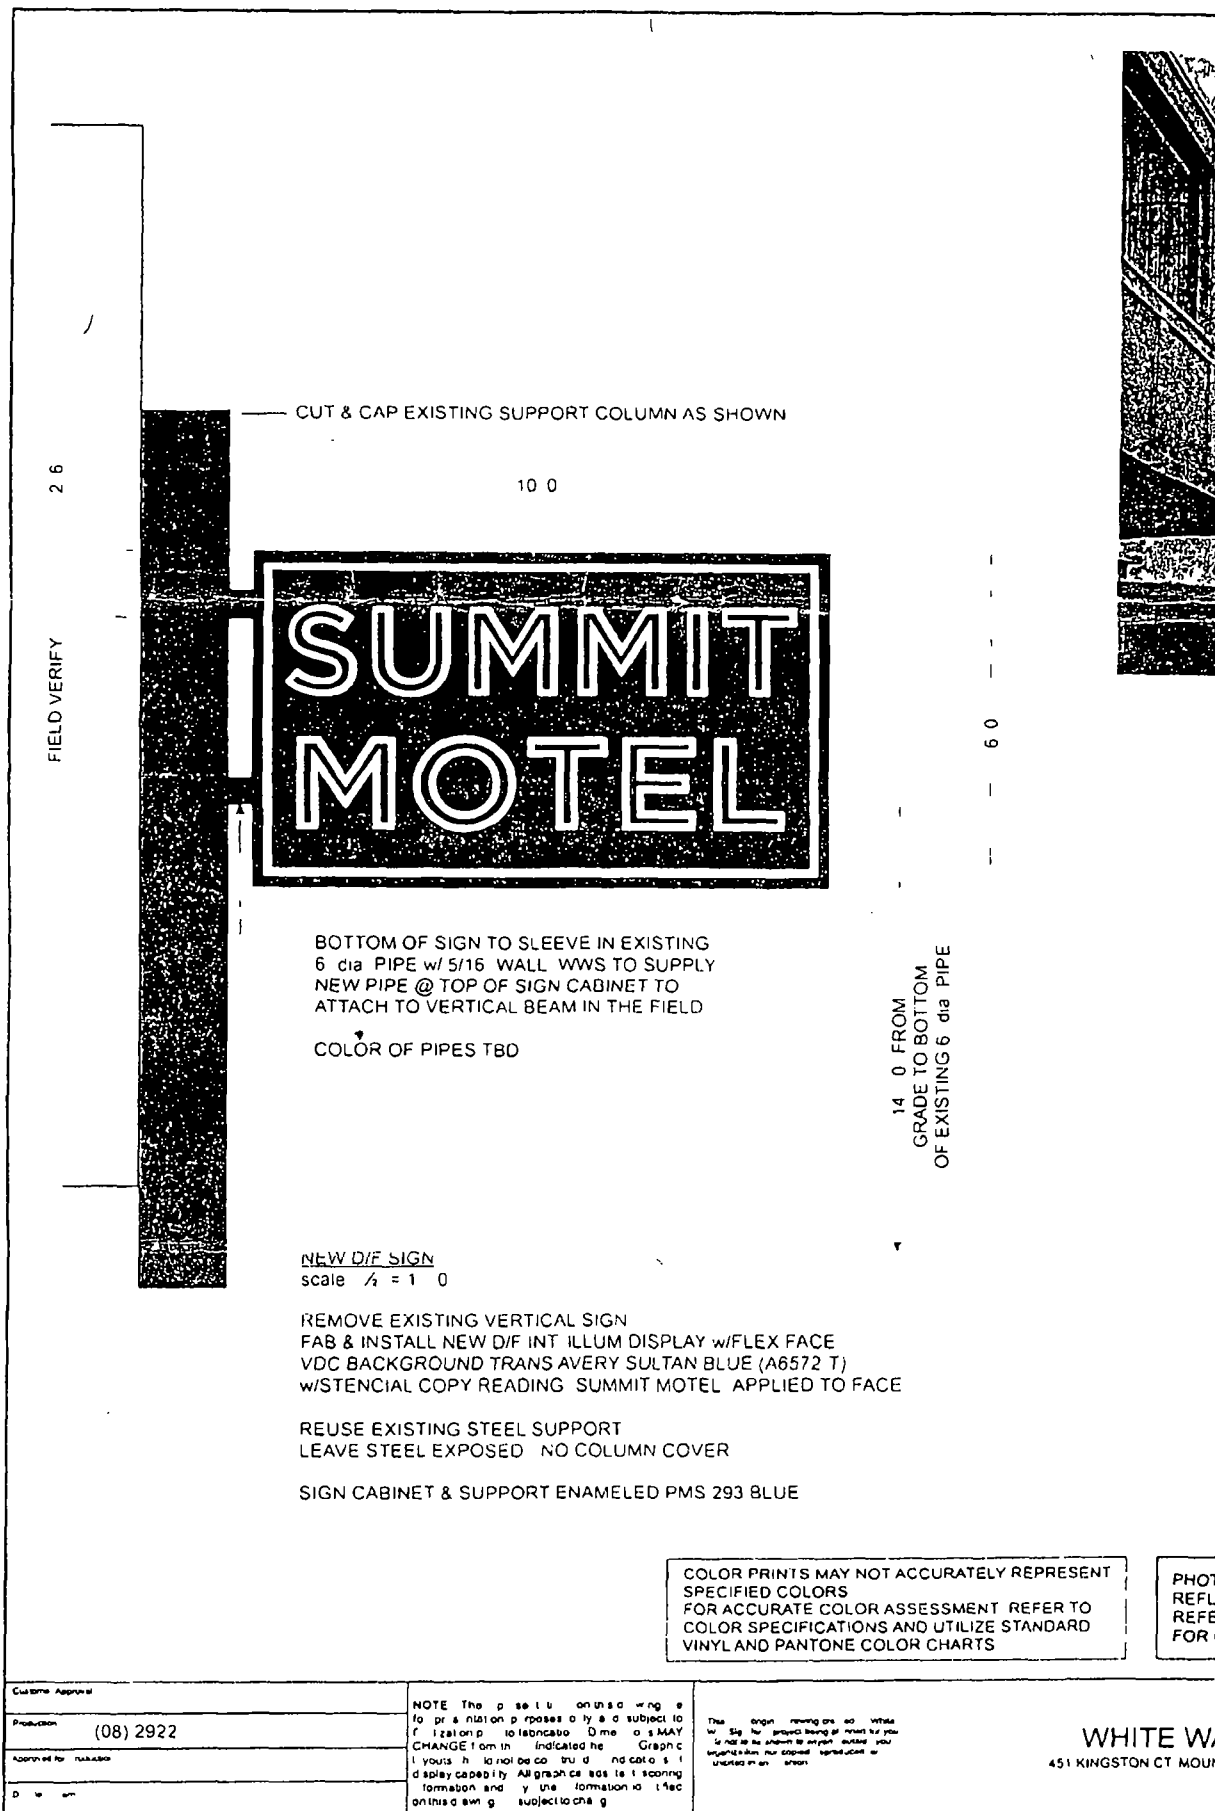
A 25% penalty will be added for payments received after due date.

The permit holder agrees to hold the City of Chicago harmless for any damage, relocation or replacement costs associated with damage, relocation or removal of private property caused by the City performing work in the public way.

Authority herein given and granted for a period of five (5) years from and after 03/12/2018.

Alderman _____

Patrick O'Connor 40th Ward

	
<p>CUT & CAP EXISTING SUPPORT COLUMN AS SHOWN</p>	
<p>10 0</p>	
<p>2 6</p>	
<p>FIELD VERIFY</p>	
<p>SUMMIT MOTEL</p>	
<p>14 0 FROM GRADE TO BOTTOM OF EXISTING 6 dia PIPE</p>	
<p>BOTTOM OF SIGN TO SLEEVE IN EXISTING 6 dia PIPE w/ 5/16 WALL WWS TO SUPPLY NEW PIPE @ TOP OF SIGN CABINET TO ATTACH TO VERTICAL BEAM IN THE FIELD</p>	
<p>COLOR OF PIPES TBD</p>	
<p><u>NEW D/F SIGN</u> scale 1/4" = 1' 0"</p>	
<p>REMOVE EXISTING VERTICAL SIGN FAB & INSTALL NEW D/F INT ILLUM DISPLAY w/FLEX FACE VDC BACKGROUND TRANS AVERY SULTAN BLUE (A6572 T) w/STENCIAL COPY READING SUMMIT MOTEL APPLIED TO FACE</p>	
<p>REUSE EXISTING STEEL SUPPORT LEAVE STEEL EXPOSED NO COLUMN COVER</p>	
<p>SIGN CABINET & SUPPORT ENAMELED PMS 293 BLUE</p>	
<p>COLOR PRINTS MAY NOT ACCURATELY REPRESENT SPECIFIED COLORS FOR ACCURATE COLOR ASSESSMENT REFER TO COLOR SPECIFICATIONS AND UTILIZE STANDARD VINYL AND PANTONE COLOR CHARTS</p>	
<p>PHOT REFL REFE FOR</p>	
<p>Customer Approval</p>	
<p>Production (08) 2922</p>	
<p>Approved for Release</p>	
<p>Date</p>	
<p>NOTE The p se l u on this d w g e to p r a n i s a t i o n p r o p o s e s o l y a d s u b j e c t t o f i z a t i o n p r o j e c t i o n s o n l y o n e o f t h e f o l l o w i n g C H A N G E f o r m i n d i c a t e d t h e G r a p h i c l i n e s h o u l d n o t b e c o n s i d e r e d a s p a r t o f t h e d i s p l a y c a p a b i l i t y A l l g r a p h i c s a r e t o b e p r o d u c e d f o r m a t i o n a n d t h e f o r m a t i o n i s t o b e c o n s i d e r e d o n t h i s d w g s u b j e c t t o c h a n g e</p>	
<p>This design drawing is not to be used for any other project without the written permission of the design firm. It is not to be shown to anyone outside your organization. This drawing is not to be reproduced or altered in any way.</p>	
<p>WHITE W/</p>	
<p>451 KINGSTON CT MOUNTAIN</p>	