



City of Chicago



O2018-7714

Office of the City Clerk

Document Tracking Sheet

Meeting Date:	9/20/2018
Sponsor(s):	Reilly (42)
Type:	Ordinance
Title:	Grant(s) of privilege in public way for Wells Hubbard Limited Partnership/Urban Innovations
Committee(s) Assignment:	Committee on Transportation and Public Way

ORDINANCE
WELLS HUBBARD LIMITED PARTHNERSHIP/URBAN INNOVATIONS
Acct. No. 88426 - 1
Permit No. 1135708

Be It Ordained by the City Council of the City of Chicago:

SECTION 1. Permission and authority are hereby given and granted to WELLS HUBBARD LIMITED PARTHNERSHIP/URBAN INNOVATIONS, upon the terms and subject to the conditions of this ordinance to maintain and use, as now constructed, ten (10) Banner(s) projecting over the public right-of-way adjacent to its premises known as 440 N. Wells St..

Said Banner(s) at W Hubbard measure(s):

Eight (8) at eight point two five (8.25) feet in length, and one point six six (1.66) foot in width for a total of one hundred nine point five six (109.56) square feet.

Said Banner(s) at N Wells measure(s):

Two (2) at eight point two five (8.25) feet in length, and one point six six (1.66) foot in width for a total of twenty-seven point three nine (27.39) square feet.

The location of said privilege shall be as shown on prints kept on file with the Department of Business Affairs and Consumer Protection and the Office of the City Clerk.

Said privilege shall be constructed in accordance with plans and specifications approved by the Zoning Department - Signs.

This grant of privilege in the public way shall be subject to the provisions of Section 10-28-015 and all other required provisions of the Municipal Code of Chicago.

The grantee shall pay to the City of Chicago as compensation for the privilege #1135708 herein granted the sum of one hundred seventy-five (\$175.00) per annum in advance.


A 25% penalty will be added for payments received after due date.


The permit holder agrees to hold the City of Chicago harmless for any damage, relocation or replacement costs associated with damage, relocation or removal of private property caused by the City performing work in the public way.


Authority herein given and granted for a period of five (5) years from and after 09/10/2018.

Alderman _____

Brendan Reilly 42nd Ward

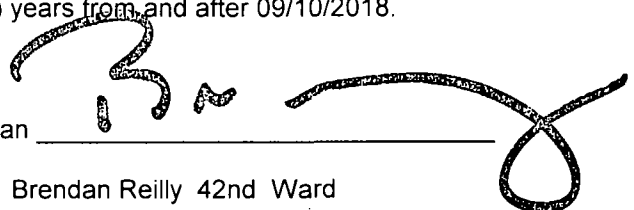A handwritten signature in black ink, appearing to read 'Brendan Reilly', is written over a horizontal line. The signature is stylized with a large, looping 'B' and a long, sweeping tail that ends in a circular flourish.

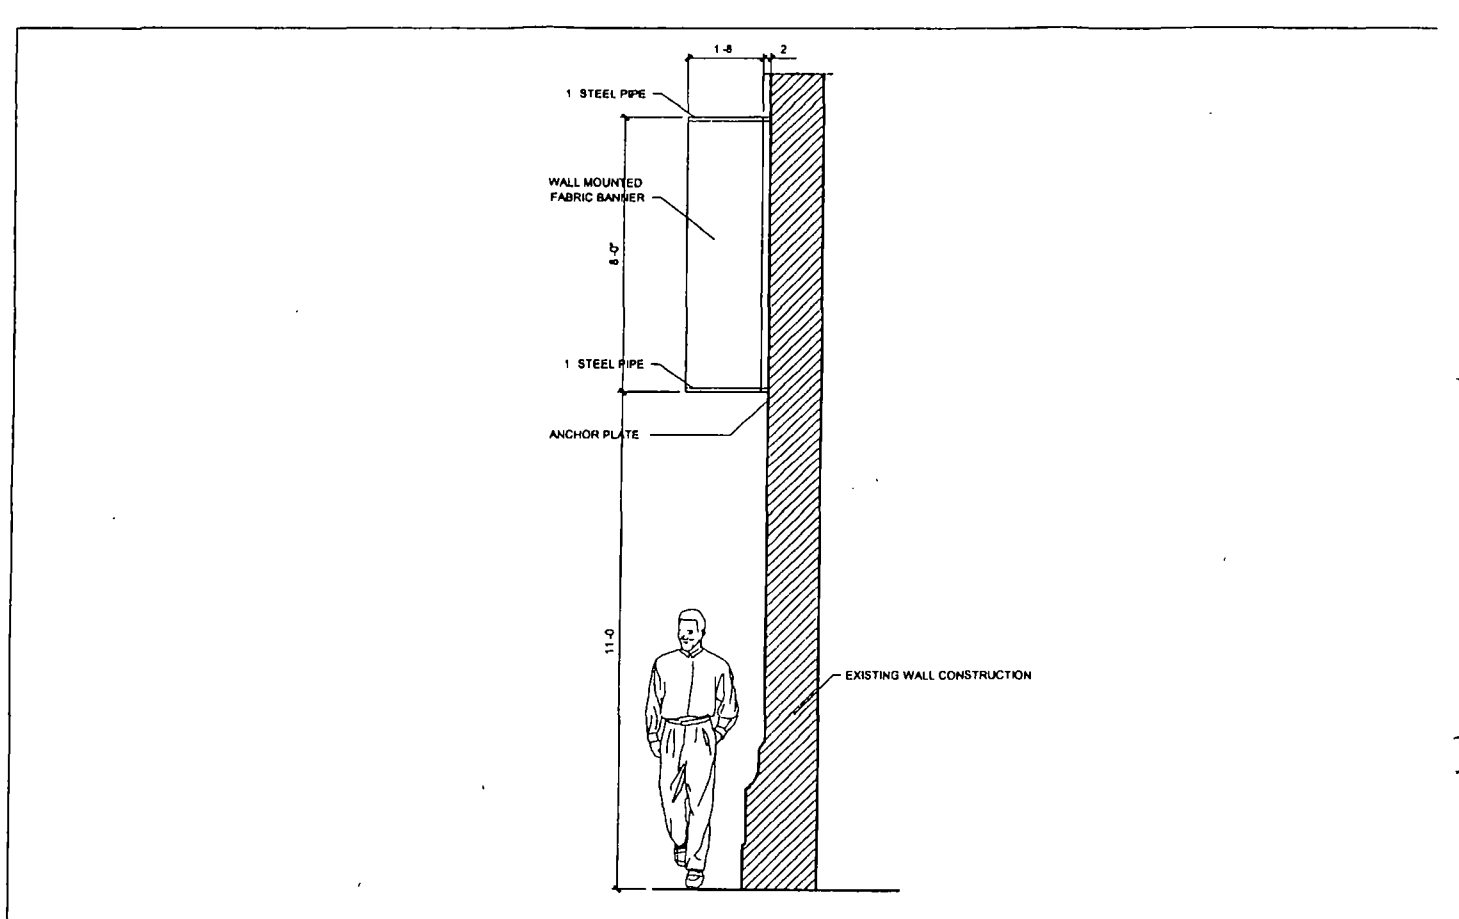

	Chicago, Illinois	440 N. WELLS				Section Scale
	Leased & Managed by Urban Innovations, Ltd	Wall Section At Exterior Wall Banner				NTS