



# City of Chicago



O2018-7720

Office of the City Clerk

## Document Tracking Sheet

<b>Meeting Date:</b>	9/20/2018
<b>Sponsor(s):</b>	Reilly (42)
<b>Type:</b>	Ordinance
<b>Title:</b>	Grant(s) of privilege in public way for 319-321 Jefferson Street LLC
<b>Committee(s) Assignment:</b>	Committee on Transportation and Public Way

ORDINANCE  
319-321 JEFFERSON STREET, LLC  
Acct. No. 379684 - 1  
Permit No. 1135158

*Be It Ordained by the City Council of the City of Chicago:*

SECTION 1. Permission and authority are hereby given and granted to 319-321 JEFFERSON STREET, LLC, upon the terms and subject to the conditions of this ordinance to maintain and use, as now constructed, one (1) Fire Escape(s) projecting over the public right-of-way adjacent to its premises known as 319 S. Jefferson St..

Said Fire Escape(s) at S. Jefferson Street measure(s):

One (1) at eighteen (18) feet in length, and two point five (2.5) feet in width for a total of forty-five (45) square feet.

The location of said privilege shall be as shown on prints kept on file with the Department of Business Affairs and Consumer Protection and the Office of the City Clerk.

Said privilege shall be constructed in accordance with plans and specifications approved by the Department of Transportation (Division of Project Development).

This grant of privilege in the public way shall be subject to the provisions of Section 10-28-015 and all other required provisions of the Municipal Code of Chicago.

The grantee shall pay to the City of Chicago as compensation for the privilege #1135158 herein granted the sum of four hundred (\$400.00) per annum in advance.

A 25% penalty will be added for payments received after due date

The permit holder agrees to hold the City of Chicago harmless for any damage, relocation or replacement costs associated with damage, relocation or removal of private property caused by the City performing work in the public way.

Authority herein given and granted for a period of five (5) years from and after 05/08/2018.


  
Alderman \_\_\_\_\_

Brendan Reilly 42nd Ward

# APPLICATION TO USE THE PUBLIC RIGHT OF WAY



## EXISTING FIRE ESCAPE

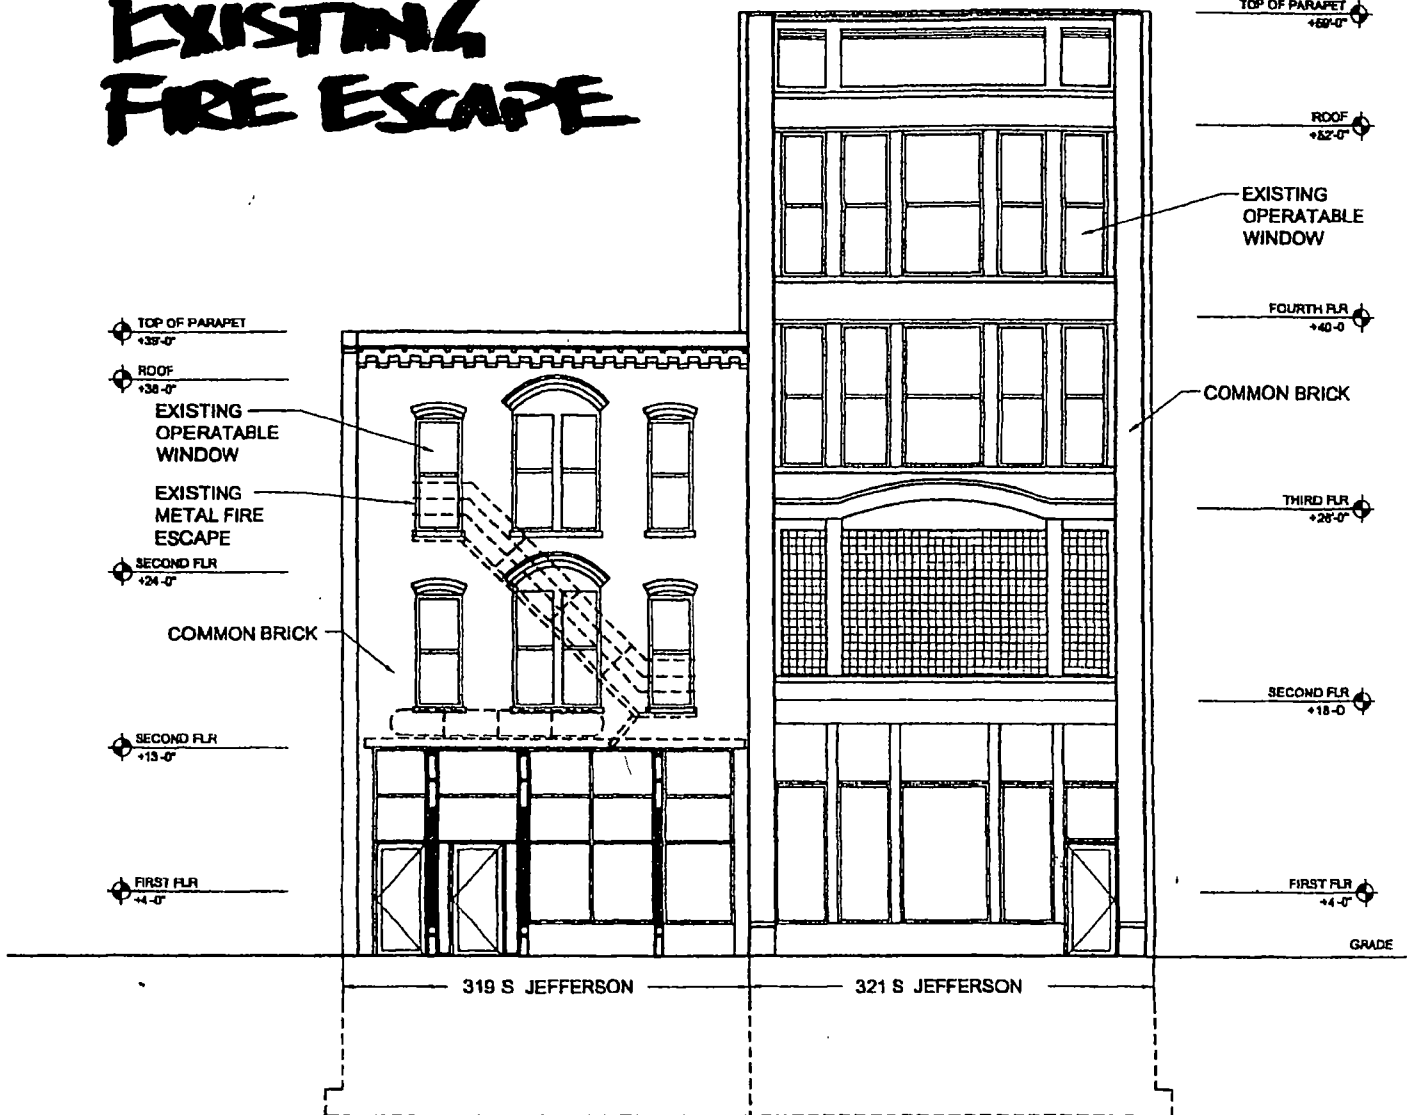

1 EXISTING BUILDING  
WEST ELEVATION  
SCALE 3/32" = 1'-0"



City of Chicago | Department of Business Affairs and Consumer Protection | Public Way Use Unit  
Business Assistance Center | City Hall, Room 800 | 121 North LaSalle Street | Chicago Illinois 60602  
[www.cityofchicago.org/bacp](http://www.cityofchicago.org/bacp) | 312 74 GOBIZ (744 6249) | 312 742 1974 (TTY)

