



# City of Chicago



O2018-8581

Office of the City Clerk

## Document Tracking Sheet

<b>Meeting Date:</b>	10/31/2018
<b>Sponsor(s):</b>	King (4)
<b>Type:</b>	Ordinance
<b>Title:</b>	Grant(s) of privilege in public way for Field Museum
<b>Committee(s) Assignment:</b>	Committee on Transportation and Public Way

ORDINANCE  
FIELD MUSEUM  
Acct. No. 50575 - 1  
Permit No. 1136073

*Be It Ordained by the City Council of the City of Chicago:*

SECTION 1 Permission and authority are hereby given and granted to FIELD MUSEUM, upon the terms and subject to the conditions of this ordinance to maintain and use, as now constructed, two (2) Sewer(s) under the public right-of-way adjacent to its premises known as 1400 S. Lake Shore Dr.

Said Sewer(s) at East McFetridge Dr. measure(s):

One (1) at two hundred sixty-nine (269) feet in length, and point five (.5) feet in width for a total of one hundred thirty-four point five (134.5) square feet. Existing sewer line is approximately three (3) feet in depth.

One (1) at nine hundred forty-one (941) feet in length, and one (1) foot in width for a total of nine hundred forty-one (941) square feet. Existing sewer line is approximately three (3) feet in depth.

The location of said privilege shall be as shown on prints kept on file with the Department of Business Affairs and Consumer Protection and the Office of the City Clerk.

Said privilege shall be constructed in accordance with plans and specifications approved by the Department of Transportation (Office of Underground Coordination) and Department of Water Management.

This grant of privilege in the public way shall be subject to the provisions of Section 10-28-015 and all other required provisions of the Municipal Code of Chicago.

The grantee shall pay to the City of Chicago as compensation for the privilege #1136073 herein granted the sum of eight hundred (\$800.00) per annum in advance.



A 25% penalty will be added for payments received after due date.

The permit holder agrees to hold the City of Chicago harmless for any damage, relocation or replacement costs associated with damage, relocation or removal of private property caused by the City performing work in the public way.

Authority herein given and granted for a period of five (5) years from and after 10/01/2018.

Alderman \_\_\_\_\_

Sophia King 4th Ward

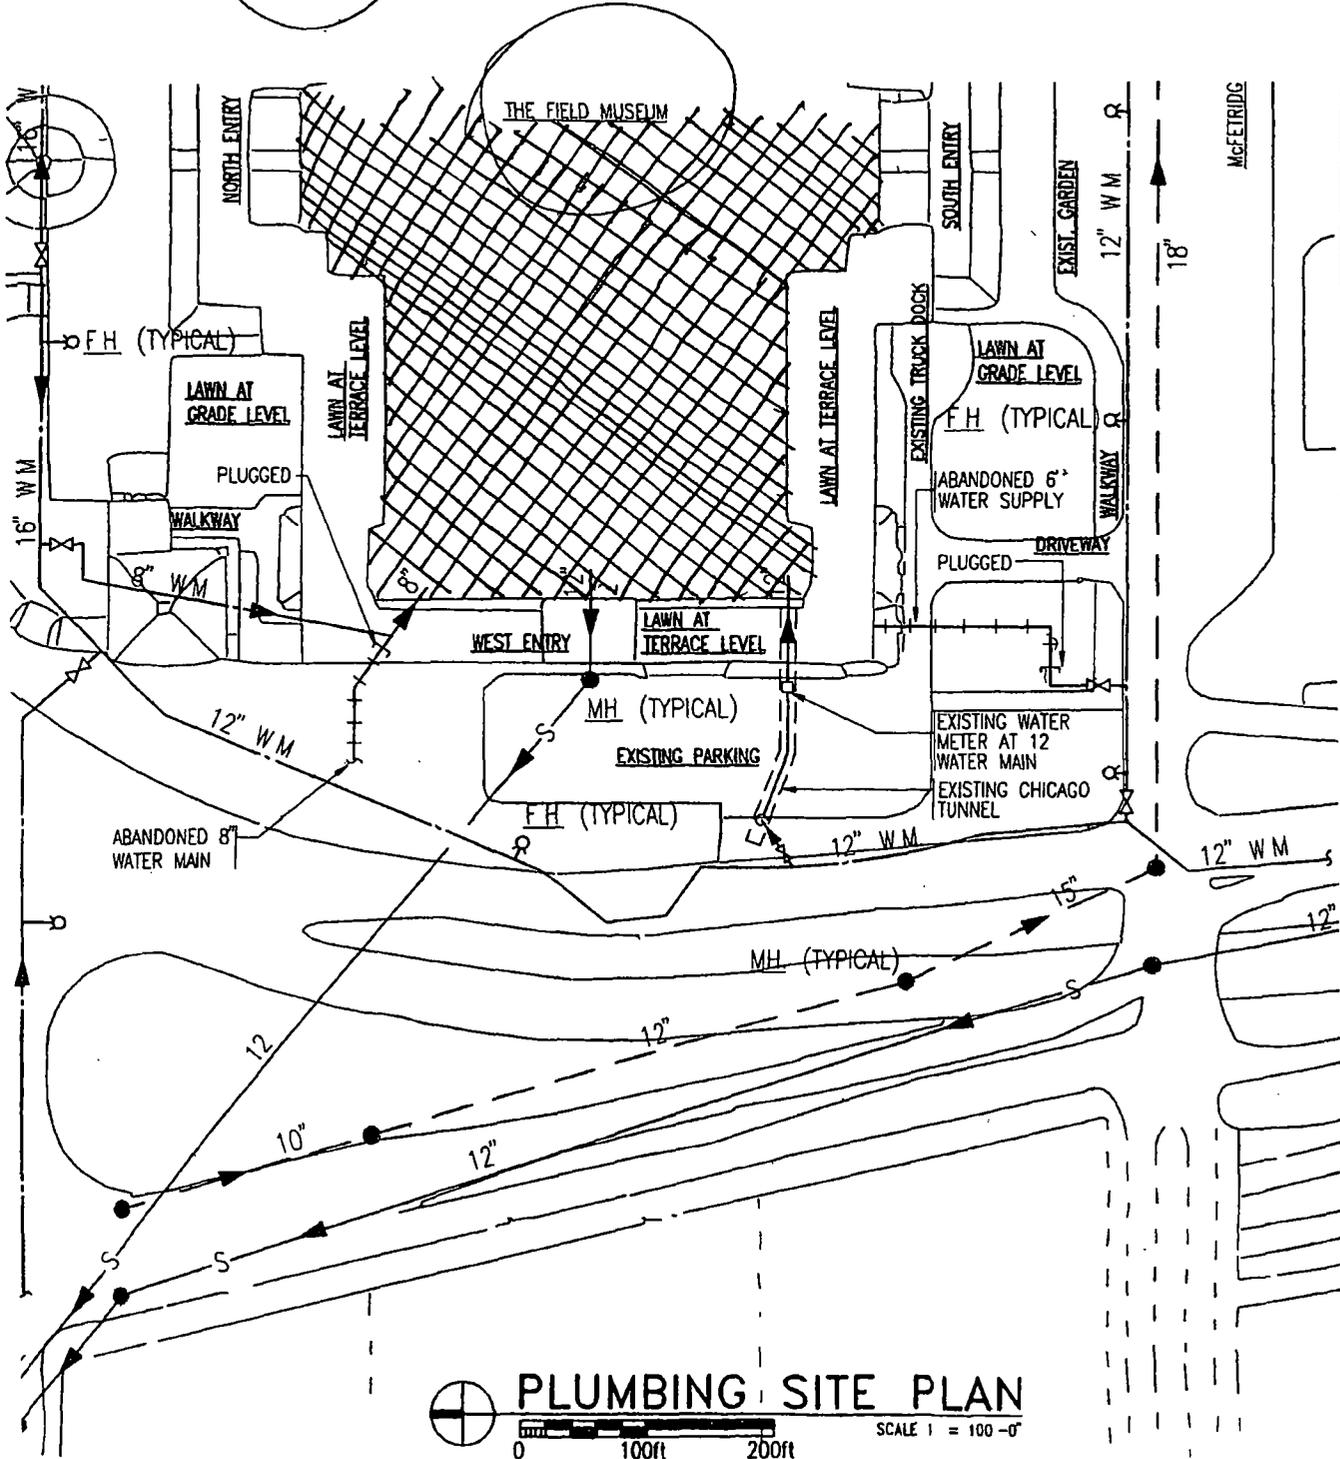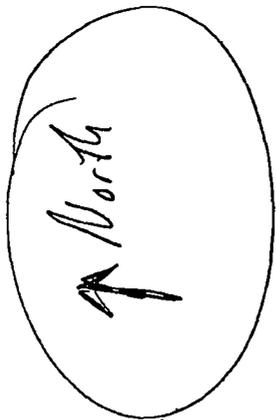

### PLUMBING SITE PLAN

0 100ft 200ft

SCALE 1" = 100'-0"



**Department of Business Affairs and Consumer Protection**

Small Business Center - Public Way Use Unit  
City Hall - 121 N. LaSalle Street, Room 800 • Chicago, IL 60602  
312-74-GOBIZ / 312-744-6249 • (312) 744-1944 (TTY)  
<http://www.cityofchicago.org/bacp>

**10/31/2018**

**Alderman Sophia King**  
Ward # 04  
City of Chicago  
City Hall, Room 305  
121 North LaSalle Street  
Chicago, Illinois 60602

Re: An ordinance to use and maintain a portion of the public right-of-way for **two (2) sewer(s)** for **FIELD MUSEUM**, adjacent to the premises known as **1400 S. Lake Shore Dr.**.

Dear Alderman **Sophia King**:

The applicant referenced above has requested the use of the public right-of-way for a **sewer(s)**. An ordinance has been prepared by the Department of Business Affairs and Consumer Protection – Small Business Center - Public Way Use Unit for presentation to the City Council. Because this request was made for properties located in your ward, as approved by you as per the attached, I respectfully request that you introduce the attached ordinance at the next City Council meeting.

If you have any questions regarding this ordinance, please contact Anthony Bertuca at (312) 744-5506.

**Department of Business Affairs and Consumer Protection**