



City of Chicago



Or2019-8

Office of the City Clerk

Document Tracking Sheet

Meeting Date:	1/17/2019
Sponsor(s):	Reilly (42)
Type:	Order
Title:	Issuance of permits for sign(s)/signboard(s) at 24 W Randolph St - 1200 sq. ft.
Committee(s) Assignment:	Committee on Zoning, Landmarks and Building Standards

COUNCIL ORDER

OR 2018-541

OLYMPIK SIGNS
 1130 N. GORTCH
 Lombard, IL 60148
 Phone: 630.424.6100 Fax: 630.424.6120
 WWW.OLYMPKSIGNS.COM


Account Representative: R WHITEHEAD
 Client: NEDERLANDER
 24 W Randolph Street
 Chicago, IL 60601

Drawn By: PAMELA E
 Job #: 18-7412
 Date: 07-24-18
 Rev: 12-03-18

Comments: BLADE SIGN

Page 4 of 10

NEDERLANDER

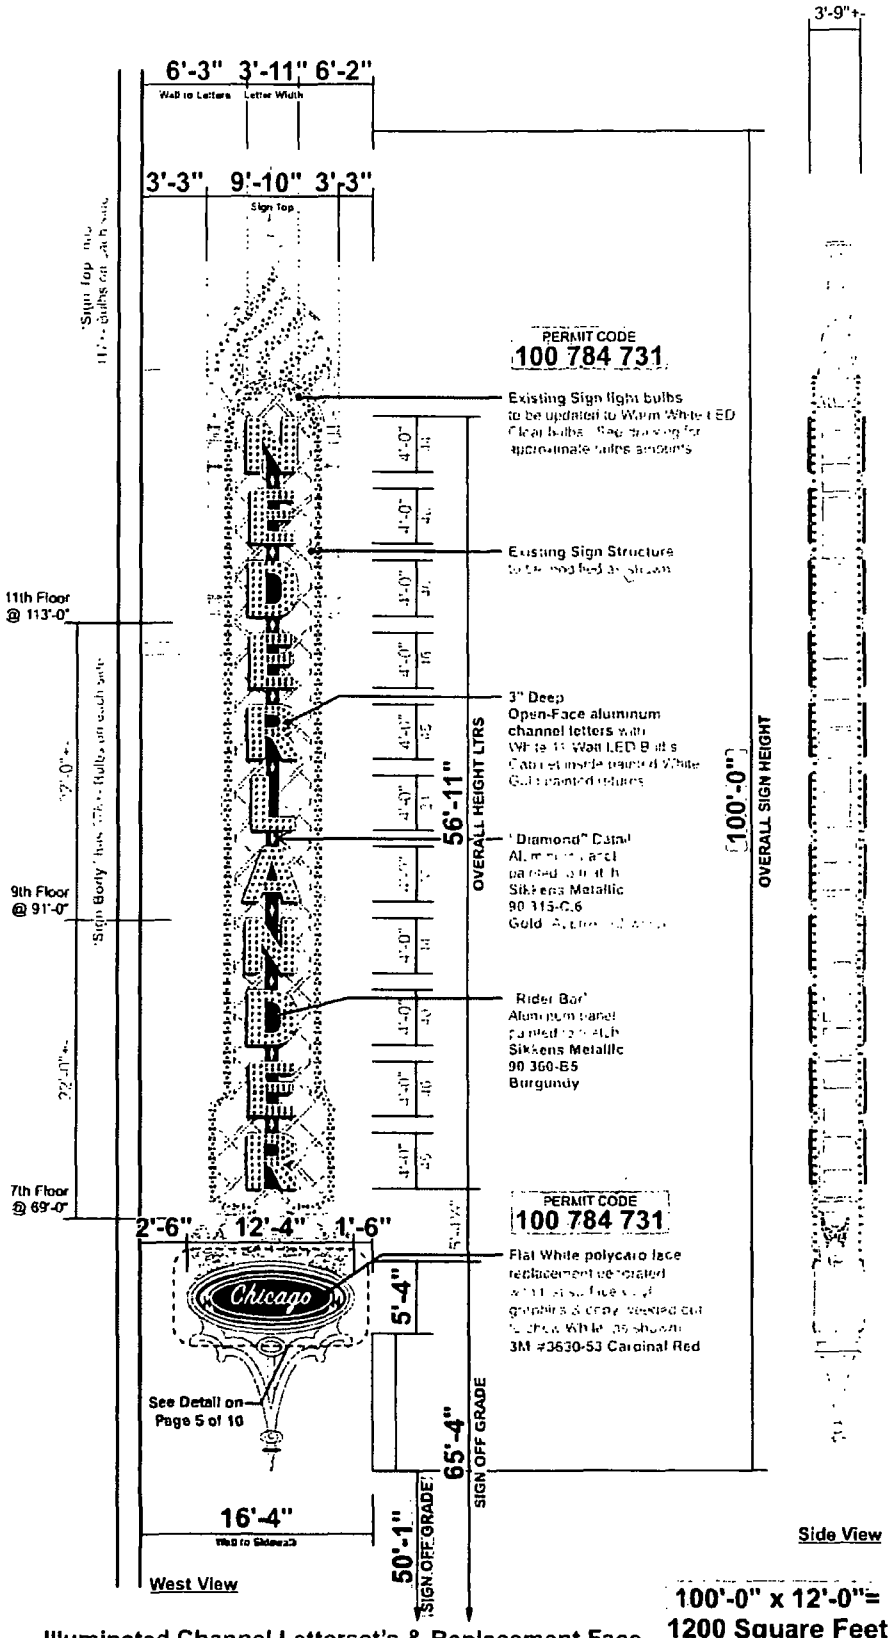

Illuminated Channel Letterset's & Replacement Face - 1200 Square Feet

Scale 1/8" = 1'-0"

Aluminum constructed face-lit letters and D/F sign cabinet. Both to be illuminated using White LED modules.

All new signs are to be painted to match color scheme of existing blade sign. Reface "Oval" portion of bottom sign with White polycarbonate faces decorated with first surface vinyl. Technical survey of existing signs structure and electrical service required to any fabrication. Drawing for concept purposes only.