



# City of Chicago



O2019-2146

Office of the City Clerk

## Document Tracking Sheet

<b>Meeting Date:</b>	3/13/2019
<b>Sponsor(s):</b>	Burke (14)
<b>Type:</b>	Ordinance
<b>Title:</b>	Grant(s) of privilege in public way for Teddy Bear Nursery Schools, Inc.
<b>Committee(s) Assignment:</b>	Committee on Transportation and Public Way

ORDINANCE  
TEDDY BEAR NURSERY SCHOOLS INC  
Acct. No. 25208 - 1  
Permit No. 1138039

*Be It Ordained by the City Council of the City of Chicago:*

SECTION 1. Permission and authority are hereby given and granted to TEDDY BEAR NURSERY SCHOOLS INC, upon the terms and subject to the conditions of this ordinance to maintain and use, as now constructed, three (3) Security Camera(s) projecting over the public right-of-way for security purposes adjacent to its premises known as 2649 W. 51st St..

Said Security Camera(s) at W. 51ST measure(s):

One (1) at point five (.5) feet in length, point two five (.25) feet in width and seventeen point three three (17.33) feet above grade level.

Said Security Camera(s) at W. 51ST ST. measure(s):

Two (2) at point five (.5) feet in length, point two five (.25) feet in width and twelve point three three (12.33) feet above grade level.

The location of said privilege shall be as shown on prints kept on file with the Department of Business Affairs and Consumer Protection and the Office of the City Clerk.

Said privilege shall be constructed in accordance with plans and specifications approved by the Department of Planning and Development and Department of Transportation (Division of Project Development).


This grant of privilege in the public way shall be subject to the provisions of Section 10-28-015 and all other required provisions of the Municipal Code of Chicago.


The grantee shall pay to the City of Chicago as compensation for the privilege #1138039 herein granted the sum of zero (\$.00) per annum in advance.

A 25% penalty will be added for payments received after due date.

The permit holder agrees to hold the City of Chicago harmless for any damage, relocation or replacement costs associated with damage, relocation or removal of private property caused by the City performing work in the public way.

Authority herein given and granted for a period of five (5) years from and after 12/17/2018.

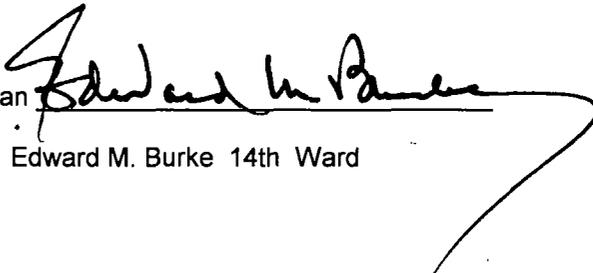Alderman   
Edward M. Burke 14th Ward

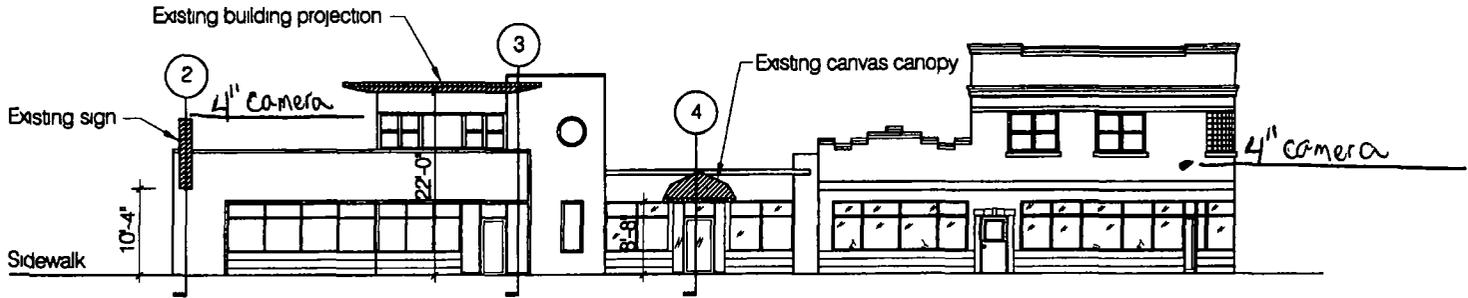

1

**North Elevation**

Scale 1/16" = 1'-0"

11-21-13

This drawing indicates the general scope of the building in terms of its layout. Contractors shall field verify any critical dimensions prior to construction. This drawing has been prepared by Gensburg Ltd Architecture/Design, 105 Revere Dr Suite G, Northbrook, Illinois 60062 Tel (847) 715-9581

**Teddy Bear Daycare**  
**2649 W. 51st Street**  
**Chicago, Illinois**

**Sara E F Gensburg, Ltd**  
Architecture/Design  
105 Revere Drive Suite G  
Northbrook IL 60062  
Fax (847) 715 9581  
Phone (847) 715-9581



03/13/2019

Alderman **Edward M. Burke**  
Ward # 14  
City of Chicago  
City Hall, Room 302  
121 North LaSalle Street  
Chicago, Illinois 60602

Re: An ordinance to use and maintain a portion of the public right-of-way for **three (3) security camera(s)** for **TEDDY BEAR NURSERY SCHOOLS INC**, adjacent to the premises known as **2649 W. 51st St.**

Dear Alderman **Edward M. Burke**:

The applicant referenced above has requested the use of the public right-of-way for a **security camera(s)**. An ordinance has been prepared by the Department of Business Affairs and Consumer Protection – Small Business Center - Public Way Use Unit for presentation to the City Council. Because this request was made for properties located in your ward, as approved by you as per the attached, I respectfully request that you introduce the attached ordinance at the next City Council meeting.

If you have any questions regarding this ordinance, please contact Anthony Bertuca at (312) 744-5506.

**Department of Business Affairs and Consumer Protection**