



City of Chicago



O2019-2923

Office of the City Clerk

Document Tracking Sheet

Meeting Date:	4/10/2019
Sponsor(s):	Hopkins (2)
Type:	Ordinance
Title:	Grant(s) of privilege in public way for OCS Property Owner LLC - sheeting
Committee(s) Assignment:	Committee on Transportation and Public Way

ORDINANCE
OCS Property Owner, LLC
Acct. No. 456770 - 1
Permit No. 1138737

Be It Ordained by the City Council of the City of Chicago:

SECTION 1. Permission and authority are hereby given and granted to OCS Property Owner, LLC, upon the terms and subject to the conditions of this ordinance to construct, install, maintain and use one (1) Sheeting(s) under the public right-of-way adjacent to its premises known as 23 W. Chicago Ave..

Said Sheeting(s) at measure(s):

One (1) at thirty-two point seven five (32.75) feet in length, and one (1) foot in width for a total of thirty-two point seven five (32.75) square feet.

The location of said privilege shall be as shown on prints kept on file with the Department of Business Affairs and Consumer Protection and the Office of the City Clerk.

Said privilege shall be constructed in accordance with plans and specifications approved by the Department of Planning and Development and Department of Transportation (Office of Underground Coordination).


This grant of privilege in the public way shall be subject to the provisions of Section 10-28-015 and all other required provisions of the Municipal Code of Chicago.

The grantee shall pay to the City of Chicago as compensation for the privilege #1138737 herein granted the sum of four hundred (\$400.00) per annum in advance.

A 25% penalty will be added for payments received after due date.

The permit holder agrees to hold the City of Chicago harmless for any damage, relocation or replacement costs associated with damage, relocation or removal of private property caused by the City performing work in the public way.

Authority herein given and granted for a period of five (5) years from and after Date of Passage.

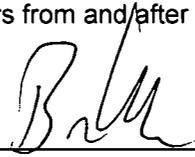
Alderman  _____

Brian Hopkins 2nd Ward

N:\Projects\9850\EXHIBITS\9850CB_EXH 2.dgn Default User=mnivanicki

SECTION 1
STORM SEWER PROFILE
W SUPERIOR STREET

SCALE
 1" = 10' HORIZ
 1" = 5' VERT

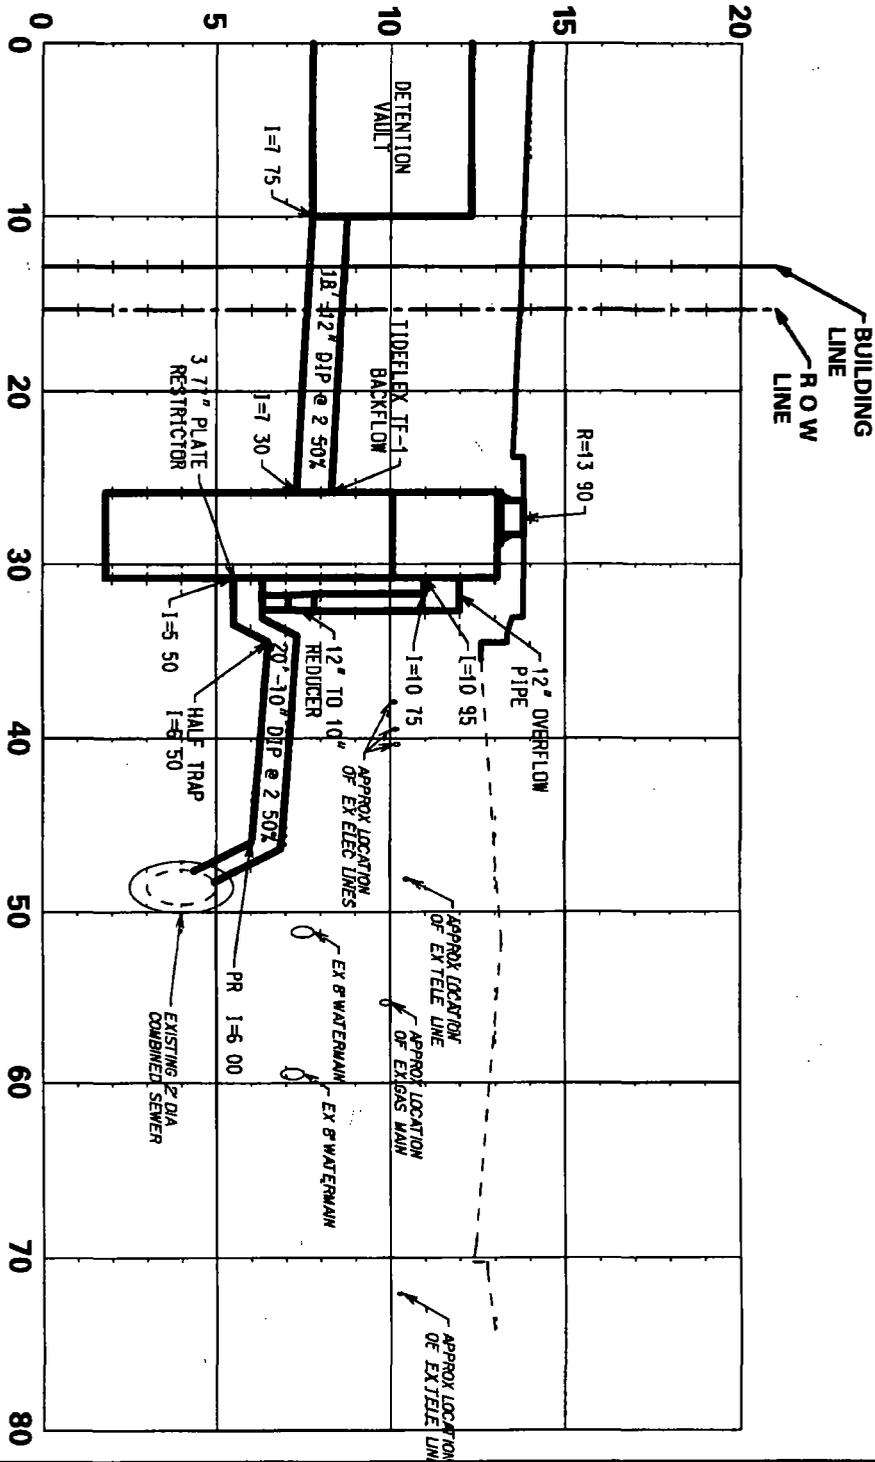

CONSULTING ENGINEERS
SITE DEVELOPMENT ENGINEERS
LAND SURVEYORS

9575 W Higgins Road Suite 700
 Rosemont Illinois 60018
 Phone (847) 696-4060 Fax (847) 696 4065

CATCH BASIN CB-1
EXHIBIT - 2

ONE CHICAGO SQUARE
CHICAGO, ILLINOIS

DATE 01-07-19

FILENAME 9850CB-EXH-2

JOB NO 9850



04/10/2019

Alderman **Brian Hopkins**
Ward # 02
City of Chicago
City Hall, Room 200
121 North LaSalle Street
Chicago, Illinois 60602

Re: An ordinance to use and maintain a portion of the public right-of-way for **one (1) sheeting(s)** for **OCS Property Owner, LLC**, adjacent to the premises known as **23 W. Chicago Ave.**

Dear Alderman **Brian Hopkins**:

The applicant referenced above has requested the use of the public right-of-way for a **sheeting(s)**. An ordinance has been prepared by the Department of Business Affairs and Consumer Protection – Small Business Center - Public Way Use Unit for presentation to the City Council. Because this request was made for properties located in your ward, as approved by you as per the attached, I respectfully request that you introduce the attached ordinance at the next City Council meeting.

If you have any questions regarding this ordinance, please contact Anthony Bertuca at (312) 744-5506.

Department of Business Affairs and Consumer Protection