



City of Chicago



O2019-3064

Office of the City Clerk
Document Tracking Sheet

Meeting Date:	4/10/2019
Sponsor(s):	Ervin (28)
Type:	Ordinance
Title:	Grant(s) of privilege in public way for 1515 Monroe Property LLC - tree grates
Committee(s) Assignment:	Committee on Transportation and Public Way

ORDINANCE
1515 Monroe Property LLC
Acct. N^o. 456733 - 1
Permit No. 1138854

Be It Ordained by the City Council of the City of Chicago:

SECTION 1. Permission and authority are hereby given and granted to 1515 Monroe Property LLC, upon the terms and subject to the conditions of this ordinance to construct, install, maintain and use four (4) Tree Grates(s) on the public right-of-way adjacent to its premises known as 1515 W. Monroe St..

Said Tree Grates(s) at W. Monroe measure(s):

Three (3) at ten (10) feet in length, and five (5) feet in width for a total of one hundred fifty (150) square feet.

One (1) at seven point five (7.5) feet in length, and five (5) feet in width for a total of thirty-seven point five (37.5) square feet.

The location of said privilege shall be as shown on prints kept on file with the Department of Business Affairs and Consumer Protection and the Office of the City Clerk.

Said privilege shall be constructed in accordance with plans and specifications approved by the Department of Planning and Development and Department of Transportation (Division of Project Development).

This grant of privilege in the public way shall be subject to the provisions of Section 10-28-015 and all other required provisions of the Municipal Code of Chicago.

The grantee shall pay to the City of Chicago as compensation for the privilege #1138854 herein granted the sum of zero (\$0.00) per annum in advance.

A 25% penalty will be added for ~~payments received~~ after due date.


The permit holder agrees to hold the City of Chicago harmless for any damage, relocation or replacement costs associated with damage, relocation or removal of private property caused by the City performing work in the public way.

Authority herein given and granted for a period of five (5) years from and after Date of Passage.

Alderman



Jason Ervin 28th Ward

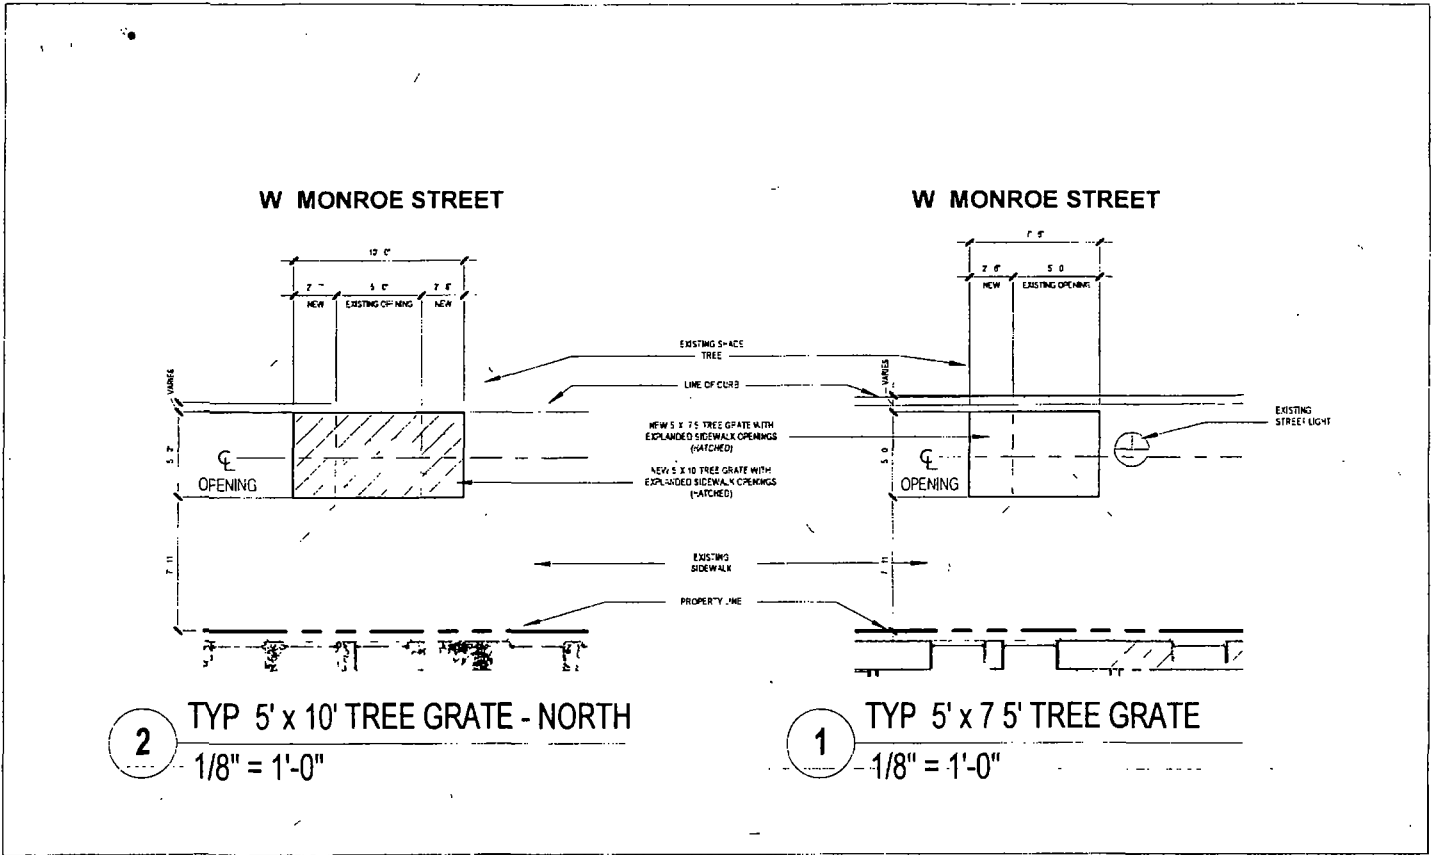

BOOTH HANSEN

THE DUNCAN

ENLARGED TREE GRATE DETAILS

PROJECT NUMBER	5106, N.030
DATE	11/1/11
SCALE	1/8" = 1'-0"
DATE	11/1/11

ASK-1C



Department of Business Affairs and Consumer Protection
Small Business Center - Public Way Use Unit
City Hall - 121 N. LaSalle Street, Room 800 • Chicago, IL 60602
312-74-GOBIZ / 312-744-6249 • (312) 744-1944 (TTY)
<http://www.cityofchicago.org/bacp>

04/10/2019

Alderman Jason Ervin
Ward # 28
City of Chicago
City Hall, Room 200
121 North LaSalle Street
Chicago, Illinois 60602

Re: An ordinance to use and maintain a portion of the public right-of-way for **four (4) tree grates(s)** for **1515 Monroc Property LLC**, adjacent to the premises known as **1515 W. Monroe St.**

Dear Alderman **Jason Ervin**:

The applicant referenced above has requested the use of the public right-of-way for a **tree grates(s)**. An ordinance has been prepared by the Department of Business Affairs and Consumer Protection – Small Business Center - Public Way Use Unit for presentation to the City Council. Because this request was made for properties located **in your ward**, as approved by you as per the attached, I respectfully request that you introduce the attached ordinance at the next City Council meeting.

If you have any questions regarding this ordinance, please contact Anthony Bertuca at (312) 744-5506.

Department of Business Affairs and Consumer Protection